



ØST

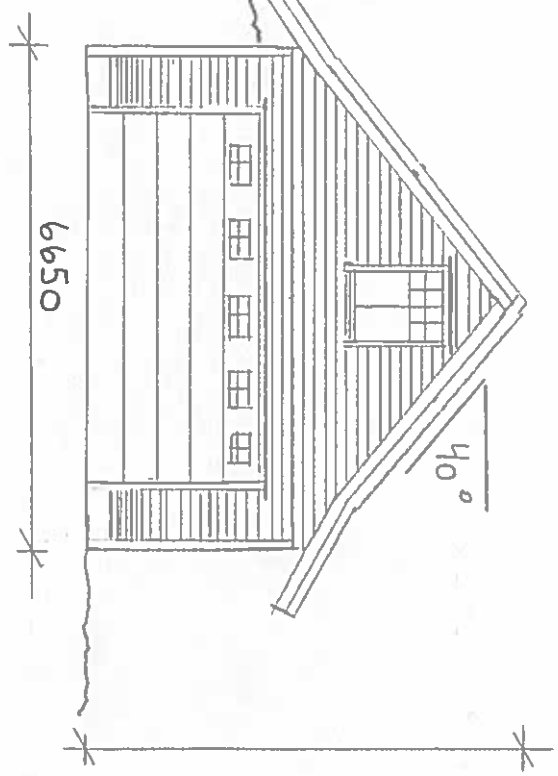


SØR

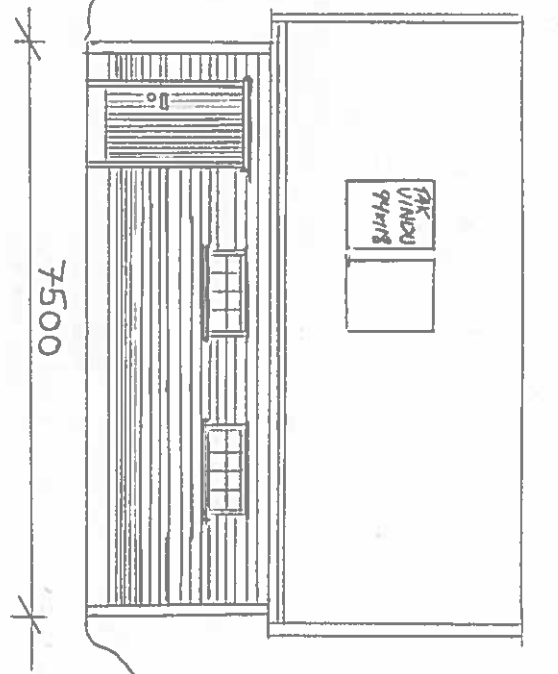


STIAN KALLESTAD	GNR	BNR
HEIANE 27	27	150
5918 FREKHAUG	MAL	
FASADE	1:100	

ROLF HAMN

NOR

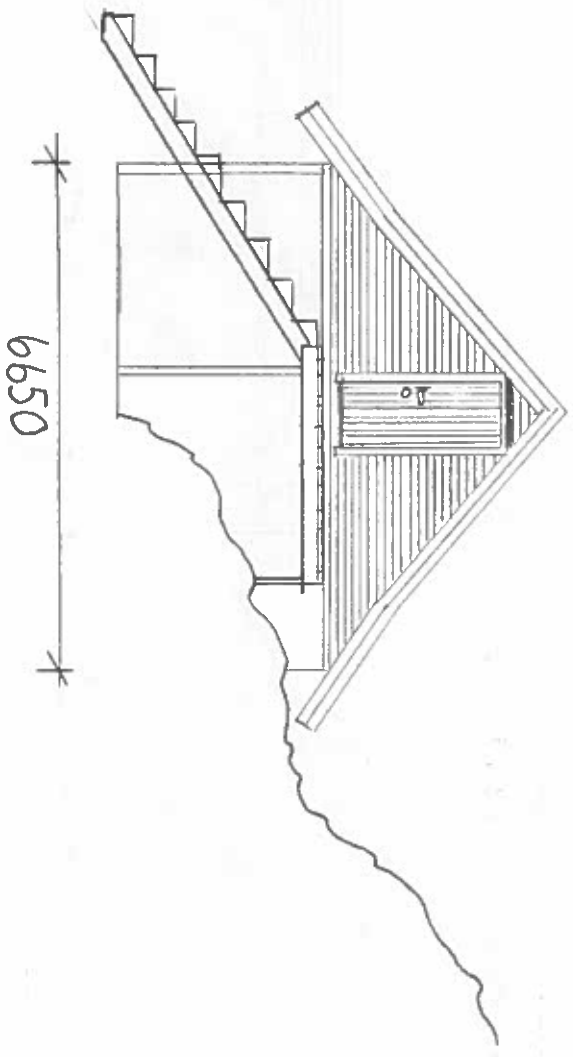

VEST

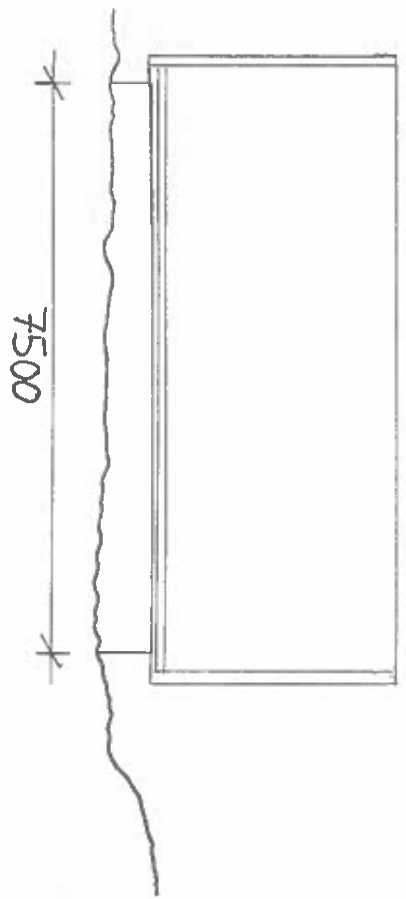


STIAN KALLESTAD
HEIANE 27
5918 FREKHAUG

GNR 27
BNR 150

FASADE 1:100

ROLF HAMN

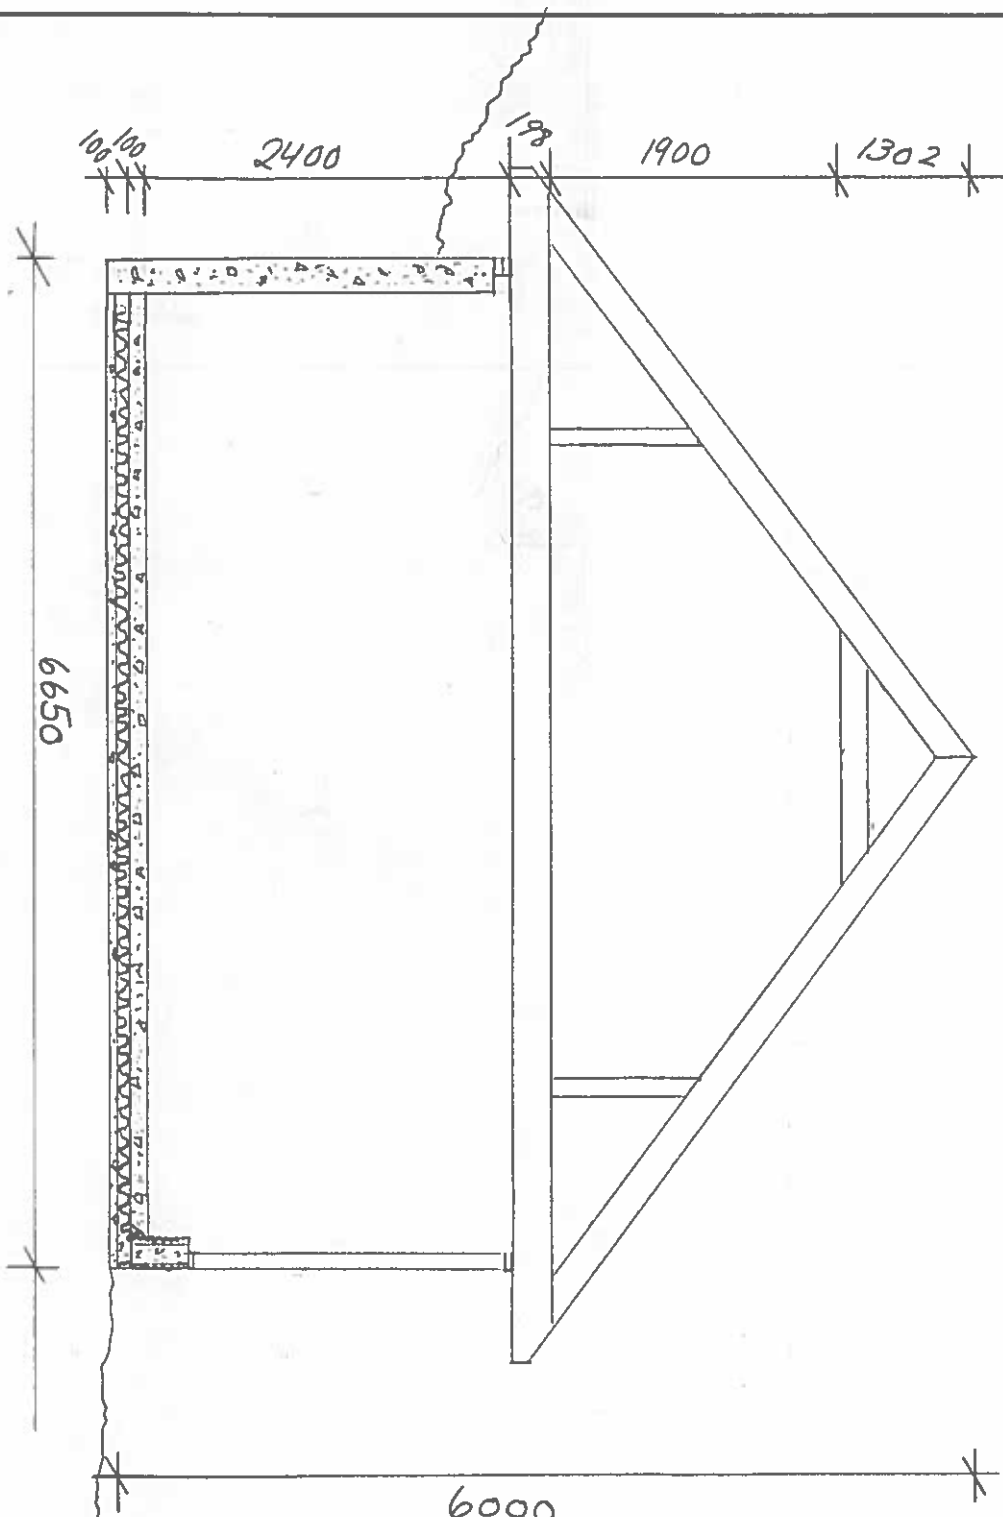

6000

6650

2400


1900

1302

100
100

198

STIAN KALLESTAD HEIANE 27 5918 FERKHADG	GNR	27	BUR	150
	MAL	1:50		
SNITTI ROLF HAMN				

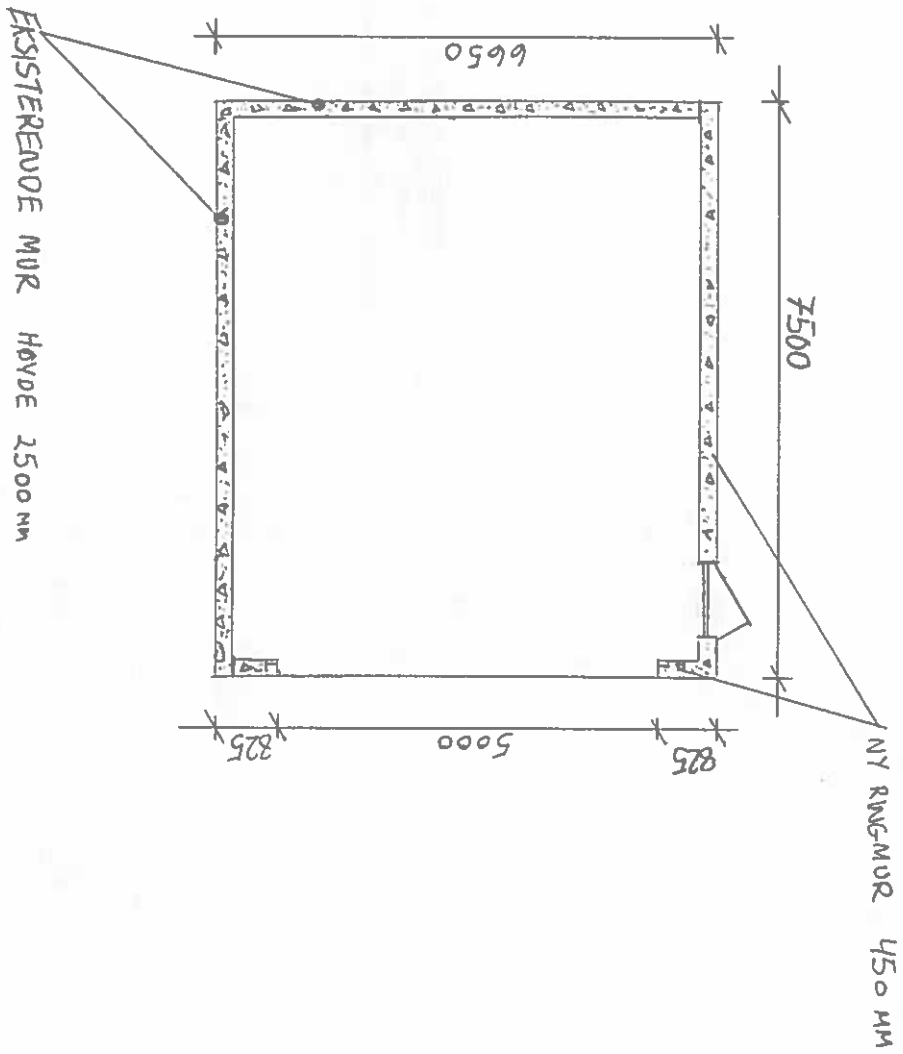

STIAN KALLESTAD HEIANE 27 59 18 FREKHAUG	GNR	BNR
	27	150
RINGMUR	MAL	
	1:100	
ROLF HAMN		