




Meland, gnr 27 bnr 263,
Data på innmålt fasadeliv

31.01.2019

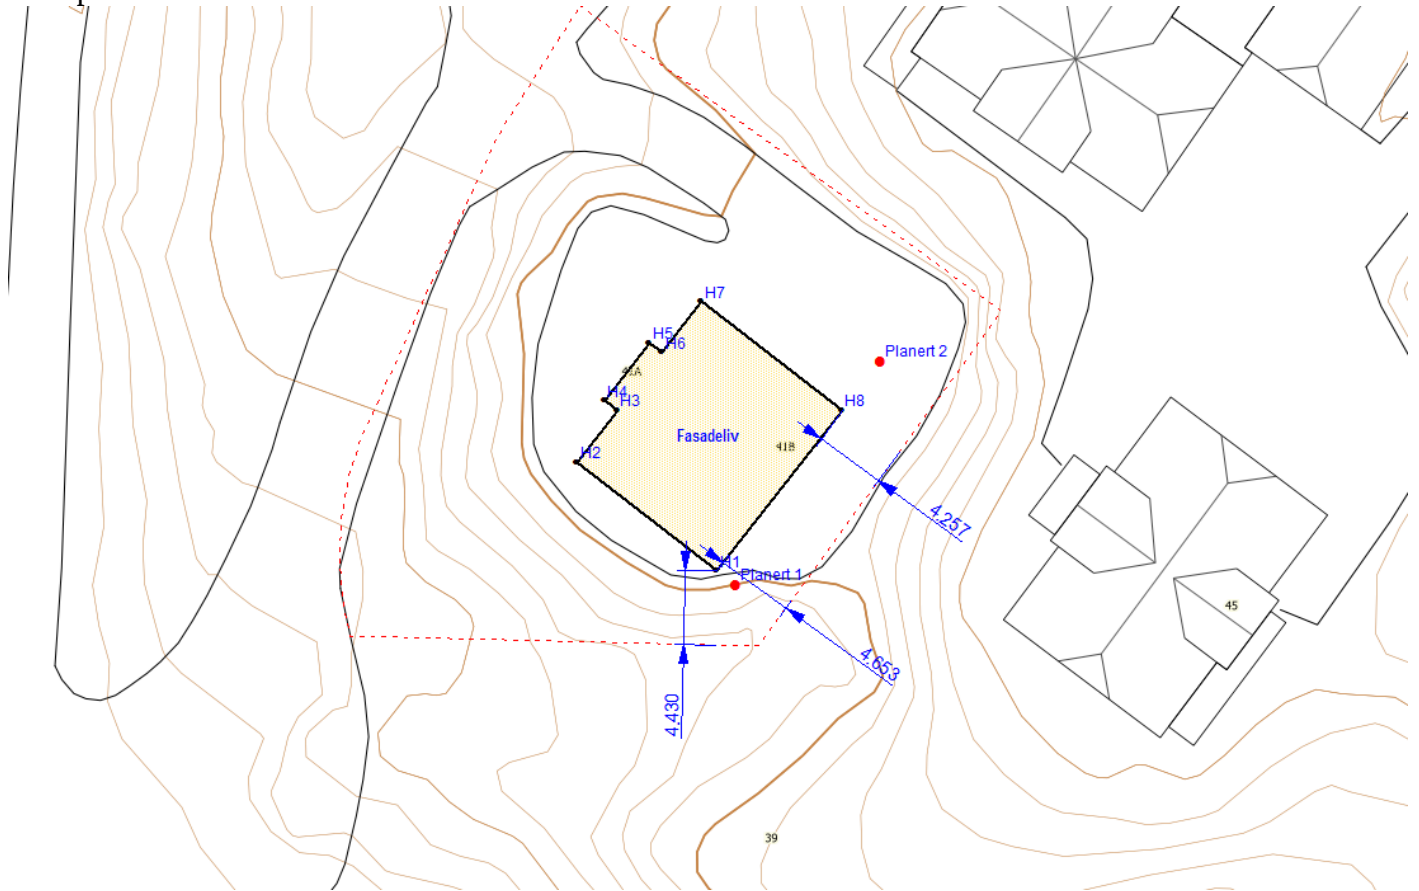

PunktID	N-koord.	Ø-koord.	Høyde
H1	6718664,80	292519,92	
H2	6718671,31	292511,56	
H3	6718674,42	292513,97	
H4	6718675,00	292513,22	
H5	6718678,45	292515,91	
H6	6718677,87	292516,65	
H7	6718680,94	292519,03	
H8	6718674,43	292527,41	
Planert 1	6718663,92	292521,07	50,49
Planert 2	6718677,28	292529,68	50,50