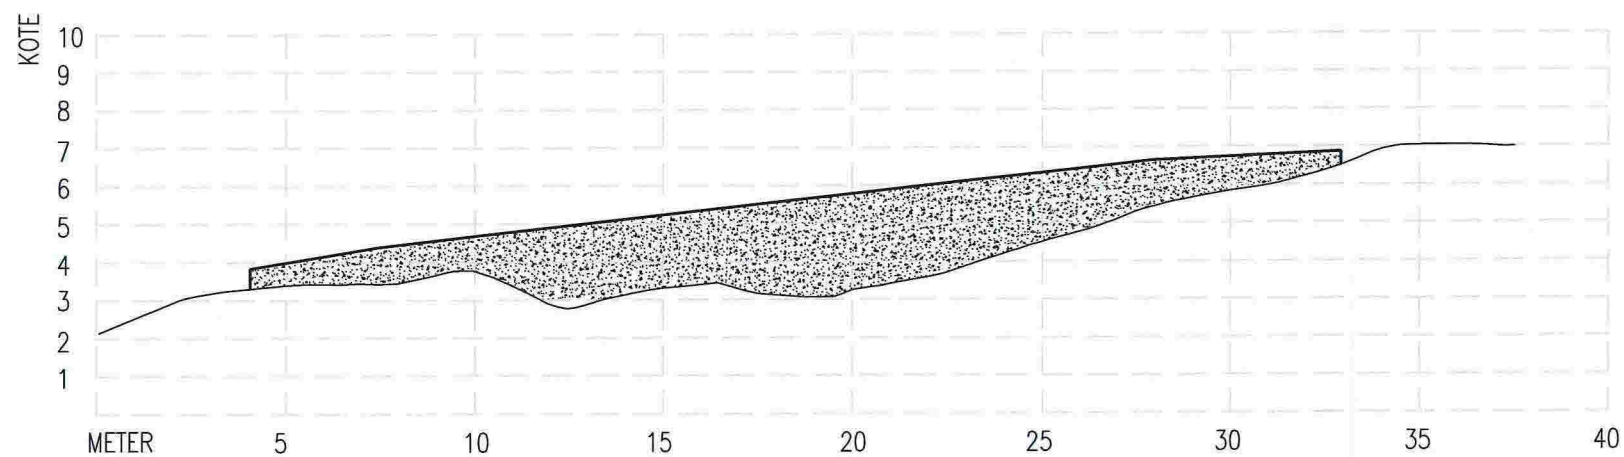

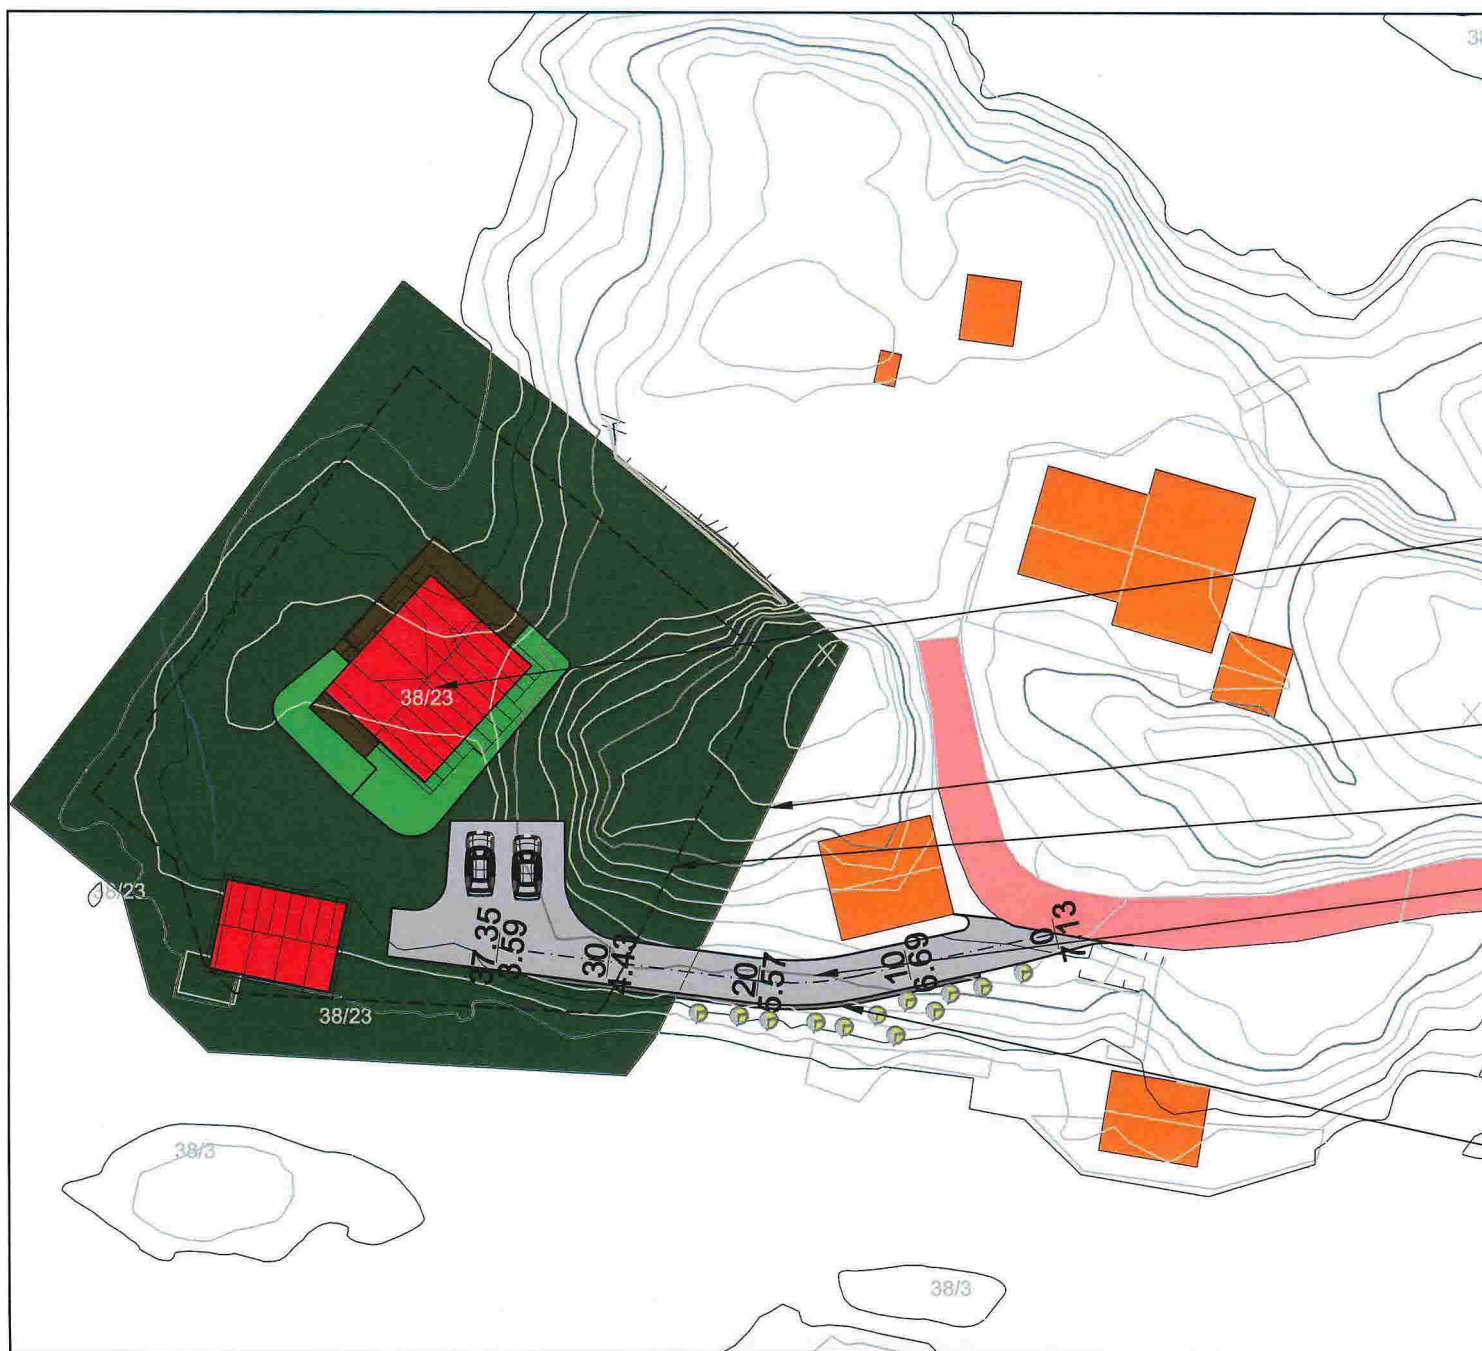


LENGDEPROFIL



MURPROFIL

DATE/SIGN	NOTE!	ACCORDING TO INTERNATIONAL LAWS, THIS DRAWING IS THE PROPERTY OF ARKOCONSULT AS. THE DRAWING CAN NOT BE USED, MADE PUBLIC OR HANDED OVER TO A THIRD PART WITHOUT OUR WRITTEN CONSENT. ANY INFRINGEMENT WILL LEAD TO LEGAL PROCEEDINGS.	
	* PART OF DRAWING MAY NOT BE SHOWN IN SCALE * DO NOT TAKE MEASURES ON DRAWING * ONLY RELAY ON GIVE DIMENSIONS		
REV. DESCRIPTION	PER STORLI	REVISION/DATE:	
	HYTTE ÅDLANDSVÅGEN	PROJECT NO.: 2013040	
	LENGDE- OG MURPROFIL	DRAWING NO.: 31913040A11	
	 ARKOCONSULT AS, Postboks 103, 5291 Valest.f. Tel.: 56390003 - Fax.: 56191130 - Mob.: 93241511 Mail: post@arkoconsult.no - Org.nr.: 997089782 MVA	SCALE: 1:200	FORMAT: A3
	DRAWN: PKT	DATE: 15.09.2014	
	CHECKED:	DATE:	



HYTTE iii.

TOMTEGRENSE


BYGGEGRENSE

NY
TILKOMSTVEG

STØTTEMUR

SITUASJONSPLAN
GNR.38 BNR.23, ÅDLANDSVÅGEN, MELAND KOMMUNE

FOR LENGDE- OG MURPROFIL SE TEGNING 31913040A11.

DATE/SIGN	NOTE! * PART OF DRAWING MAY NOT BE SHOWN IN SCALE * DO NOT TAKE MEASURES ON DRAWING * ONLY RELAY ON GIVE DIMENSIONS	ACCORDING TO INTERNATIONAL LAWS, THIS DRAWING IS THE PROPERTY OF ARKOCONSULT AS. THE DRAWING CAN NOT BE USED, MADE PUBLIC OR HANDED OVER TO A THIRD PART WITHOUT OUR WRITTEN CONSENT. ANY INFRINGEMENT WILL LEAD TO LEGAL PROCEEDINGS.	
	PER STORLI HYTTE/NAUST, 38/23	REVISION/DATE:	
REV. DESCRIPTION	SITUASJONSPLAN TILKOMSTVEG	PROJECT NO.: 2013040	
		DRAWING NO.: 31913040A10	
		SCALE: 1:500	FORMAT: A3
	ARKOCONSULT AS, Postboks 103, 5291 Valest.f. Tel.: 56390003 - Fax.: 56191130 - Mob.: 93241511 Mail: post@arkoconsult.no - Org.nr.: 997089782 MVA	DRAWN: PKT	DATE: 15.09.14
	CHECKED:	DATE:	