



ØST

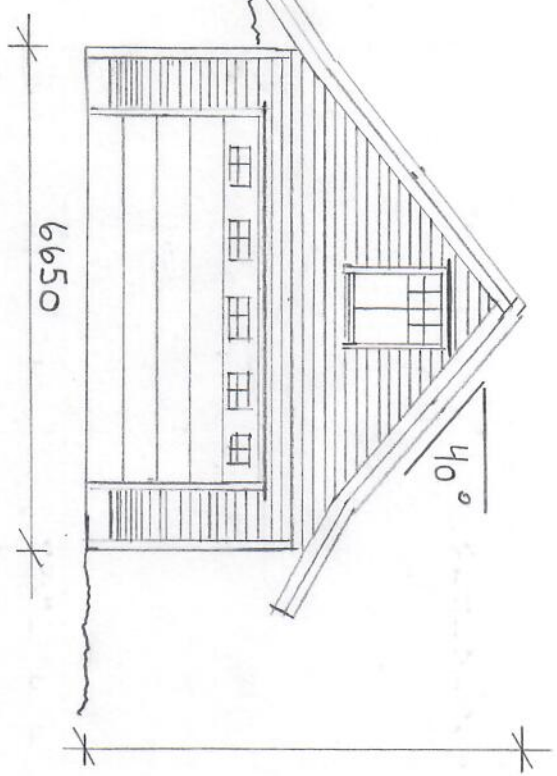


SØR

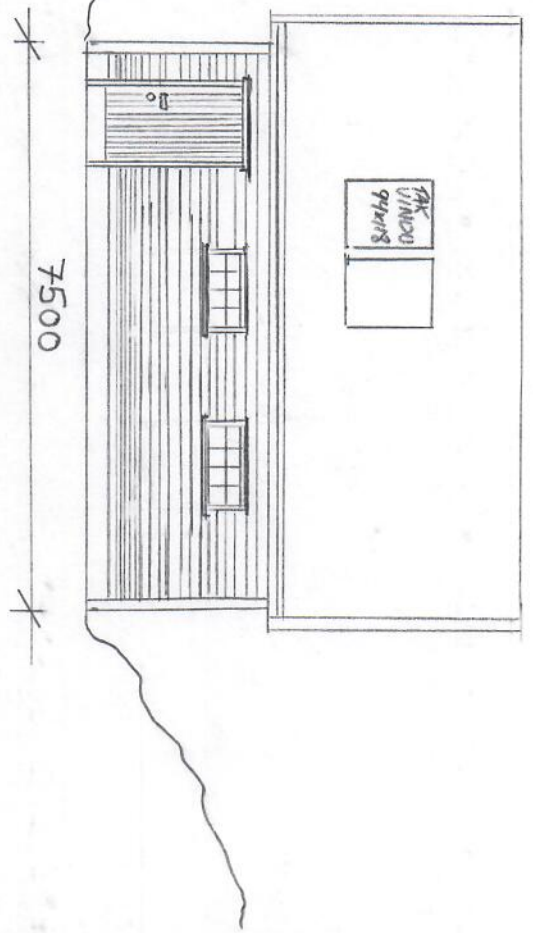


MONA HOLMEDAL HEIANE 27	GNR	BNR
5918 FREKHAUG	27	150
FASADE	MAL	1:100

ROLF HAMM

NOR

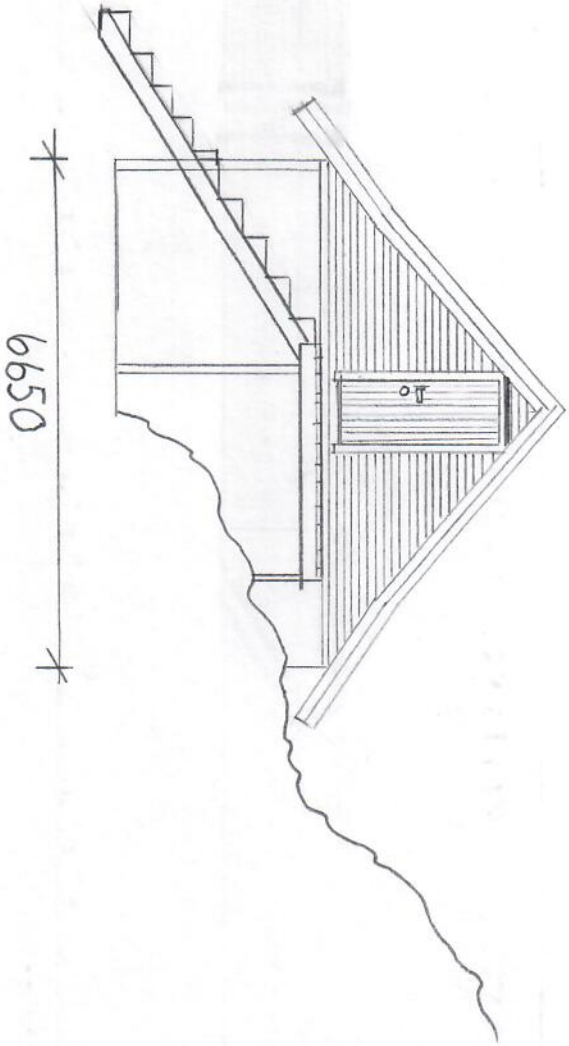

VEST

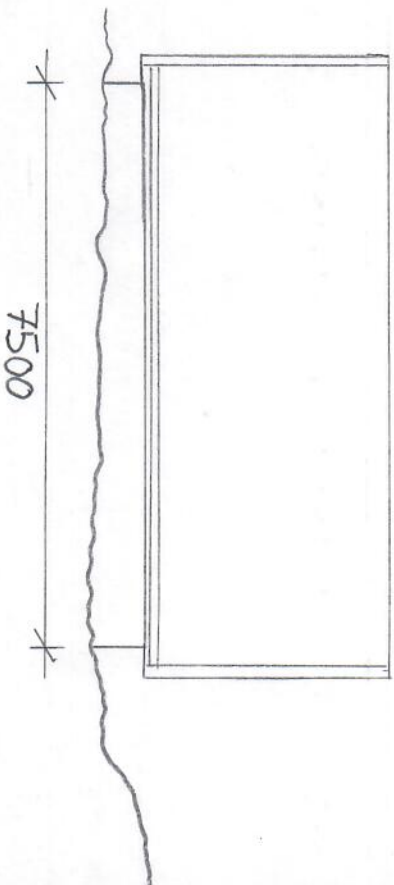

MONA HOLMEDAL
HEIANE 27
5918 FREKHAUG


GNR BNR
27 150

MAL

FASADE

1:100

ROLF HAMN

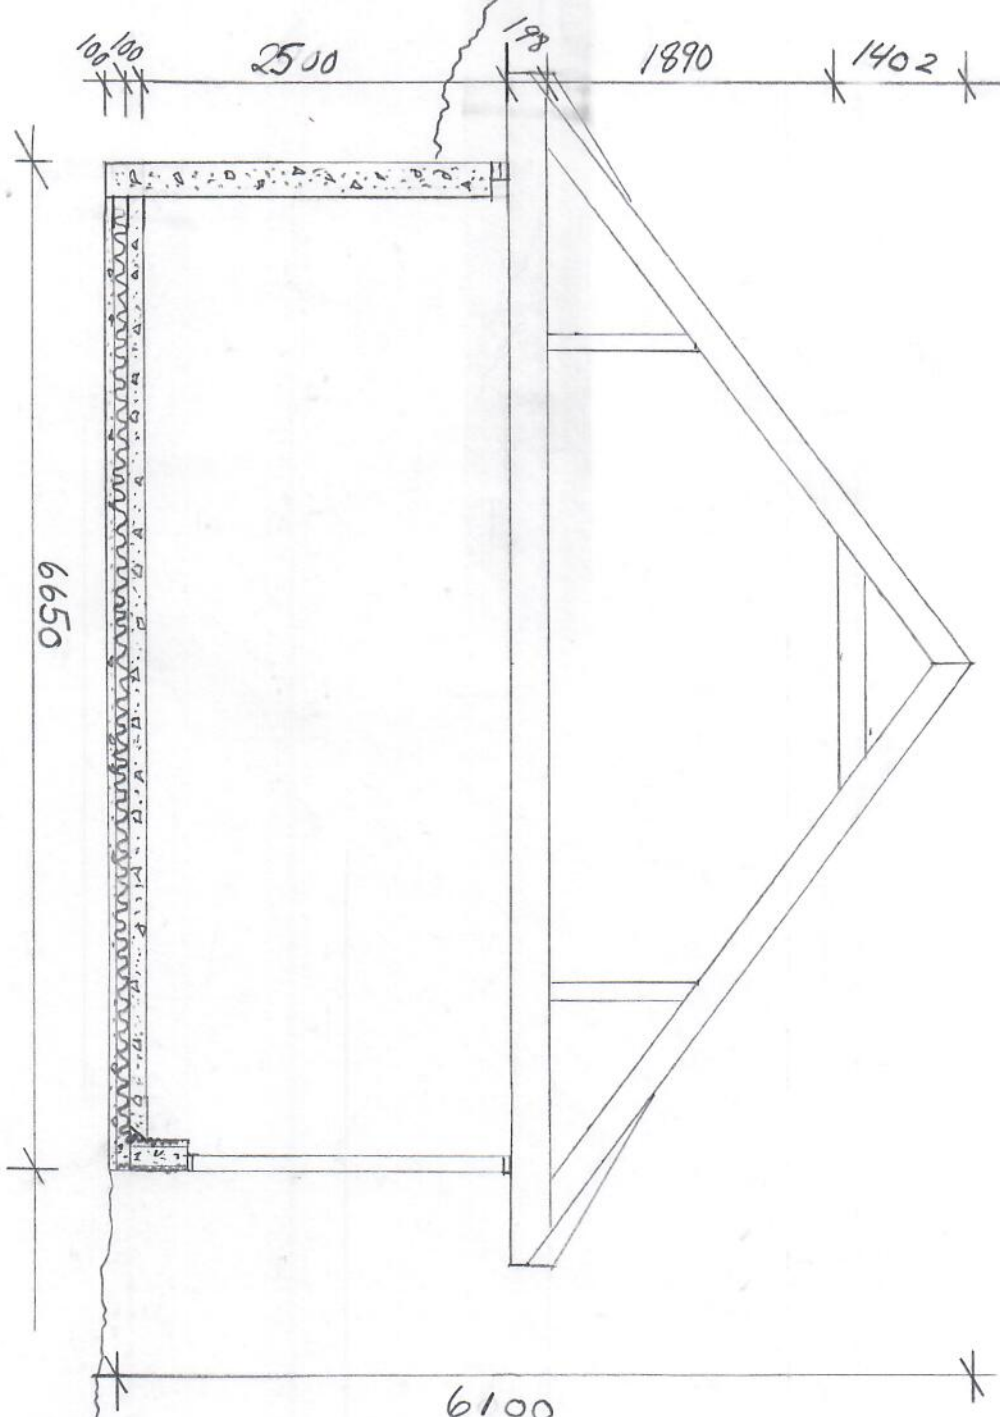

6100

6650

2500

1890


1402

100

198

SNITT	MONN HOLMEØY	
	HEIANE 27	
	5918 FERHAUG	
MAL	GNR	27
	BUR	150
1:50		

ROLF HAMN

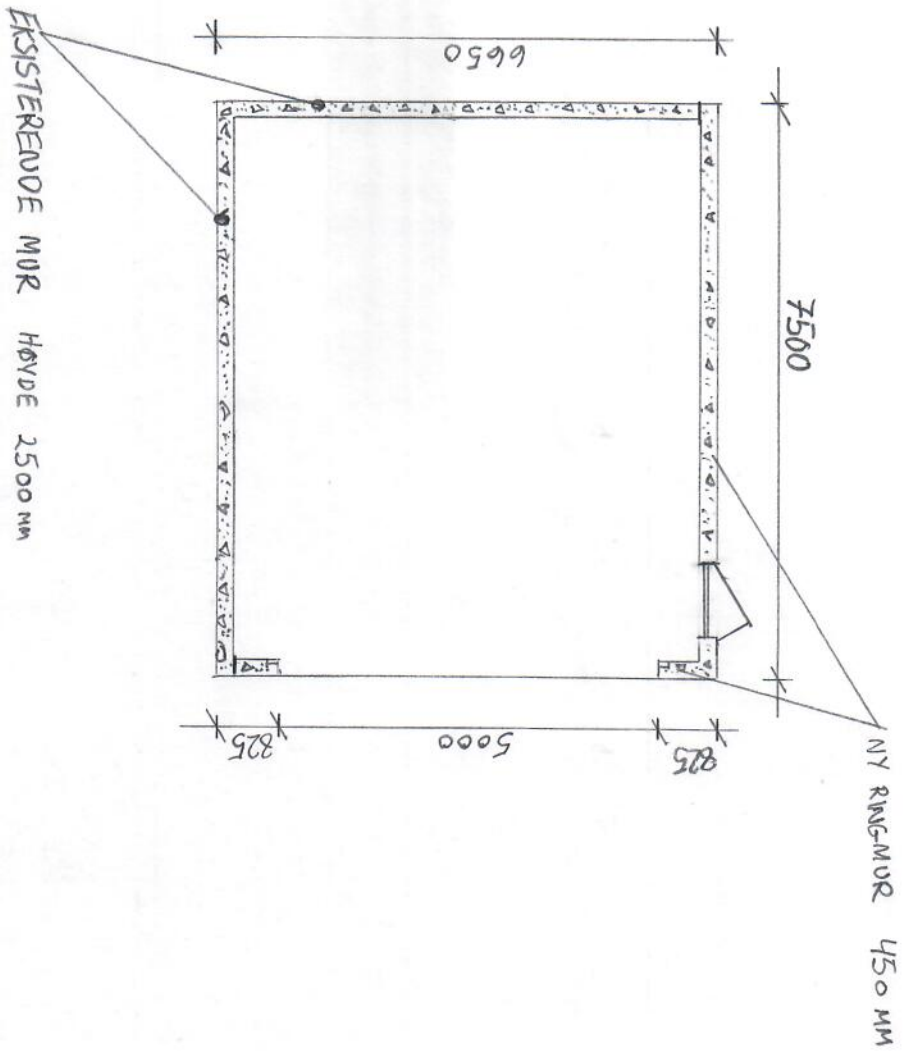

MOMN HOLMEDAL HEIANE 27 5918 FREKHAUG-	GNR	BNR
	27	150

RINGMUR	MAL
	1:100

ROLF HAMN