




Meland, gnr 27 bnr 262
Data på innmålt grunnmur

16.09.2019

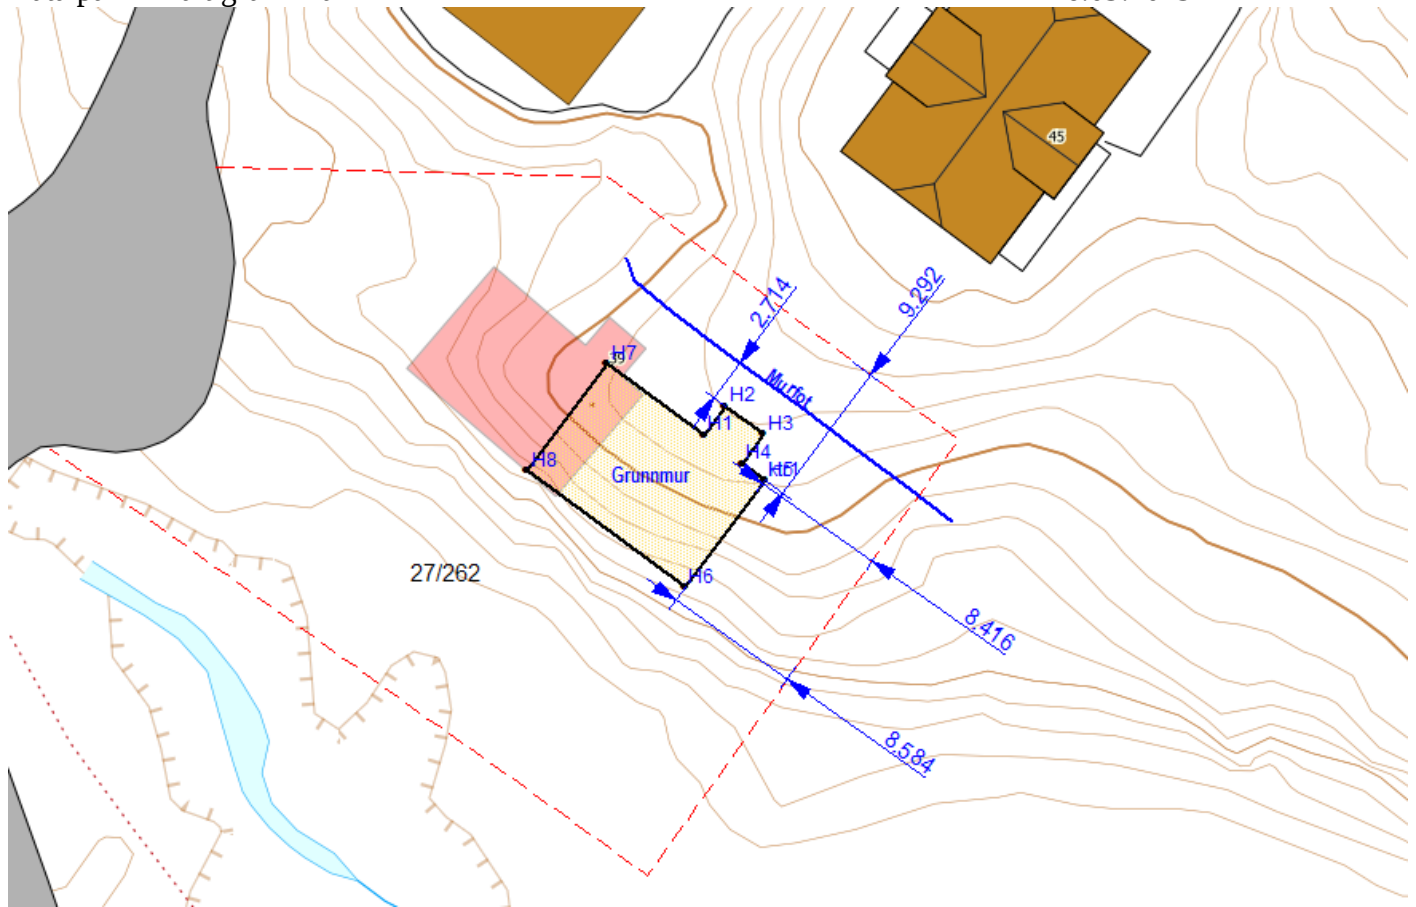

PunktID	N-koord.	Ø-koord.	Høyde
H1	6718644,11	292528,52	47,74
H2	6718645,93	292529,89	47,76
H3	6718644,15	292532,30	47,75
H4	6718642,31	292530,93	47,74
H5	6718641,26	292532,32	47,75
H6	6718634,53	292527,31	47,75
H8	6718641,85	292517,45	47,74
H7	6718648,58	292522,47	47,77