


0:\020214\10204606-01\10204606-01-03_ABBEIDSOVRARADE\31_Tegninger\sk\lay_U_Tverrprofil\001.dwg - Layout [U104]

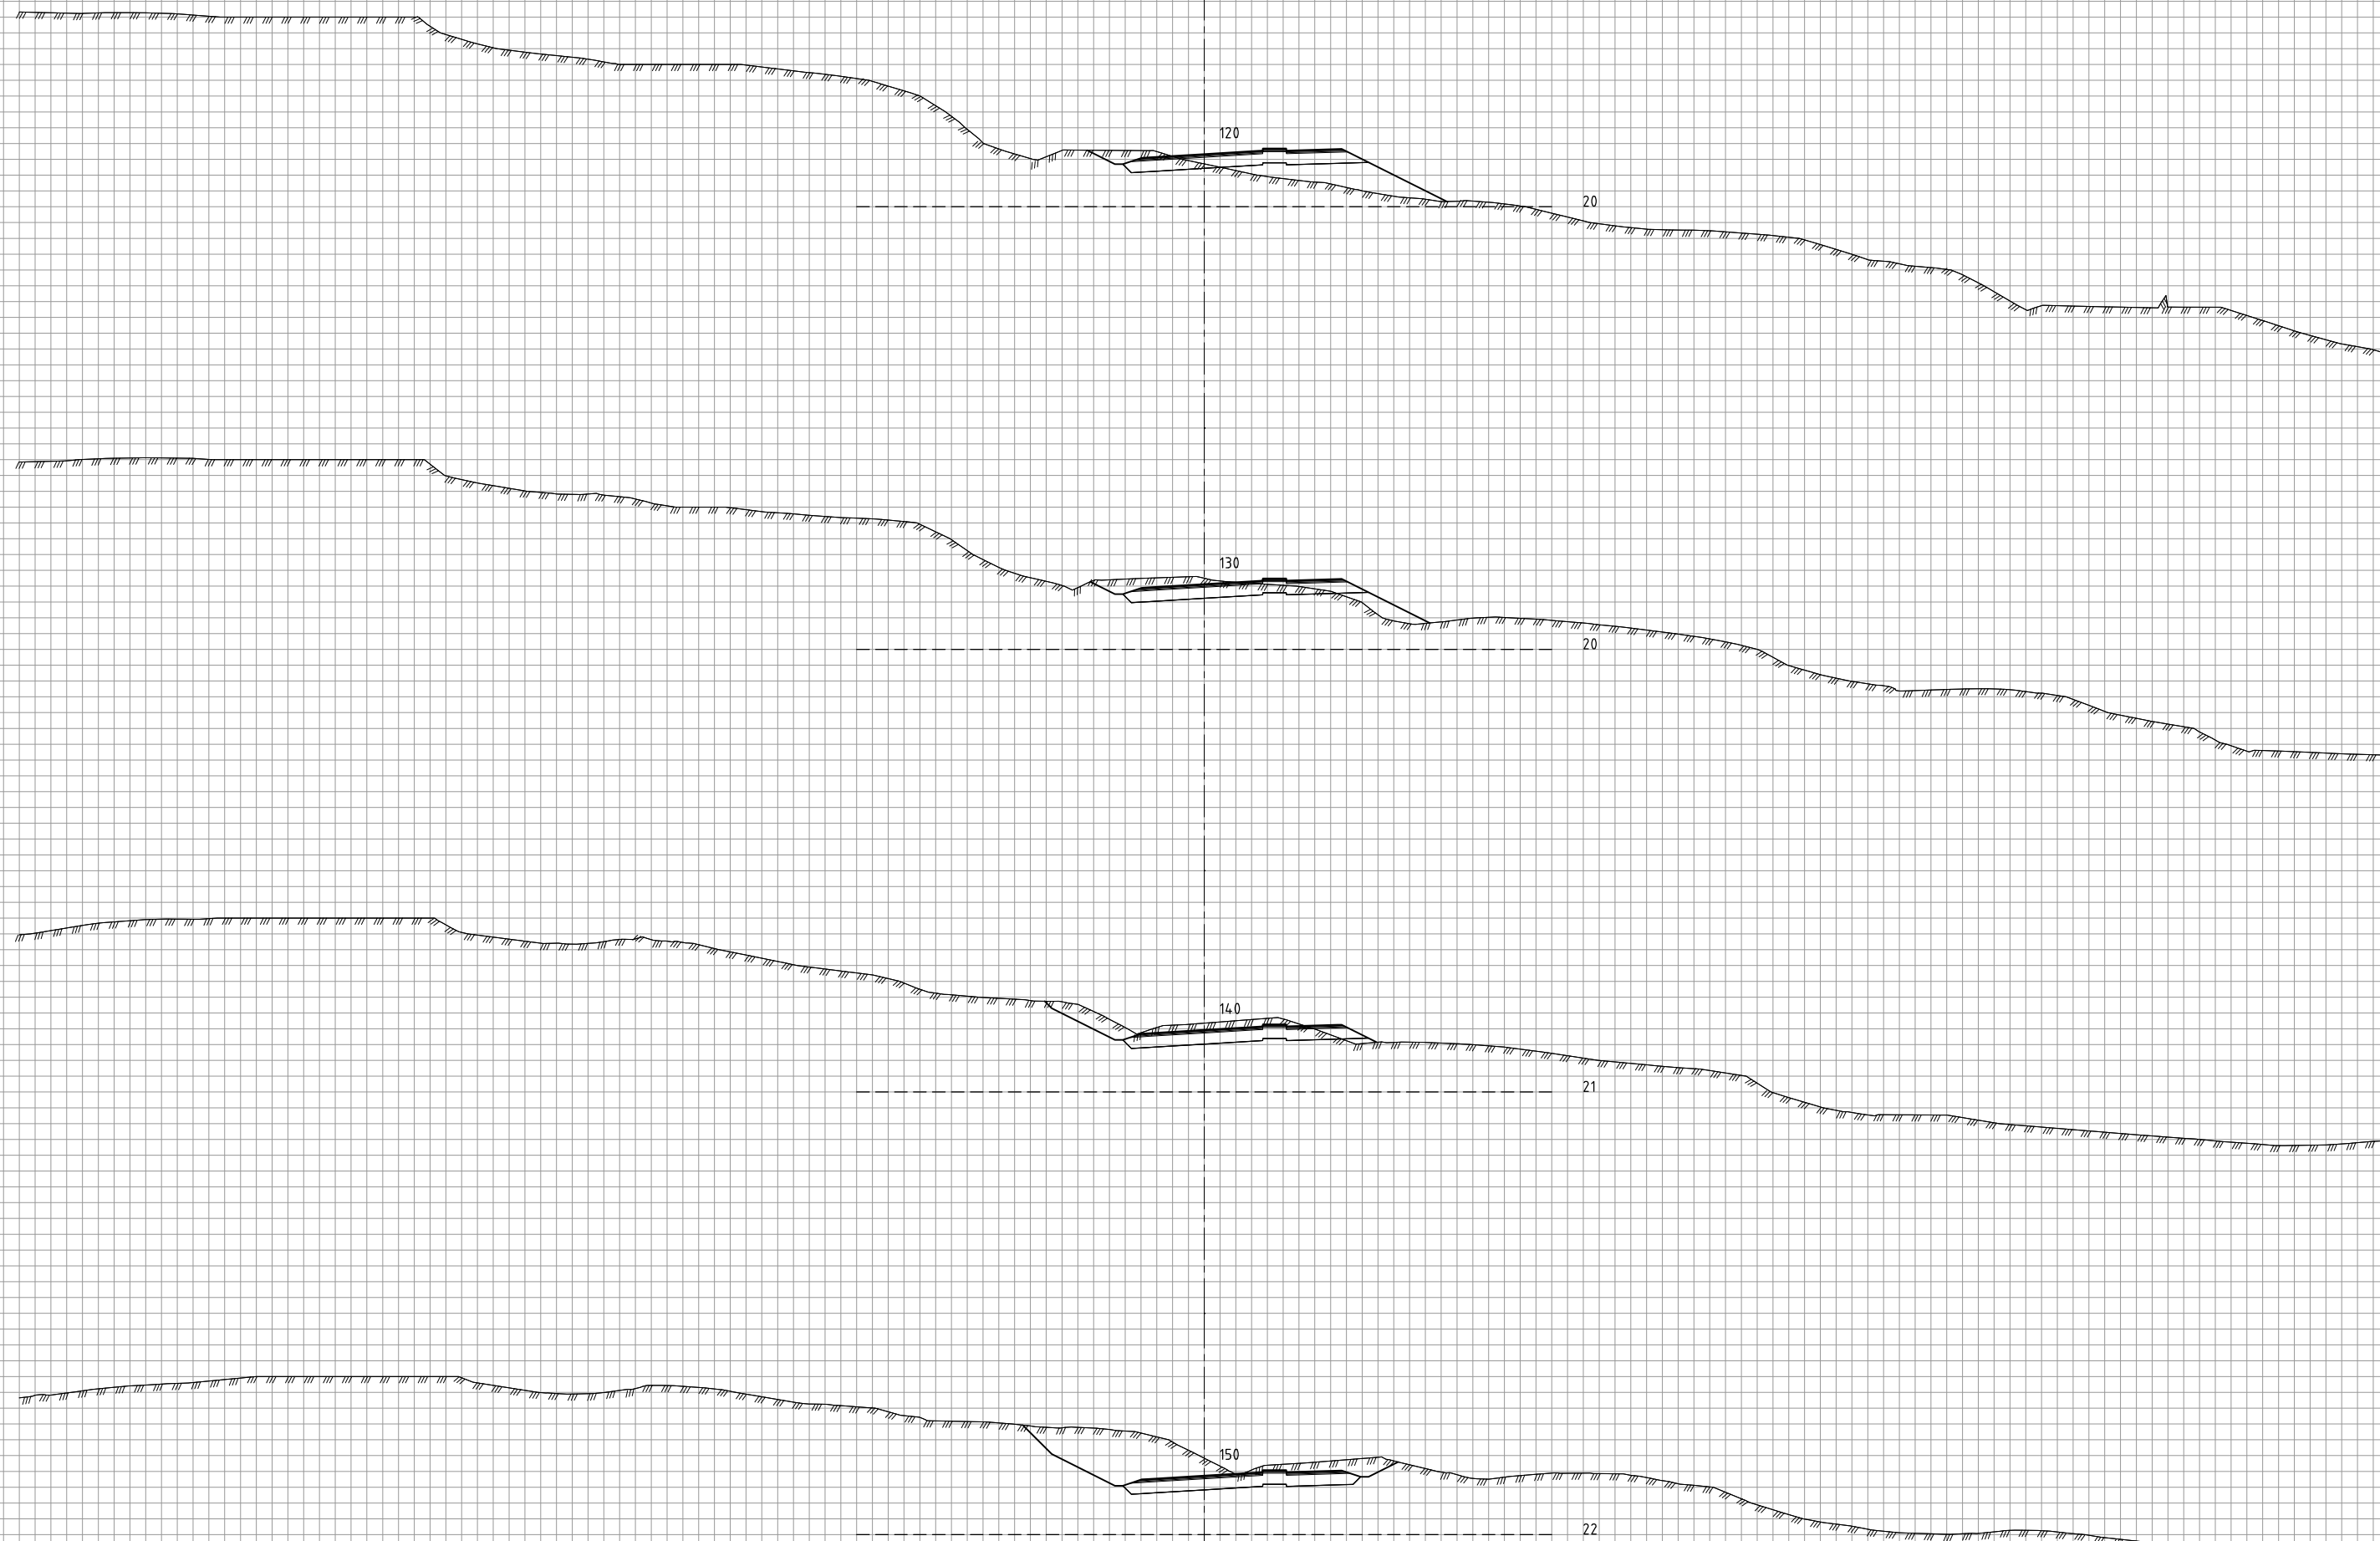

Rev.	Beskrivelse	Dato	Tegn.	Kontr.	Godkj.
	Meland kommune		Fag VEG		Format A1
		Dato 06-11-2019			
	Rylandshøgda / Meland TVERRPROFILER Veg 21000		Høestokk 1:200		Koordinatsystem
			Haydesystem		
	Multiconsult www.multiconsult.no	Status Oppdragsnr: 10204606	Konstr./Tegnet ANF	Kontrollert HDA	Godkjent VE
		Tegningsnr. U104			Rev.