


N 6715600

E 291120

E 291140

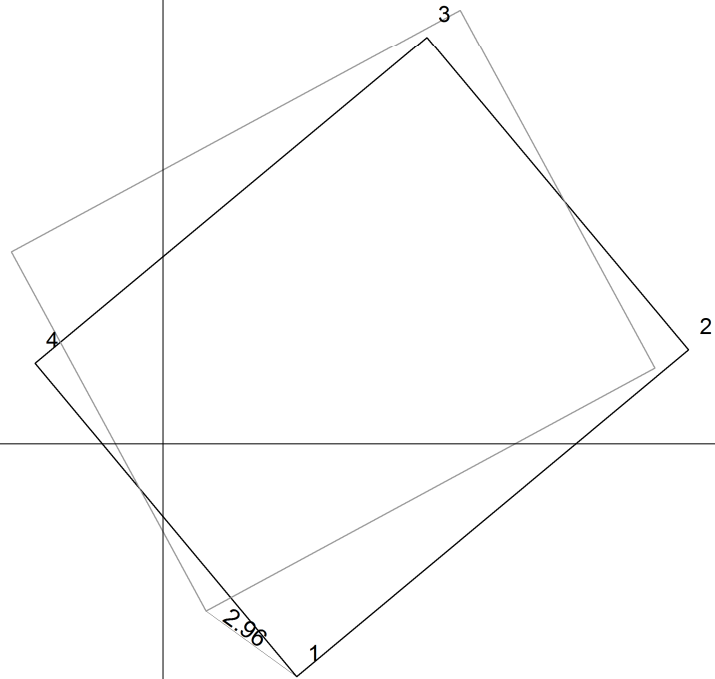

N 6715580

N 6715560



Gnr.20 bnr.2, Dale
Innmålt bygg
03.10.2014
Målestokk 1:200
Medaas Oppmåling

5
Minirens