



Målestokk: 1:1 000

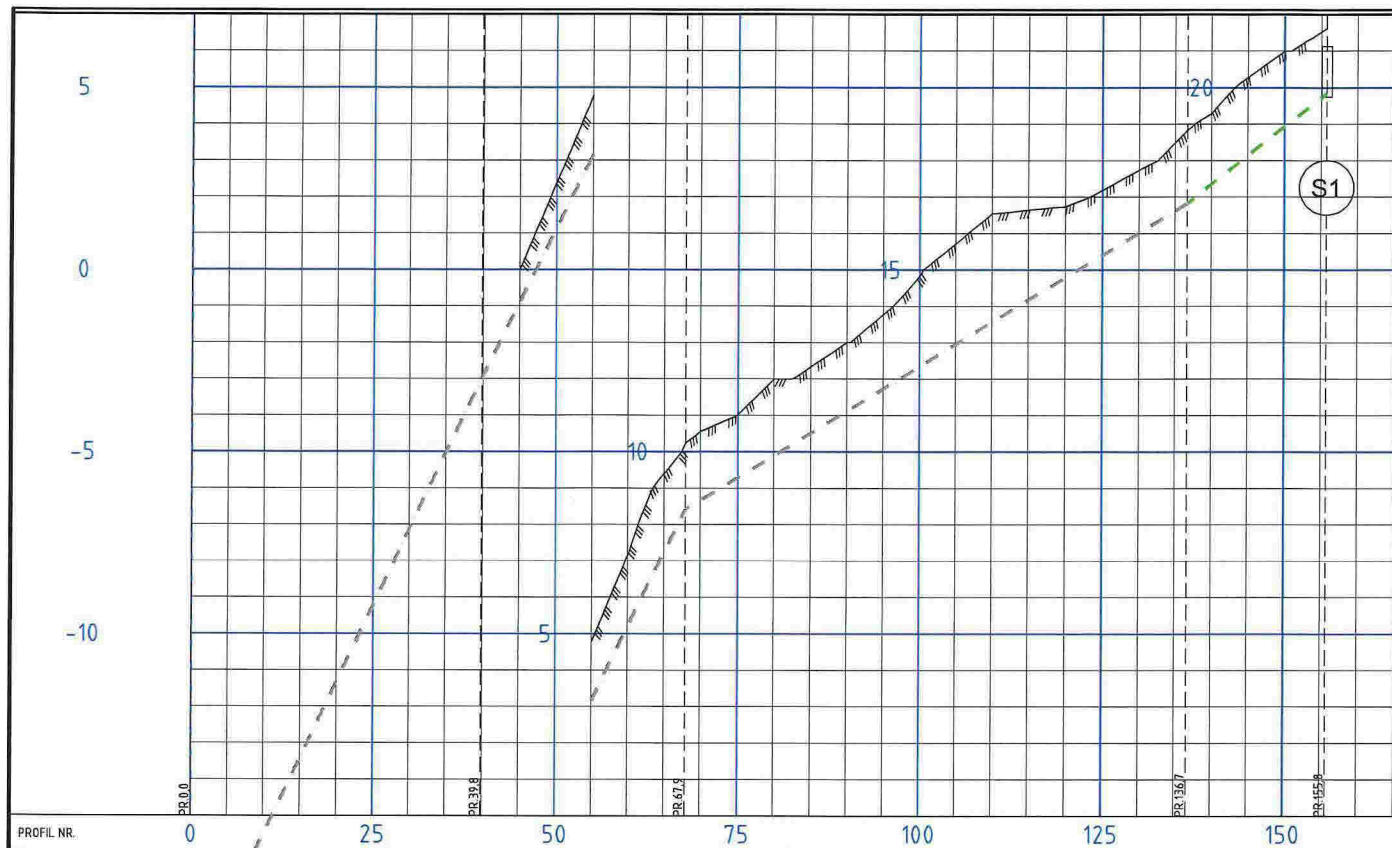

PROFIL NR.	0	25	50	75	100	125	150
Grunneier							
Markslag							
Grunnforhold							
TERRENG H./TOPP VEGDEKKE		7,14	30,55	12,00	13,00	11,82	14,53
Hor.vinkelpunktavstand i m	39,8	28,1				88,8	19,1
Kumavstand i m	39,8	28,1				88,8	19,1
Fall i ‰	419,9	406,5				122,3	158,0
Kote innv. bunn	-19,72	-2,99	8,41			16,82	19,84
Type og dim			Eks. Utslippsledning 110				110PE 100

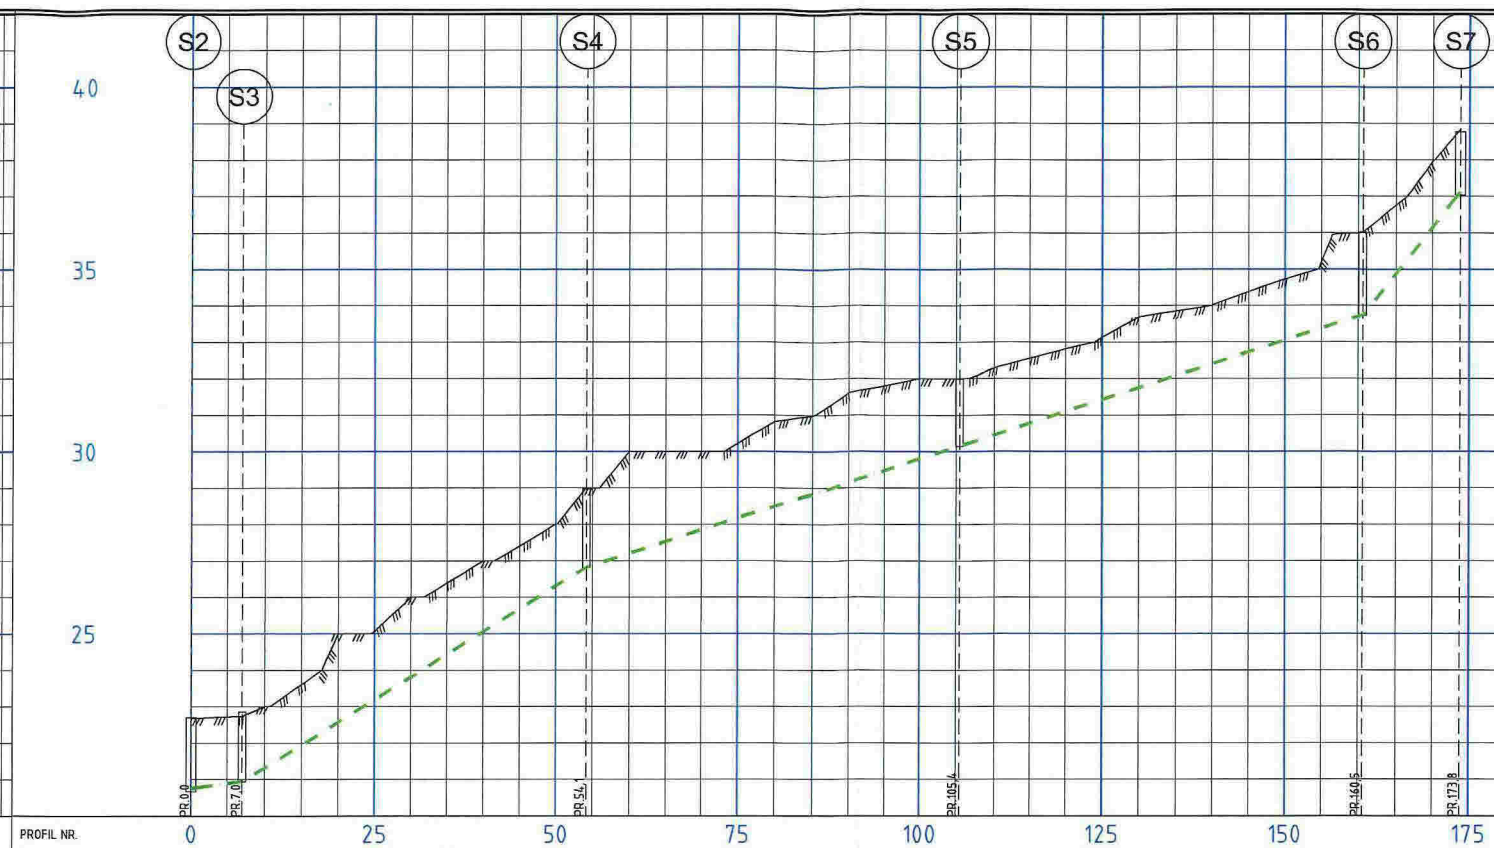

PROFIL NR.	0	25	50	75	100	125	150	175
Grunneier								
Markslag								
Grunnforhold								
TERRENG H./TOPP VEGDEKKE	26,08	23,00	25,00	26,00	27,00	28,00	30,00	30,00
Hor.vinkelpunktavstand i m	7,0			47,1			51,3	55,1
Kumavstand i m	7,0			47,1			51,3	55,1
Fall i ‰	27,0			124,6			64,9	256,0
Kote innv. bunn	20,76	20,95		26,82			30,15	33,74
Type og dim							160PE 100 SDR 17	



Rev	Date	Endring	Teign	Konf.	Godkjent
MELAND KOMMUNE			F. Tjøgersen Byggesakssteiging		
VA Orrhøyen			O. Mythe		
Ny løsning - Plan og profil			24/06/2014 A1, 1:500		
Aquapartner			1256.001.02 A1		
FORSKRIVNING - NAMAR - UBRUSTAR			H1		