


VEDLEGG E5.

MELAND KOMMUNE


Godteke 29-12-14

Saksnr. 14/4147

Sakshandsamar e.f. J&E

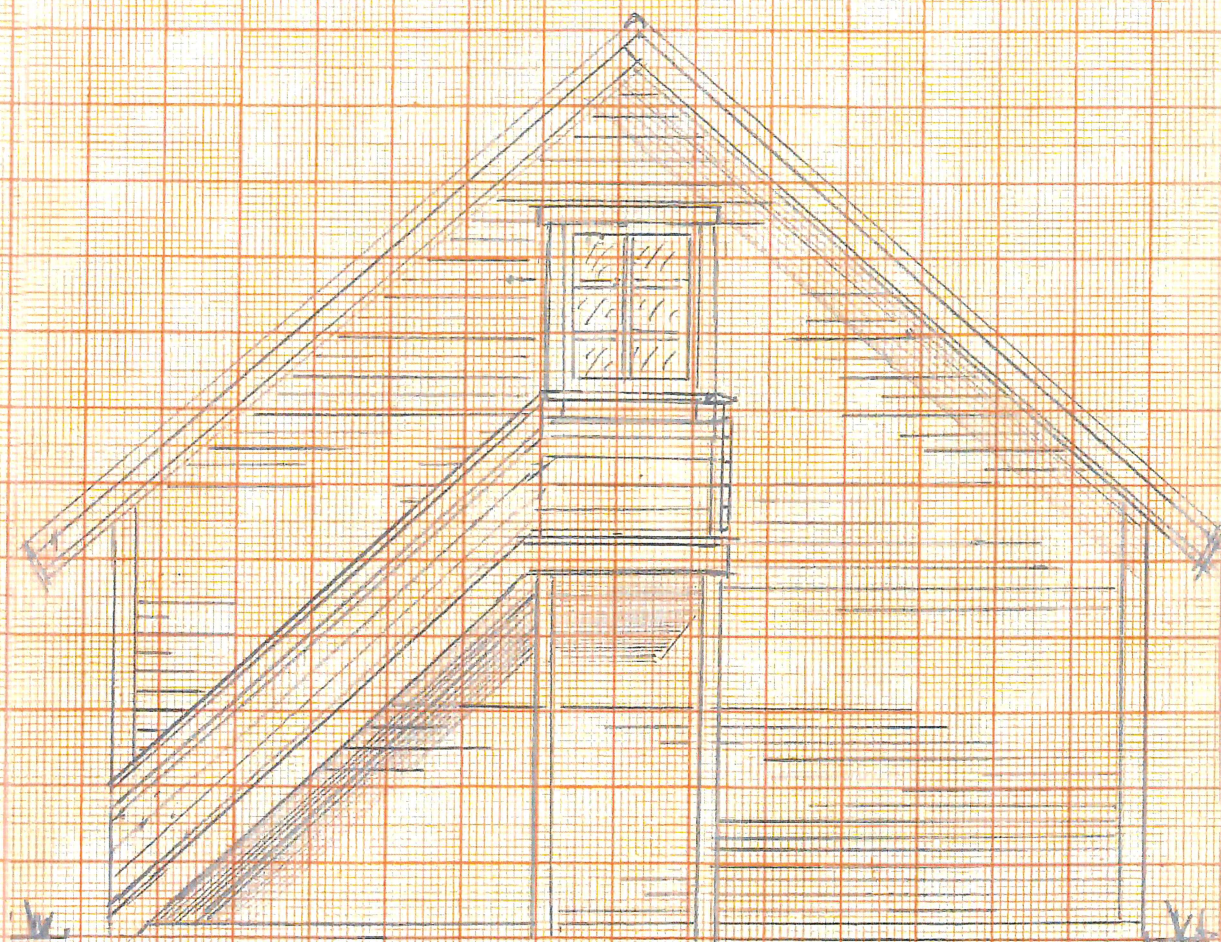

FASADE AUST

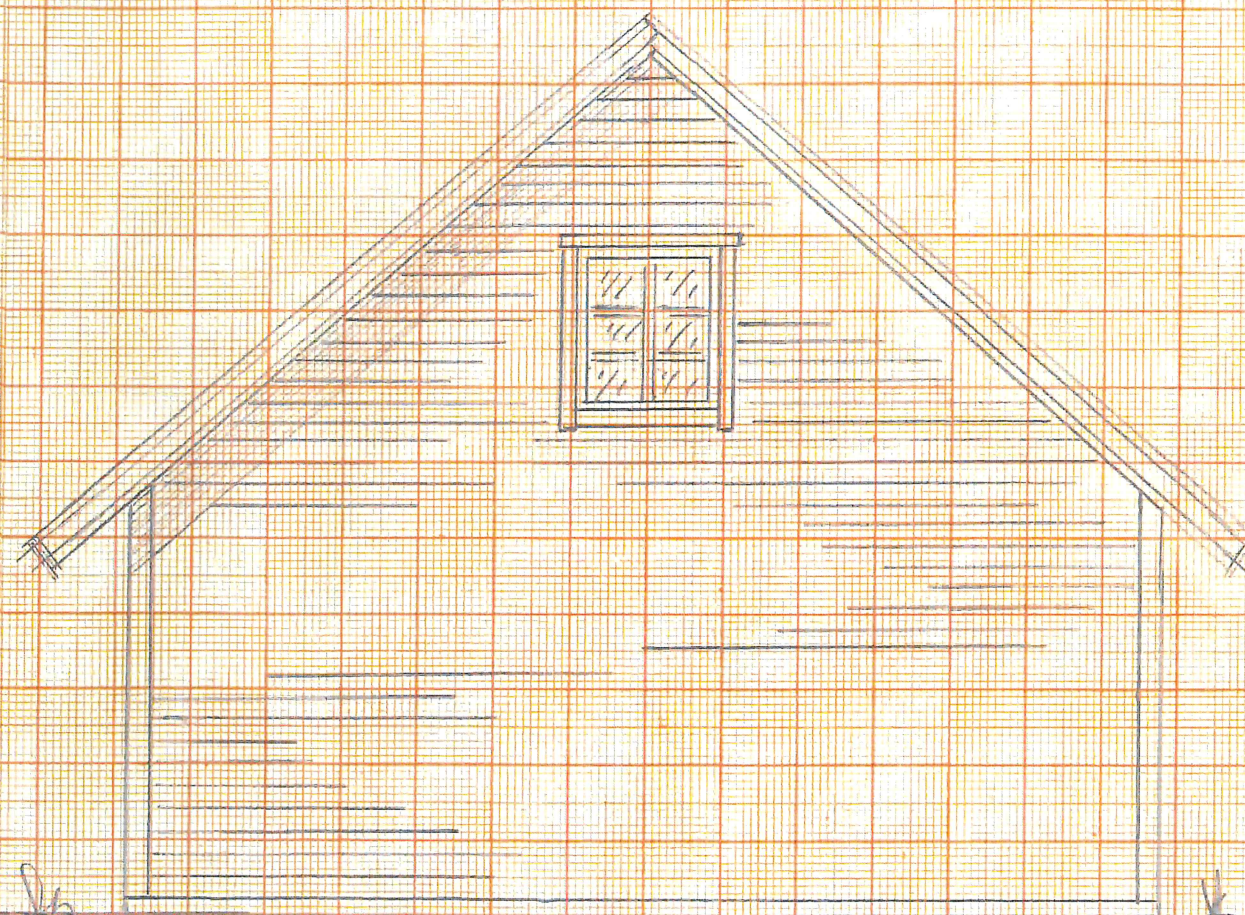

FASADE VEST

GBUR 6/63

VESTBYGDVEGEN 106

TILTAKSHAVAR: BLOM/ÅLÅS

MÅLESTOKK 1:50