

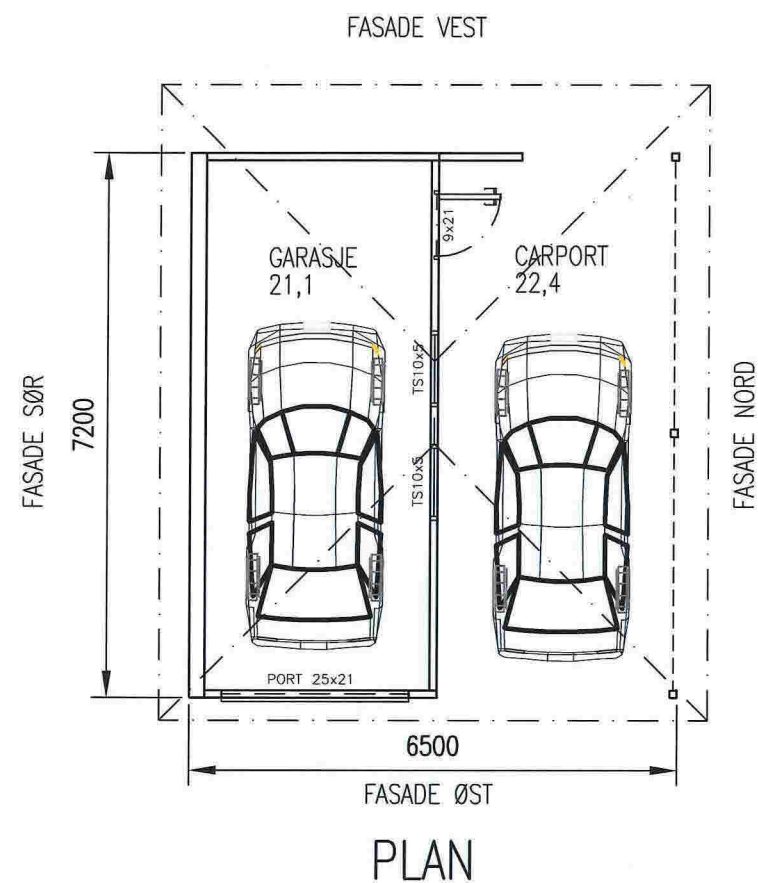
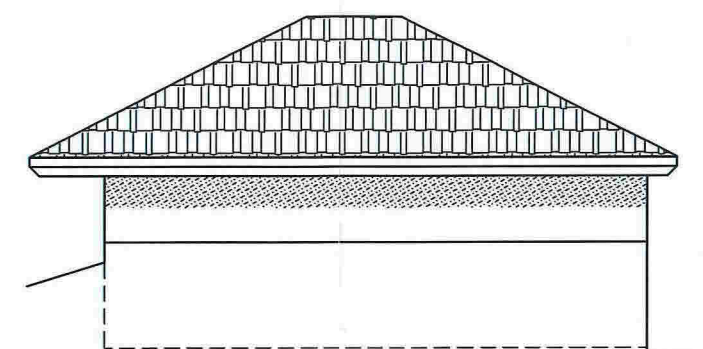
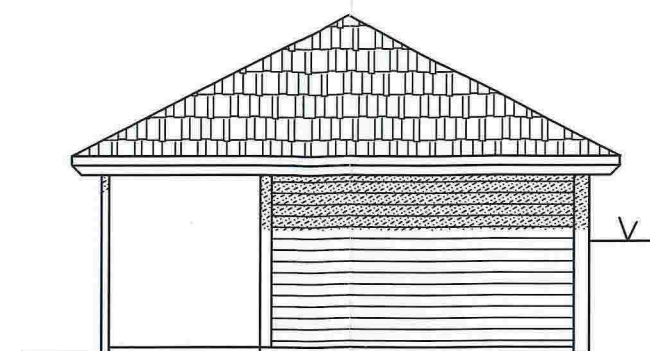



10.02.15/LAH	DATE/SIGN	NOTE! * PART OF DRAWING MAY NOT BE SHOWN IN SCALE * DO NOT TAKE MEASURES ON DRAWING * ONLY RELAY ON GIVE DIMENSIONS	ACCORDING TO INTERNATIONAL LAWS, THIS DRAWING IS THE PROPERTY OF ARKOCONSULT AS. THE DRAWING CAN NOT BE USED, MADE PUBLIC OR HANDED OVER TO A THIRD PART WITHOUT OUR WRITTEN CONSENT. ANY INFRINGEMENT WILL LEAD TO LEGAL PROCEEDINGS.	
VALMET TAK GARASJE	REV. DESCRIPTION	FM EIGEDOM, NY GARASJE GNR.23/524 OG 525, FREKHAUG	REVISION/DATE: A/10.02.15	
		SITUASJONSPLAN	PROJECT NO.: 2013227	
			DRAWING NO.: 30913015A05	
A		 ARKOCONSULT AS, Postboks 103, 5291 Valest.f. Tel.: 56390003 – Fax.: 56191130 – Mob.: 93241511 Mail: post@arkoconsult.no – Org.nr.: 997089782 MVA	SCALE: 1:500	FORMAT: A3
			DRAWN: LAH	DATE: 10.11.14
			CHECKED:	DATE:

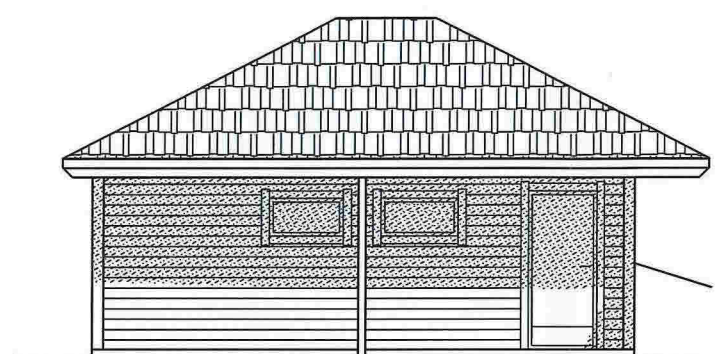

BRA GARASJE/CARPORT:	43,5 M2
BYA GARASJE:	46,8 M2

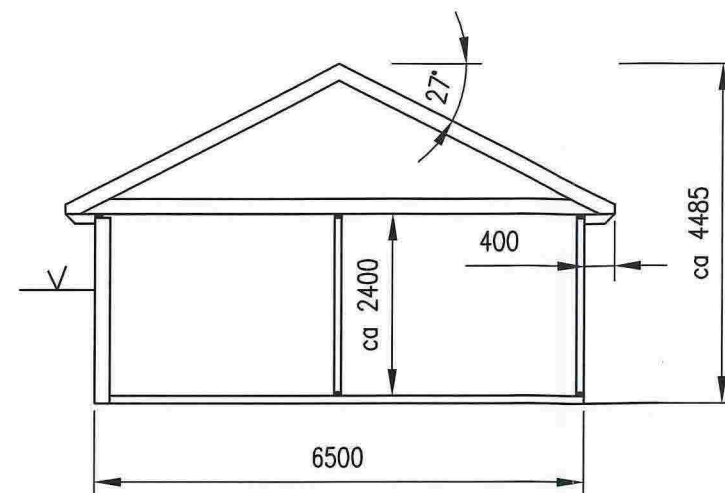


NB! GARASJE MÅ TILPASSES EKSISTERENDE HUS PÅ STEDET.
TAKUTSTIKK GARASJE MOT ØST SKAL FLUKTE MED YTERVEGG BOD
PÅ EKSISTERENDE HUS.

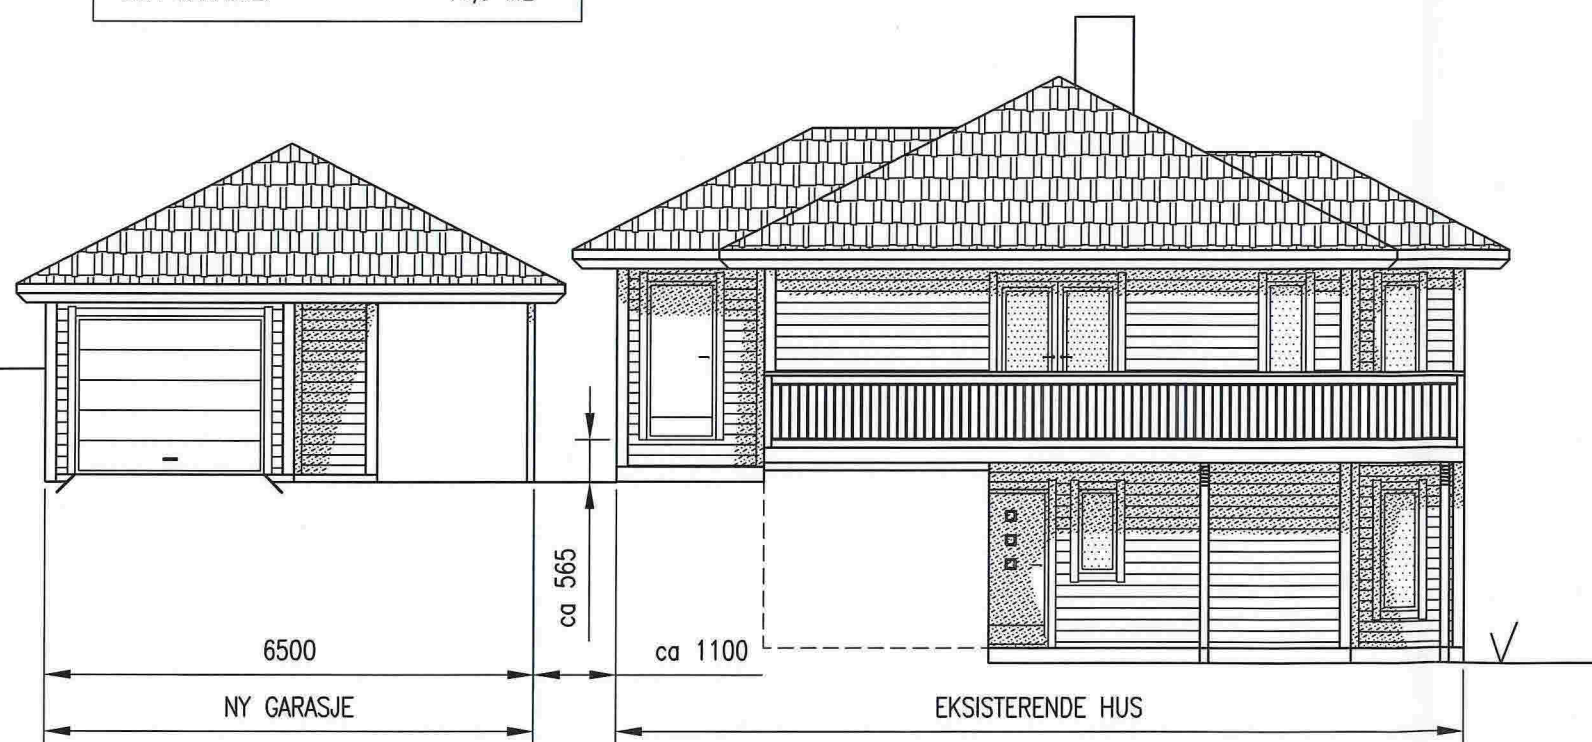

A	VALM TAK GARASJE	10.02.15/LAH	DATE/SIGN	NOTE! * PART OF DRAWING MAY NOT BE SHOWN IN SCALE * DO NOT TAKE MEASURES ON DRAWING * ONLY RELAY ON GIVE DIMENSIONS	ACCORDING TO INTERNATIONAL LAWS, THIS DRAWING IS THE PROPERTY OF ARKOCONSULT AS. THE DRAWING CAN NOT BE USED, MADE PUBLIC OR HANDED OVER TO A THIRD PART WITHOUT OUR WRITTEN CONSENT. ANY INFRINGEMENT WILL LEAD TO LEGAL PROCEEDINGS.	
		REV. DESCRIPTION		FM EIGEDOM, GARASJE GNR.23/524 OG 525, FREKKHAUG	REVISION/DATE:	A/10.02.15
					PROJECT NO.:	2013227
					DRAWING NO.:	30913015A22
					 ARKOCONSULT AS, Postboks 103, 5291 Væstf.f. Tel.: 56390003 – Fax.: 56191130 – Mob.: 93241511 Mail: post@arkoconsult.no – Org.nr.: 997089782 MVA	
SCALE:	1:100	FORMAT:	A3			
		DRAWN:	LAH	DATE:	29.10.14	
		CHECKED:	PKT	DATE:	06.03.15	



ARKOCONSULT AS, Postboks 103, 5291 Valest.f.
Tel.: 56390003 - Fax.: 56191130 - Mob.: 93241511
Mail: post@arkoconsult.no - Org.nr.: 997089782 MVA

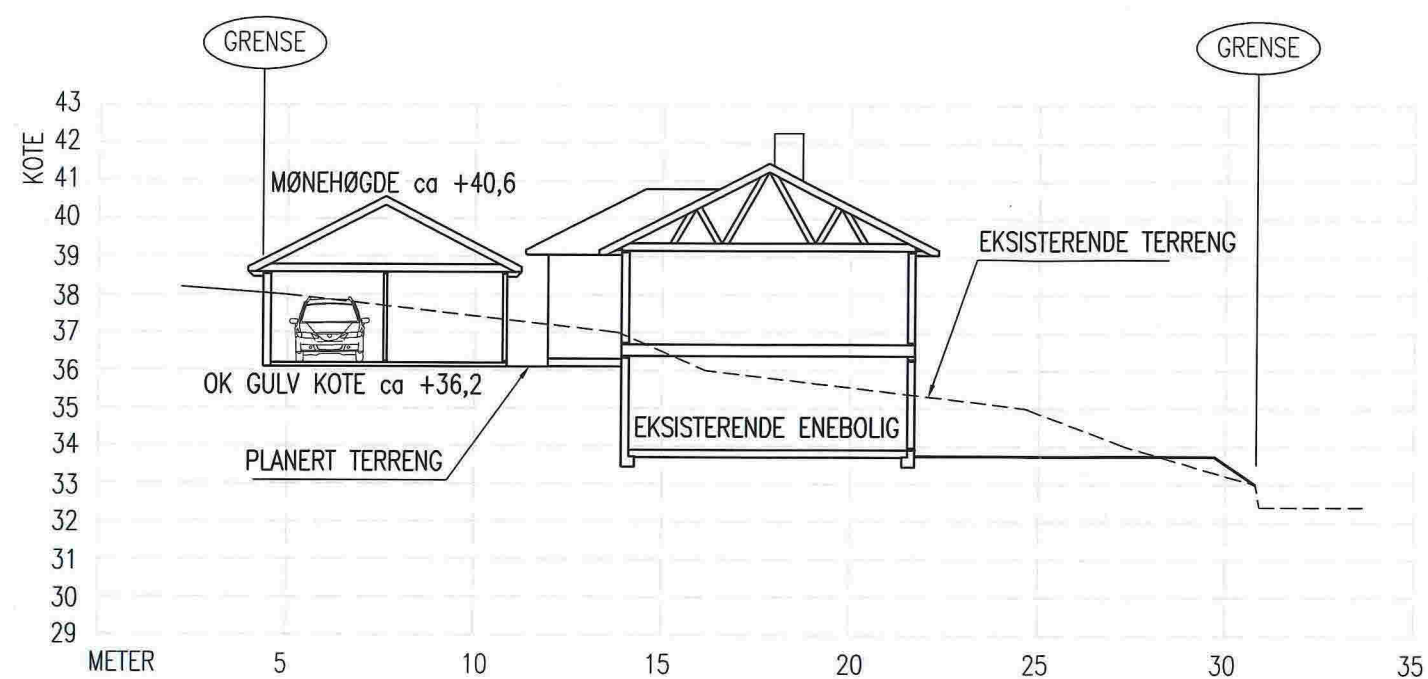

TERRENGPROFIL A-A

A	VALMET TAK GARASJE	REV. DESCRIPTION	10.02.15/LAH	DATE/SIGN	NOTE! * PART OF DRAWING MAY NOT BE SHOWN IN SCALE * DO NOT TAKE MEASURES ON DRAWING * ONLY RELAY ON GIVE DIMENSIONS	ACCORDING TO INTERNATIONAL LAWS, THIS DRAWING IS THE PROPERTY OF ARKOCONSULT AS. THE DRAWING CAN NOT BE USED, MADE PUBLIC OR HANDED OVER TO A THIRD PART WITHOUT OUR WRITTEN CONSENT. ANY INFRINGEMENT WILL LEAD TO LEGAL PROCEEDINGS.	
					FM EIGEDOM, NY GARASJE GNR.23/524 OG 525, FREKHAUG	REVISION/DATE: A/10.02.15	
					TERRENGPROFIL A-A	PROJECT NO.: 2013227	
							DRAWING NO.: 30913015A06
					 ARKOCONSULT AS, Postboks 103, 5291 Valest.f. Tel.: 56390003 – Fax.: 56191130 – Mob.: 93241511 Mail: post@arkoconsult.no – Org.nr.: 997089782 MVA	SCALE: 1:200	FORMAT: A3
						DRAWN: LAH	DATE: 10.11.14
						CHECKED:	DATE: