

1

2

3

4

A

A



B

B

C

C

1.Plan

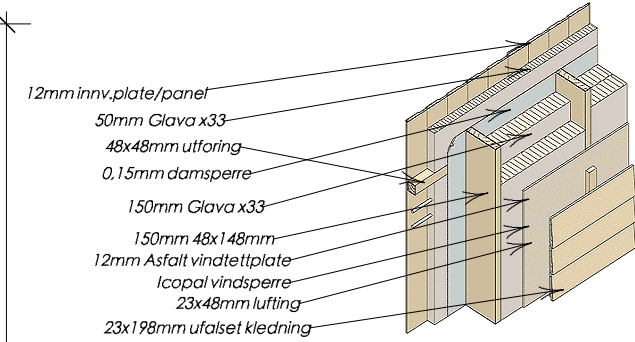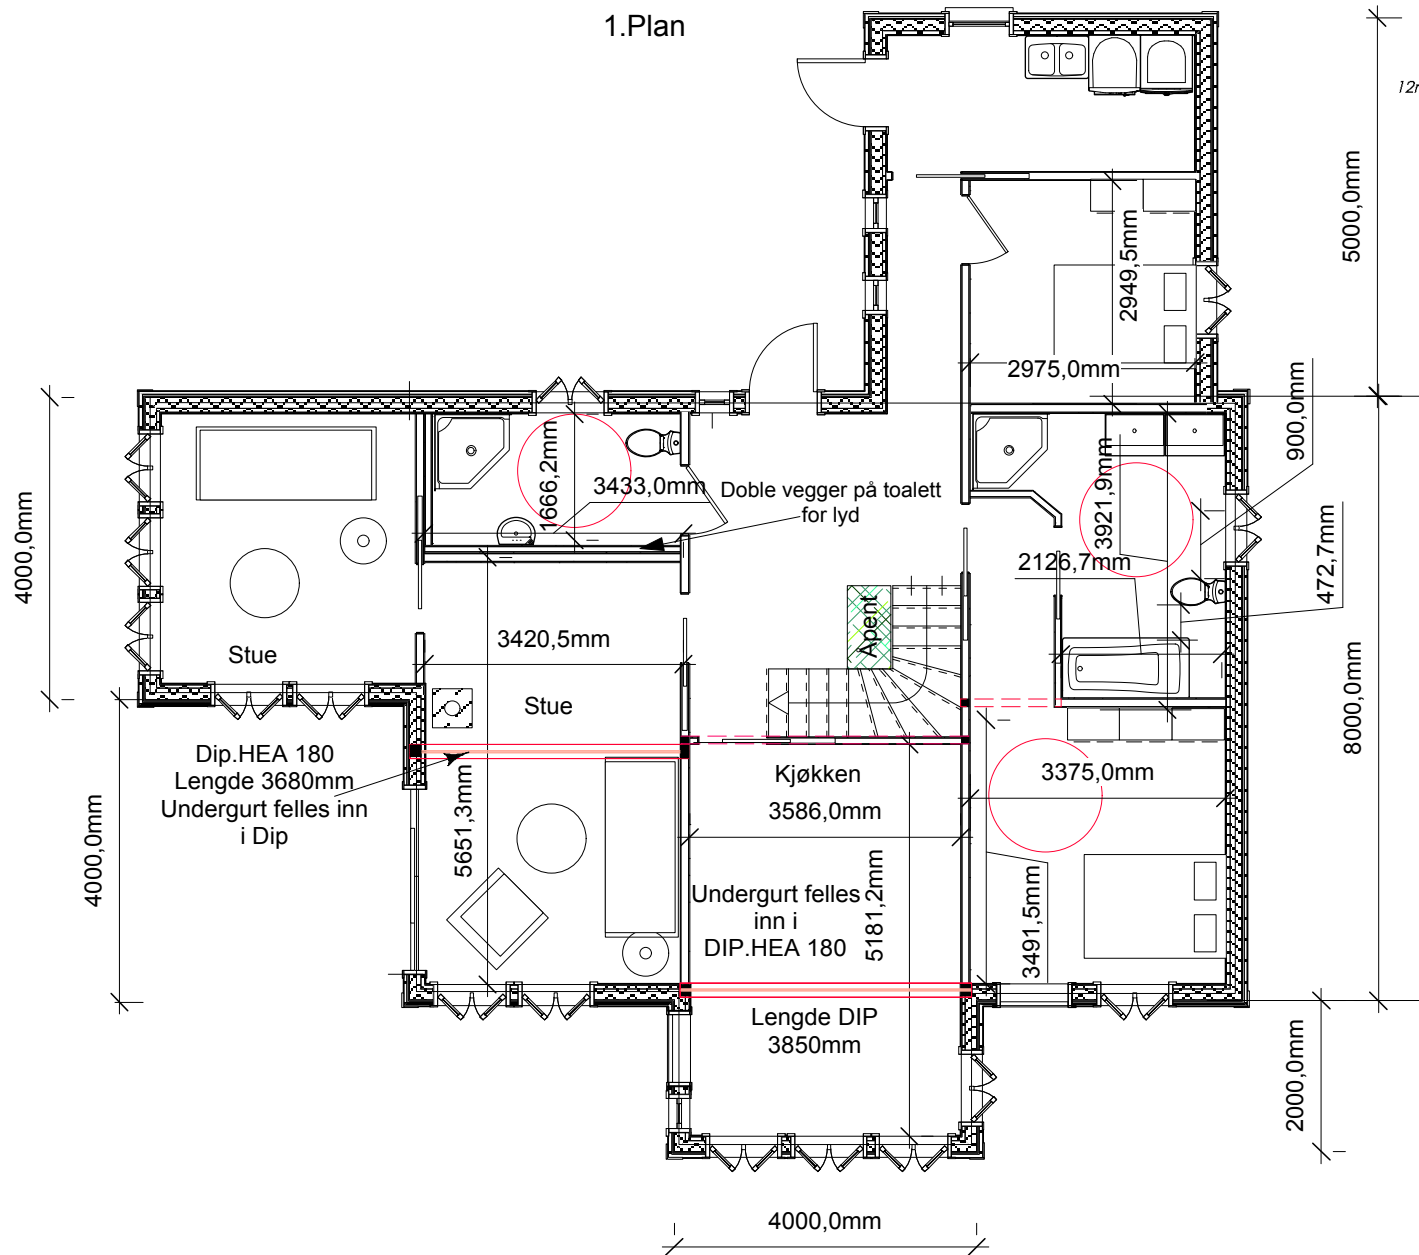

Nytt Våningshus for famelien
Johannessen på Gnr.57 Bnr.3.
I Sætrevik i Meland Kommune
M.1:100