


N 6714350

E 293450

E 293500

N 6714300

N 6714250

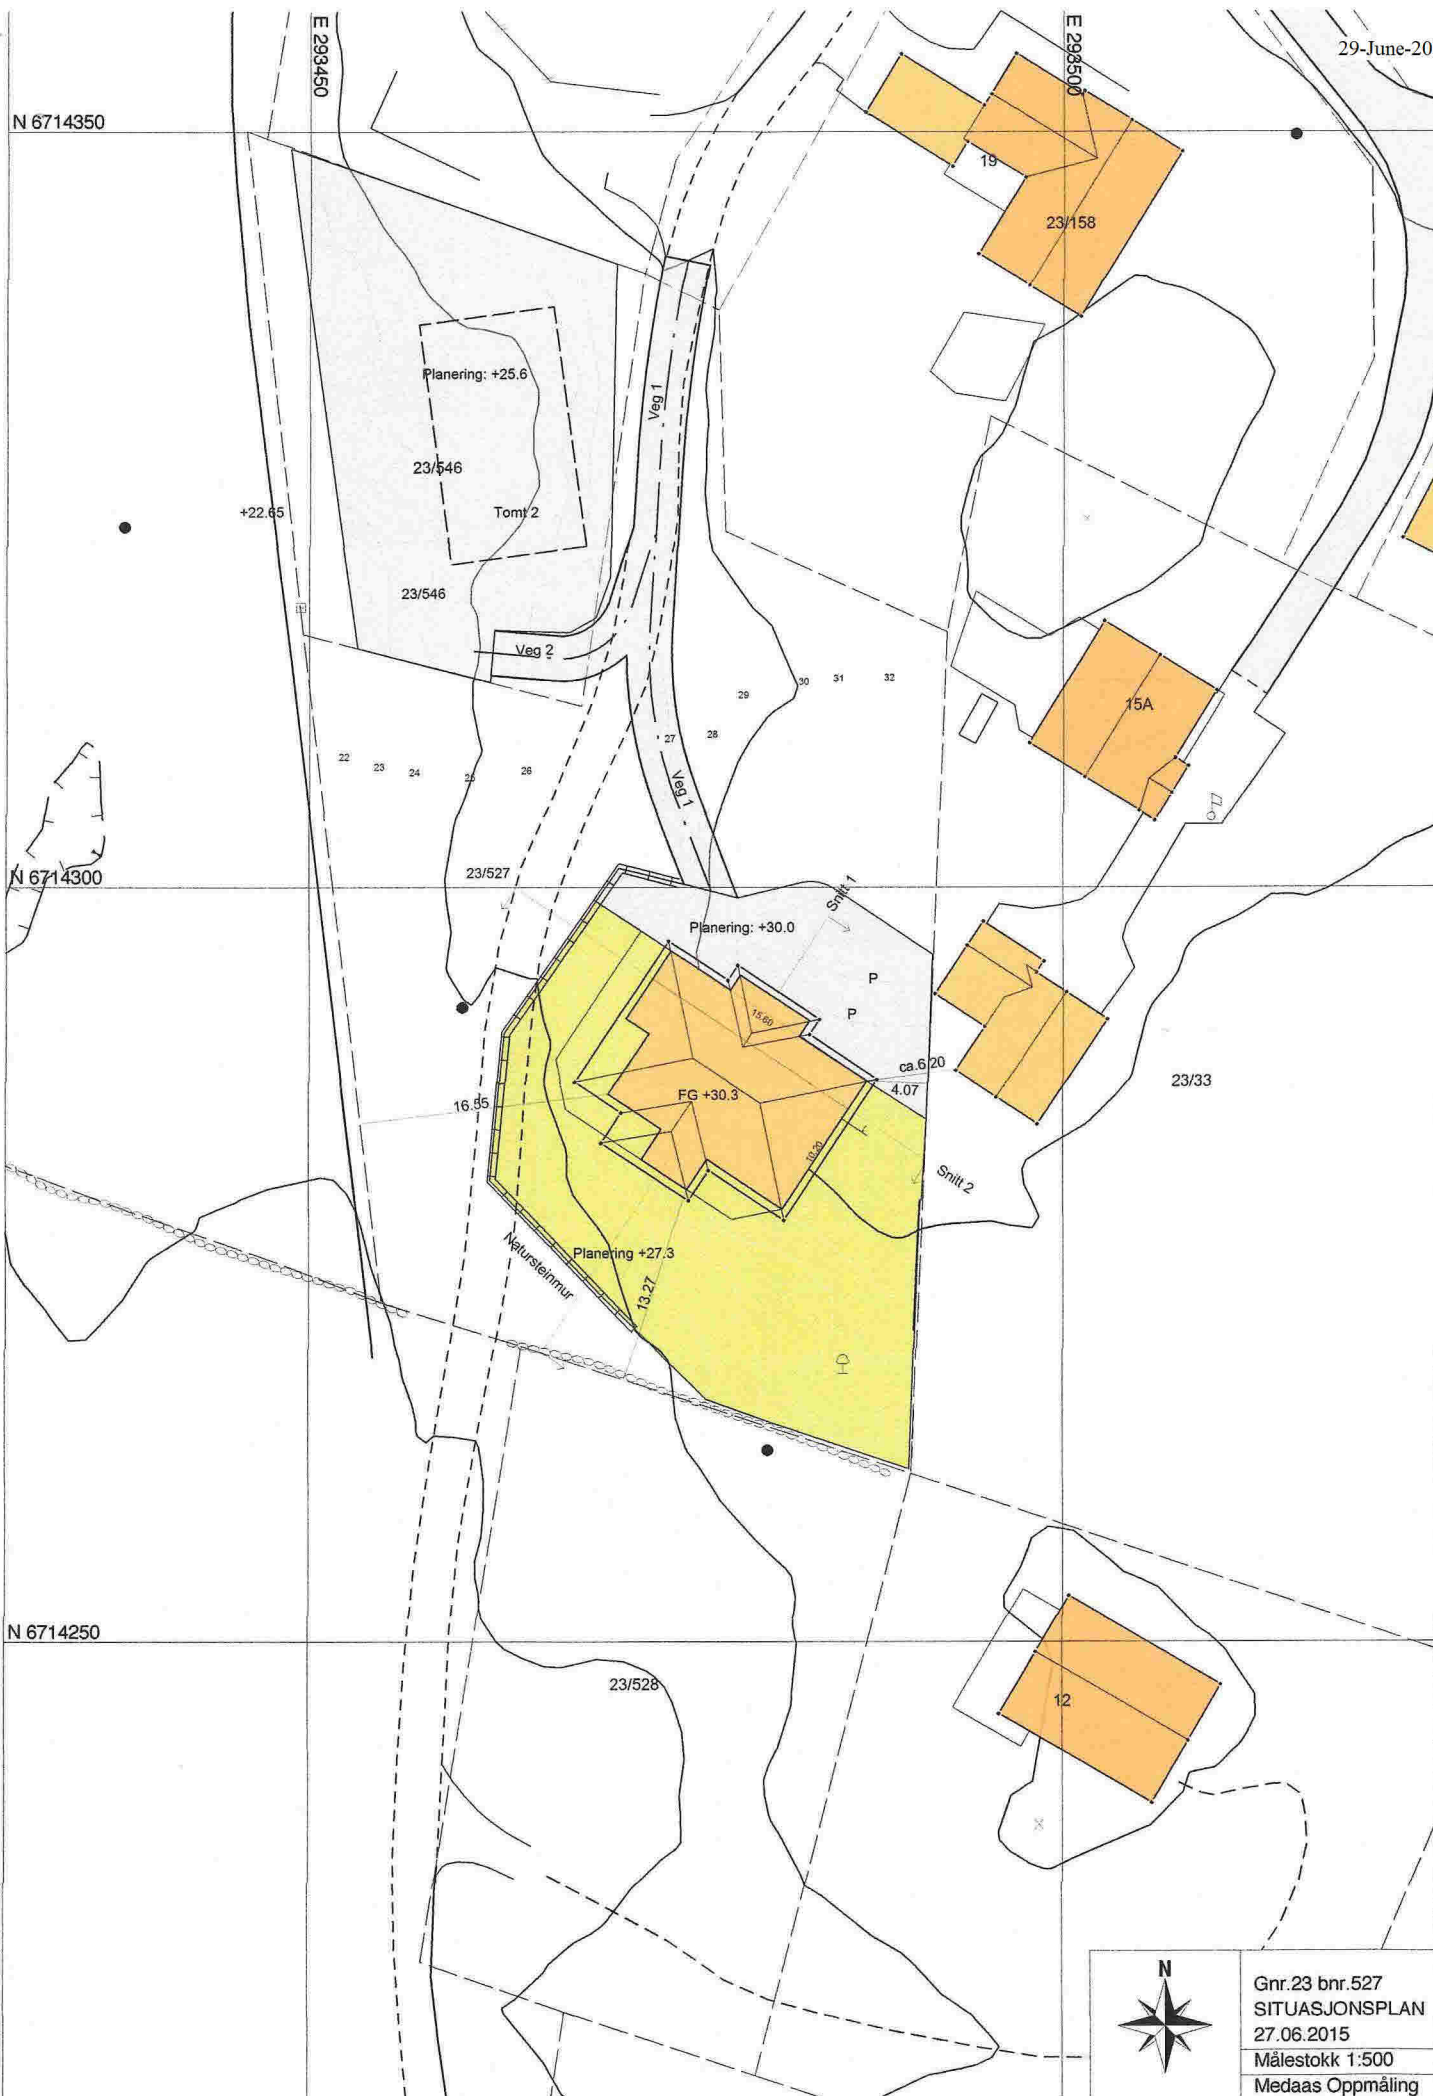

Gnr. 23 bnr. 527
 SITUASJONSPLAN
 27.06.2015
 Målestokk 1:500
 Medaas Oppmåling