

HOH.

50

45


40

Topp mur start


Topp mur ende

Eksisterande terreng

Eksisterande terreng

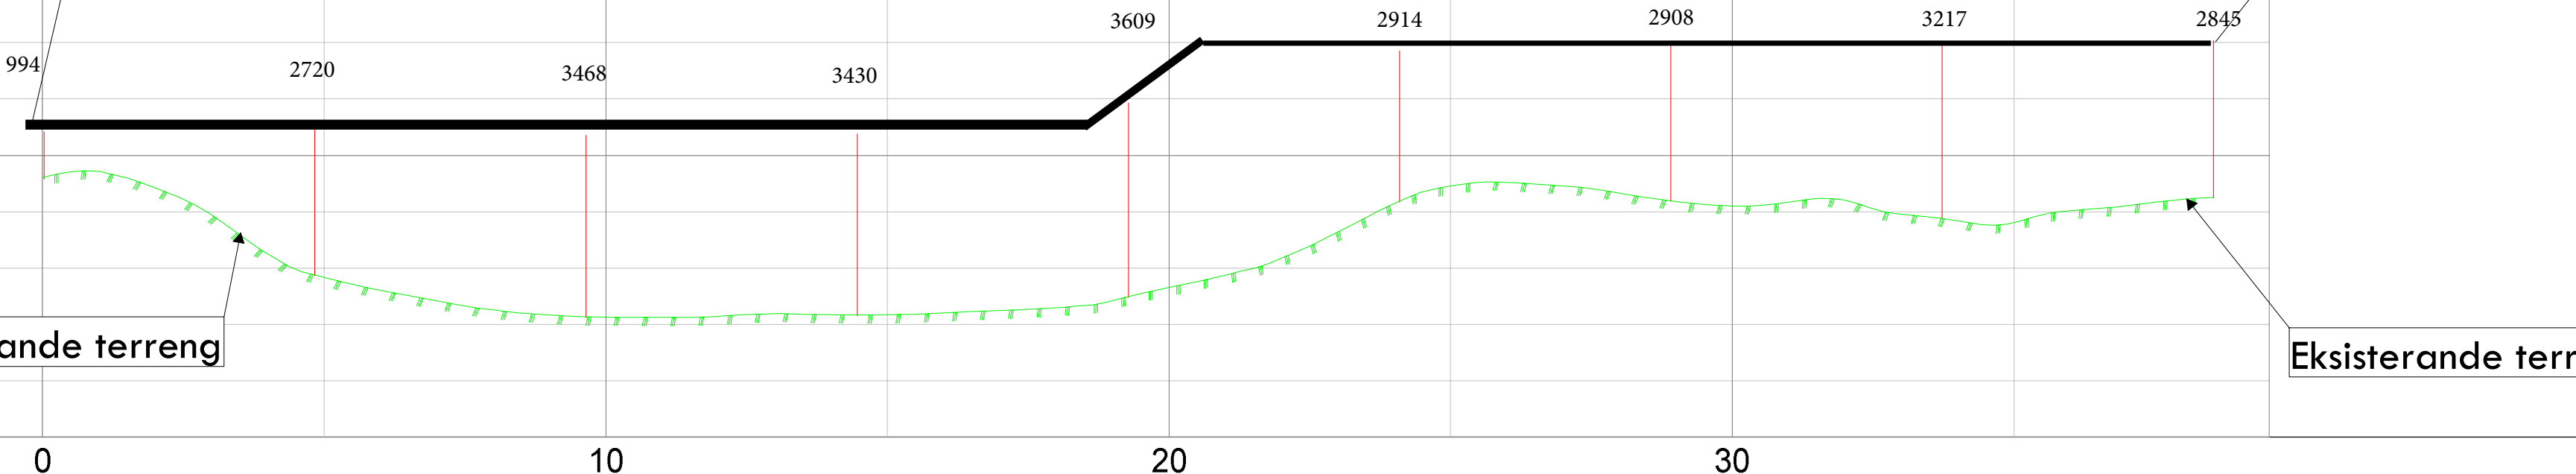

PROFIL NR.	-1.00	0.00	1.93	3.86	5.79	7.73	9.66	11.59	13.53	15.47	17.40	19.34	21.28	23.22	25.16	27.10	29.04	30.98	32.92	34.87	36.81	38.54	
HOR. KURV.																							
BREDDEUTV.																							
TVERRFALL (1%=2mm)																							
— H.kj.b.k.																							
- - - V.kj.b.k																							
PROFIL H.																							
TERRENG H.	44.61						42.13					42.65						44.10					
OVERBYGN.T.																							

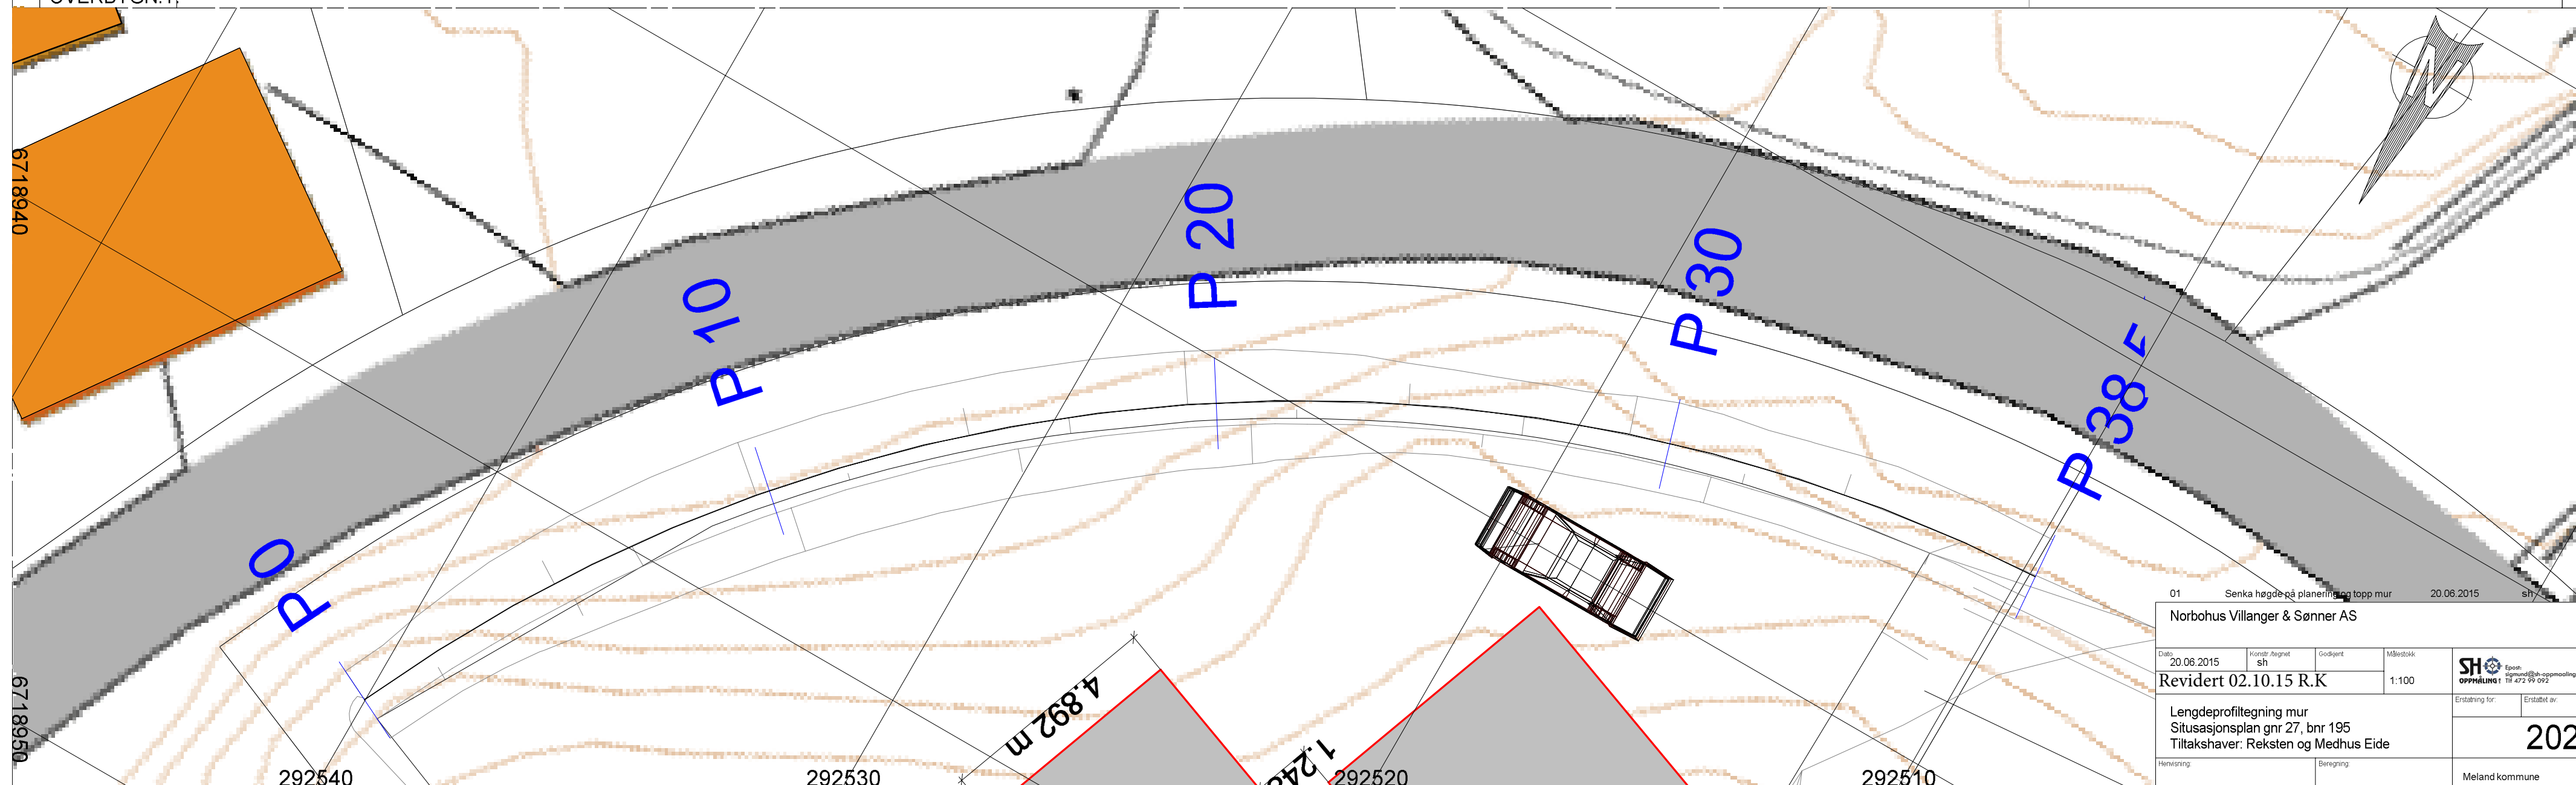

01 Senka hegde og planering av topp mur 20.06.2015 sh

Norbohus Villanger & Sønner AS

Dato:	20.06.2015	Konstr. fagret:	sh	Godkjent:		Målestokk:	1:100
Revidert 02.10.15 R.K							
Lengdeprofiltegning mur							
Situasjonsplan gnr 27, bnr 195							
Tiltakshaver: Reksten og Medhus Eide							
Hensikts:				Beregning:			
							202
Meland kommune							