


(E.1)

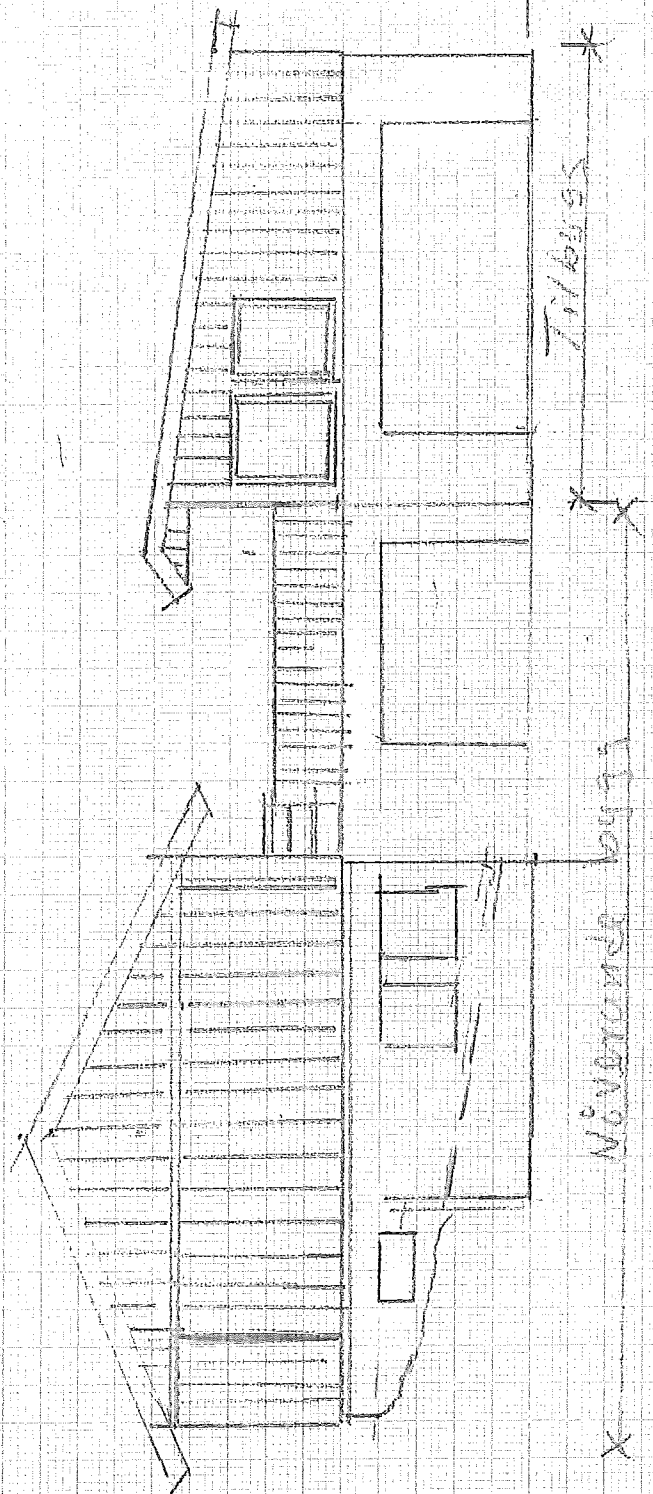


Tilbrygg *

Nöjvandra brygg

Aüst

Tilbrygg m/ nöjvandra brygg
 För Jan og Solhild Gulltöresen
 Juvikveipa 11, Flekkvang
 gnr. 23 kv. 217 M = 1:100
 Febh. 2/6-16/18


EA

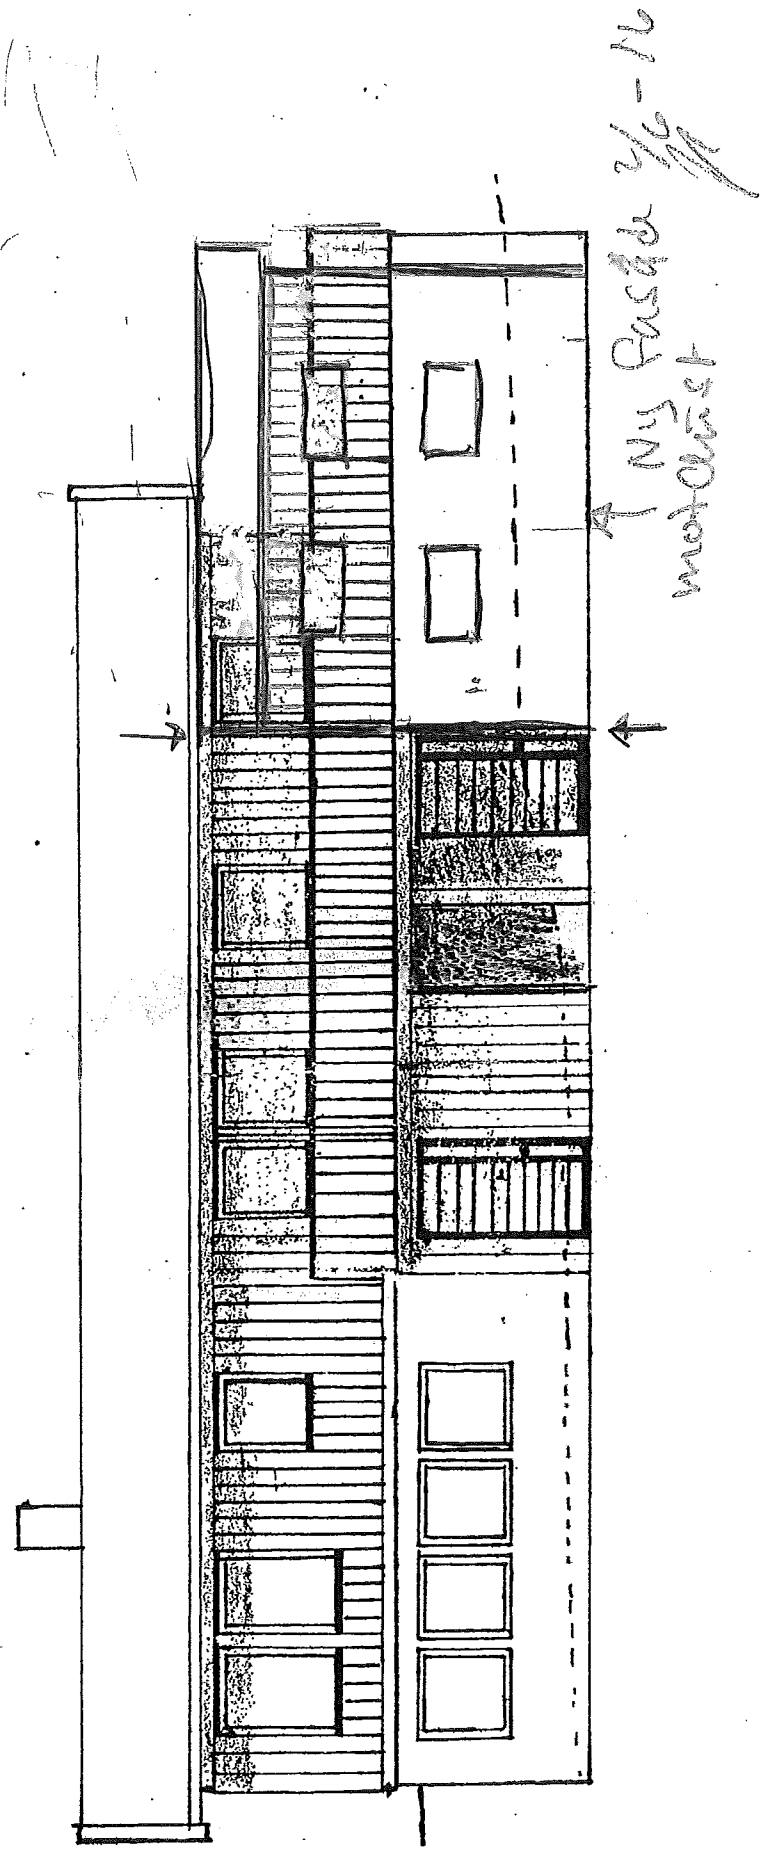

MÅL 1:100


Ny Fasad
 Solhild 09 Jan Gullabren
 Juviknipa II, Fehent
 gm. 23 m. 217
 Fehn. 2/6-16

(E3)

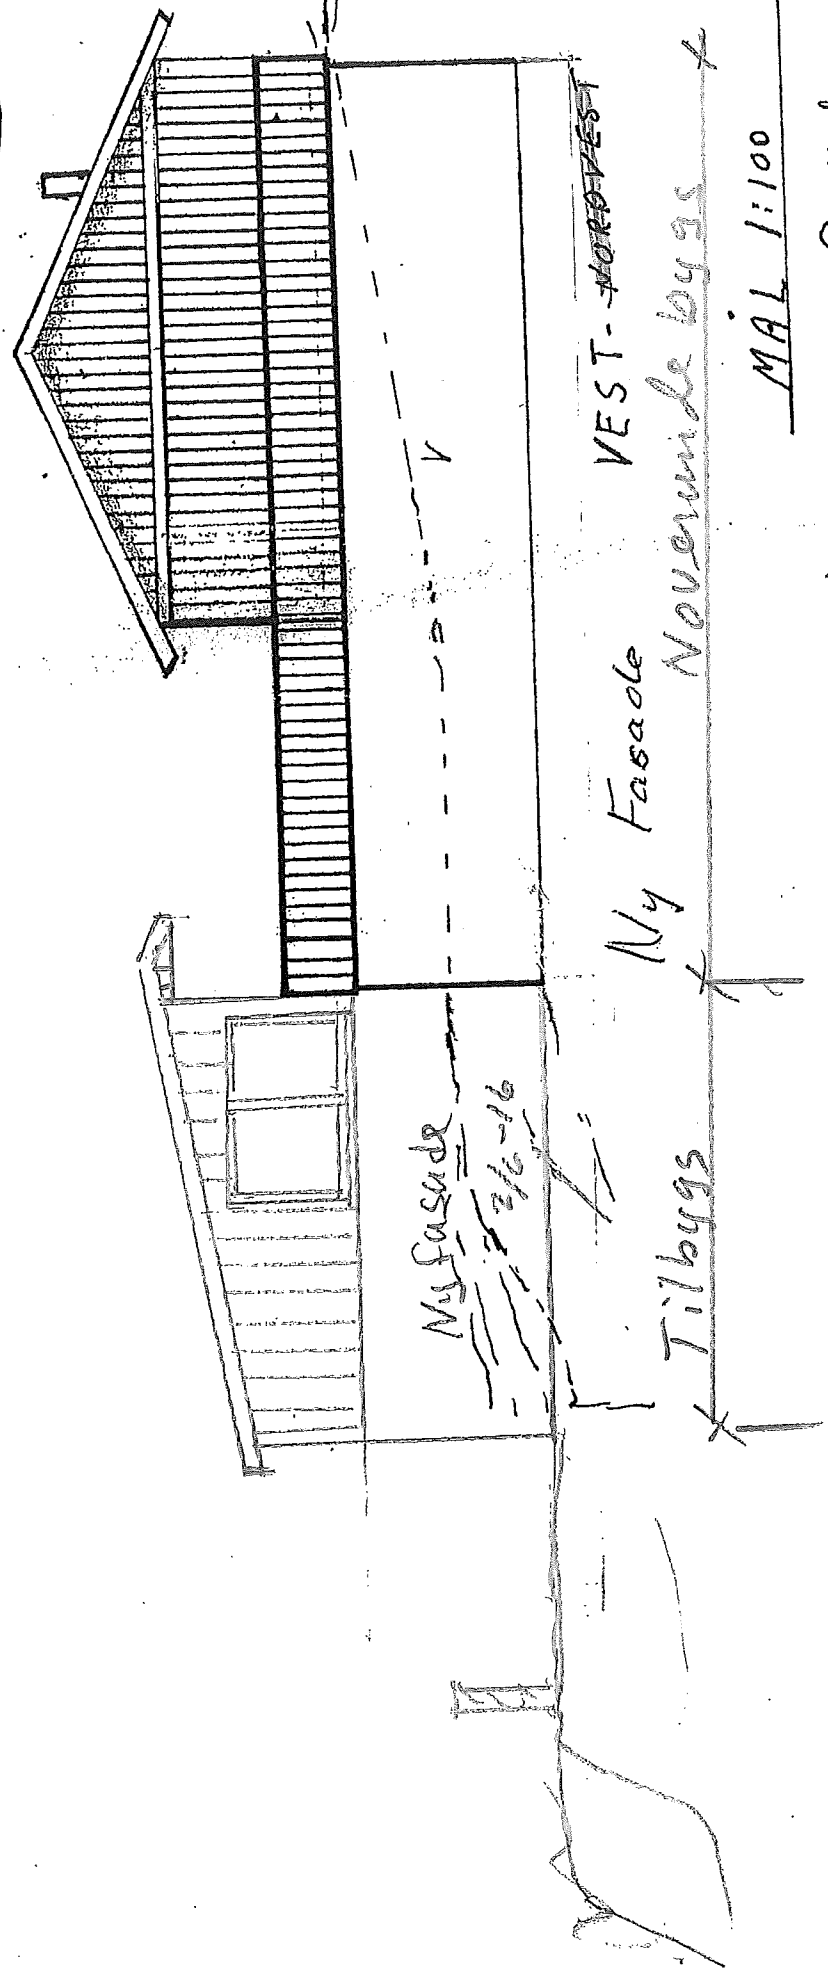

MÅL 1:100

Søhild og Jan Gullaksen.
 Tüviknipu II, Frekhanis
 gn. 22. m. 217 - M=1:100
 Frekhanis 2/6-16

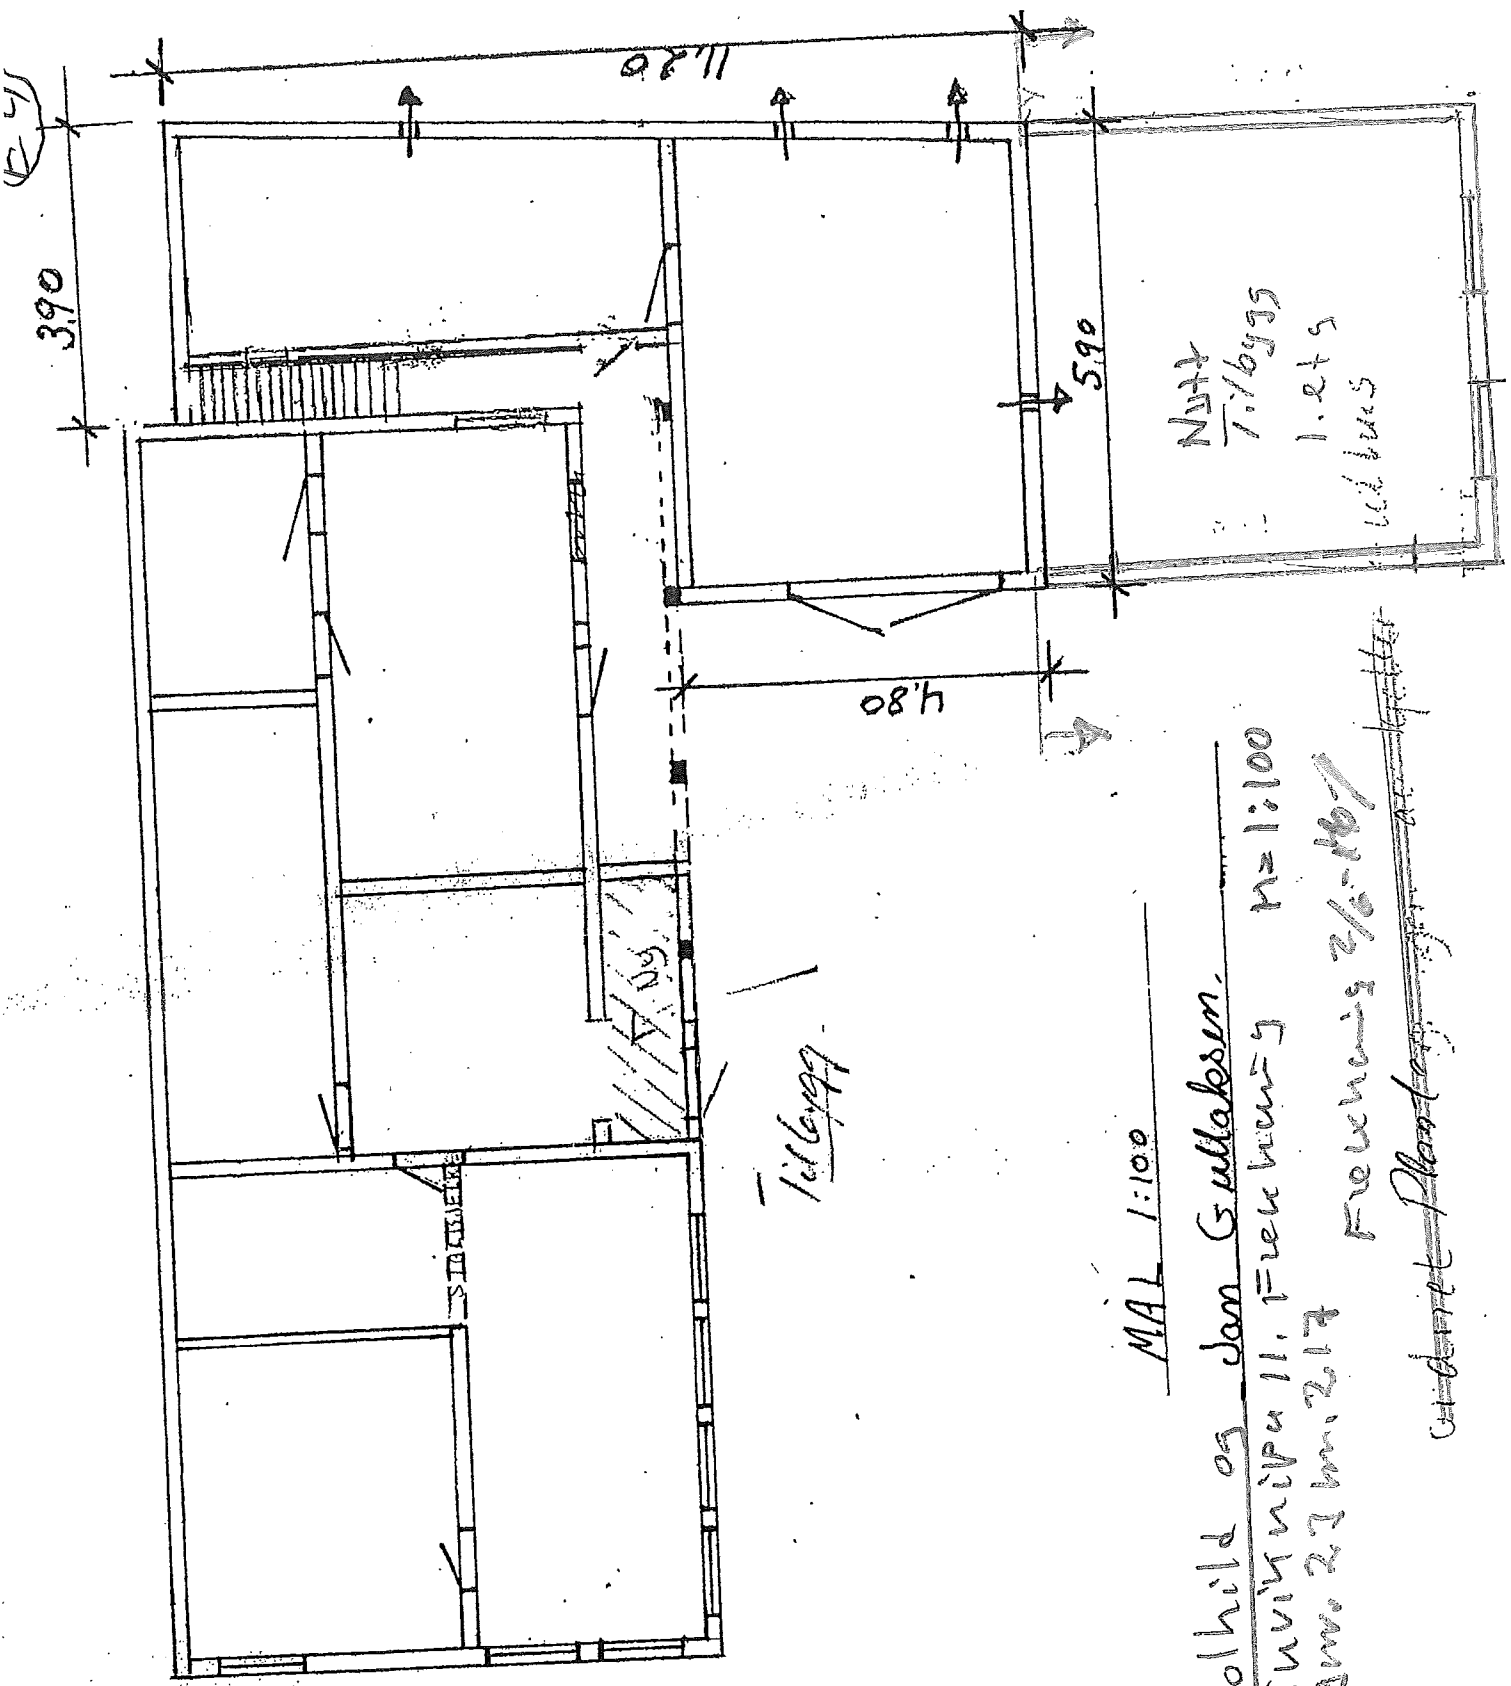


MAL 1:100


Solhild og Jan Sullabøsm.
 Juvimnipu 11. Frenkenes M=1:100
 9m 23m 217 Frenkenes 2/6-167

~~Utdratt Plan 1:100~~


E5

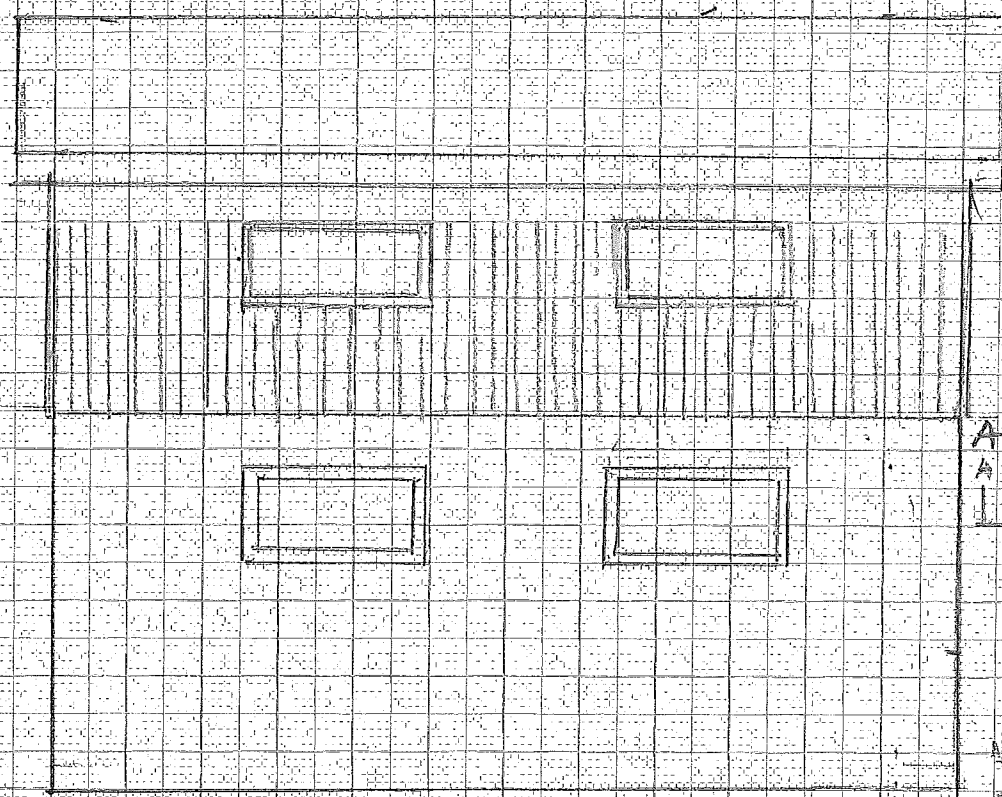


Nord

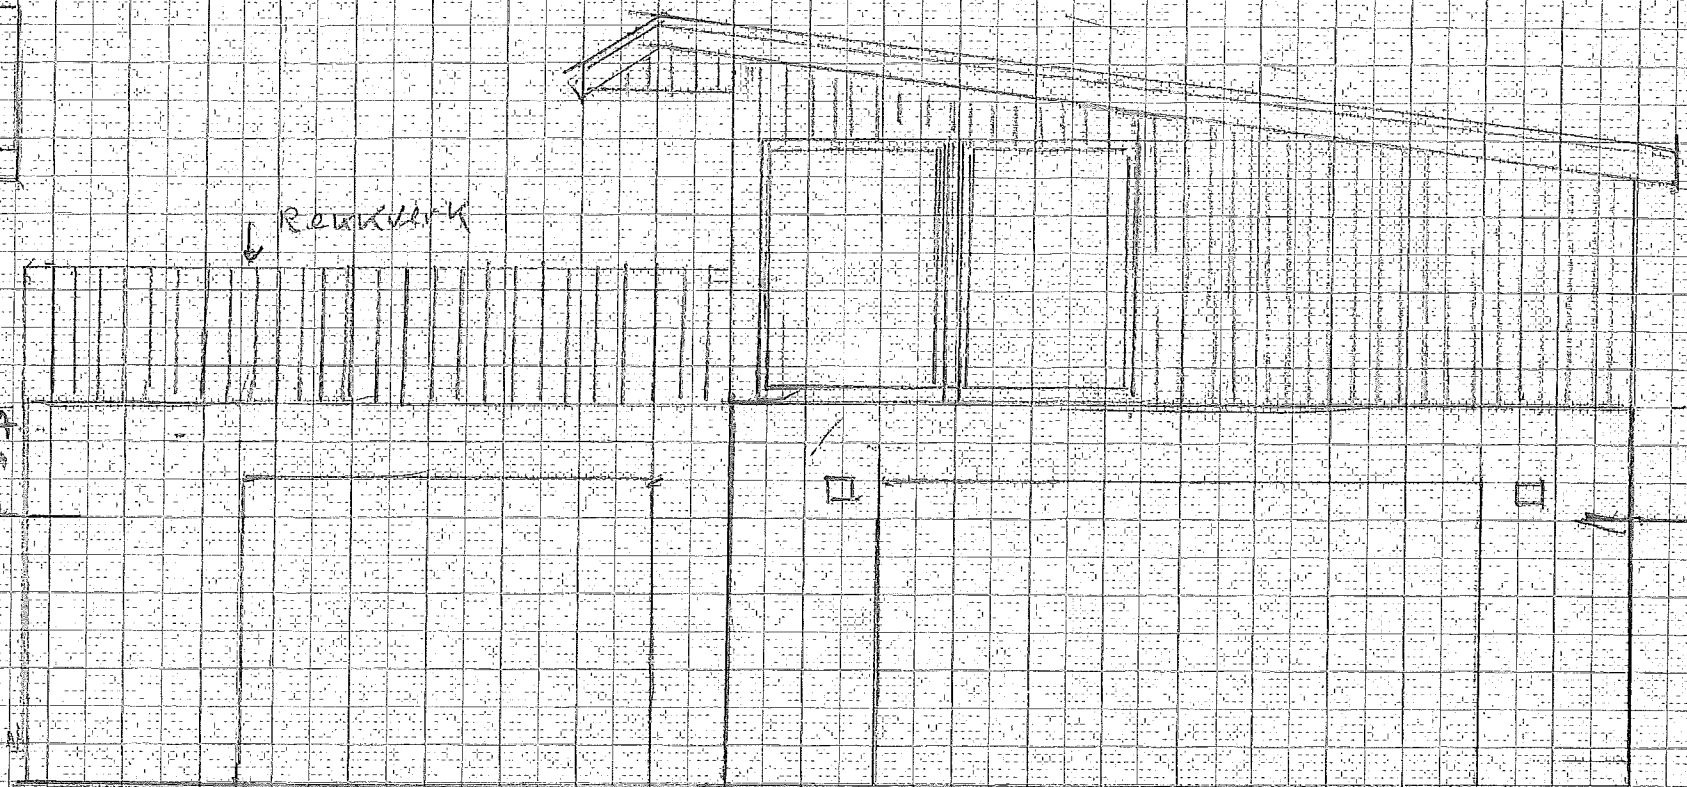

A - A

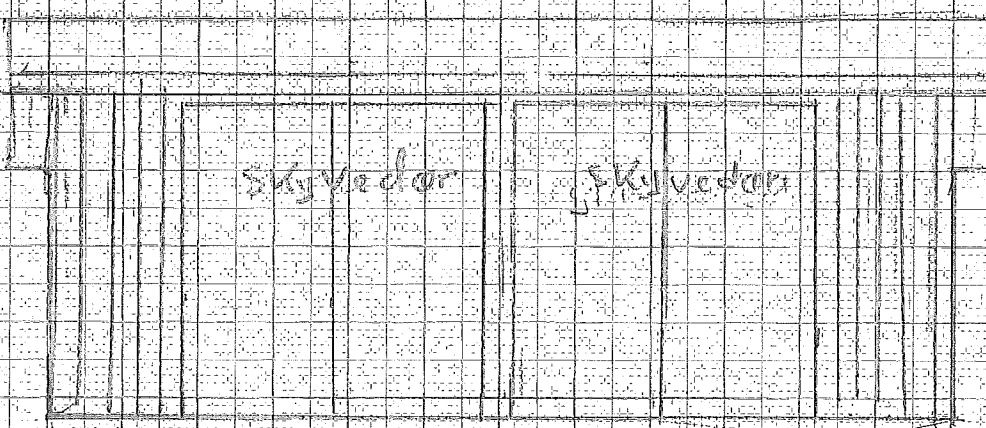


Söd

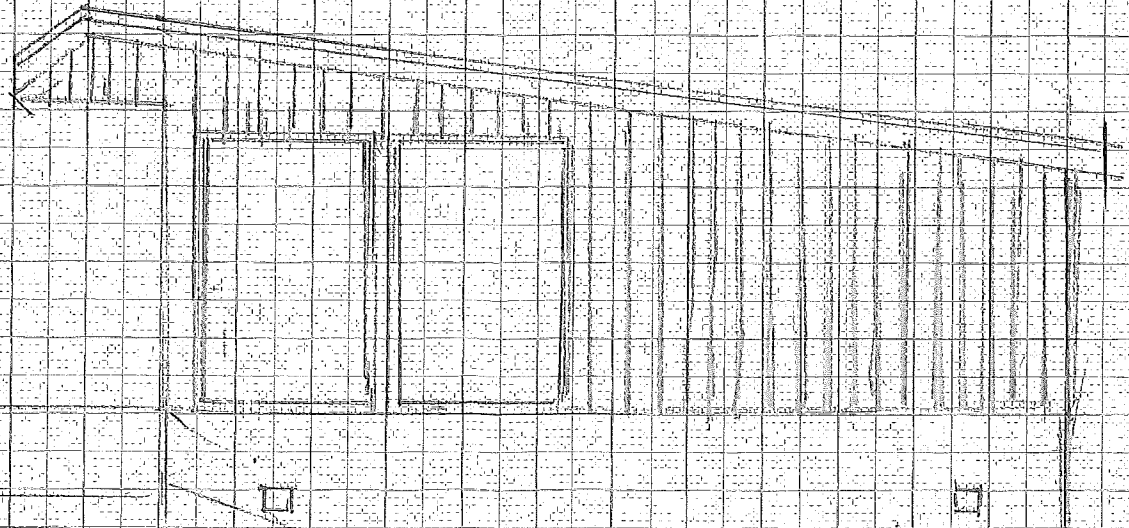


Vest

Garasjetillbyggnad/Lager 2, etc
 För Jano Solhite & Götthelsson
 Järviknipa 11, Enebyholm
 Gnr 23 bnr 277 Mått 1:50
 Projekterad 3/6-11 R

EG

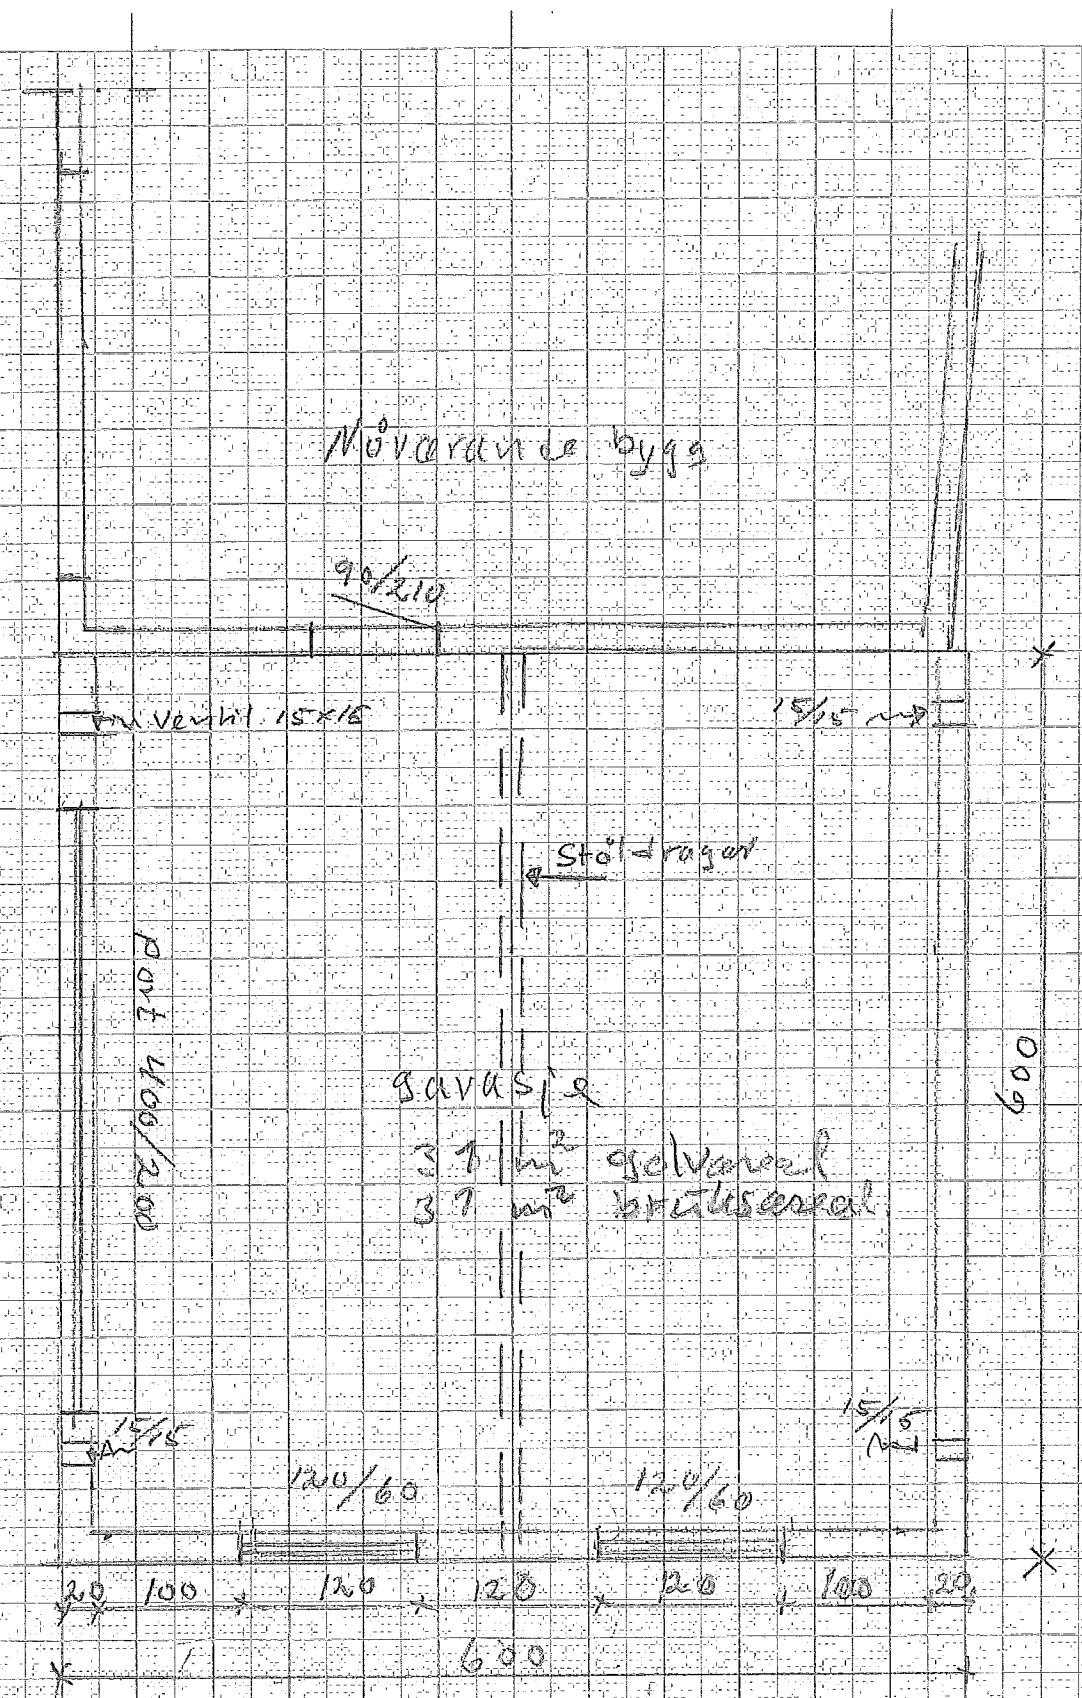


plan 1. etasje

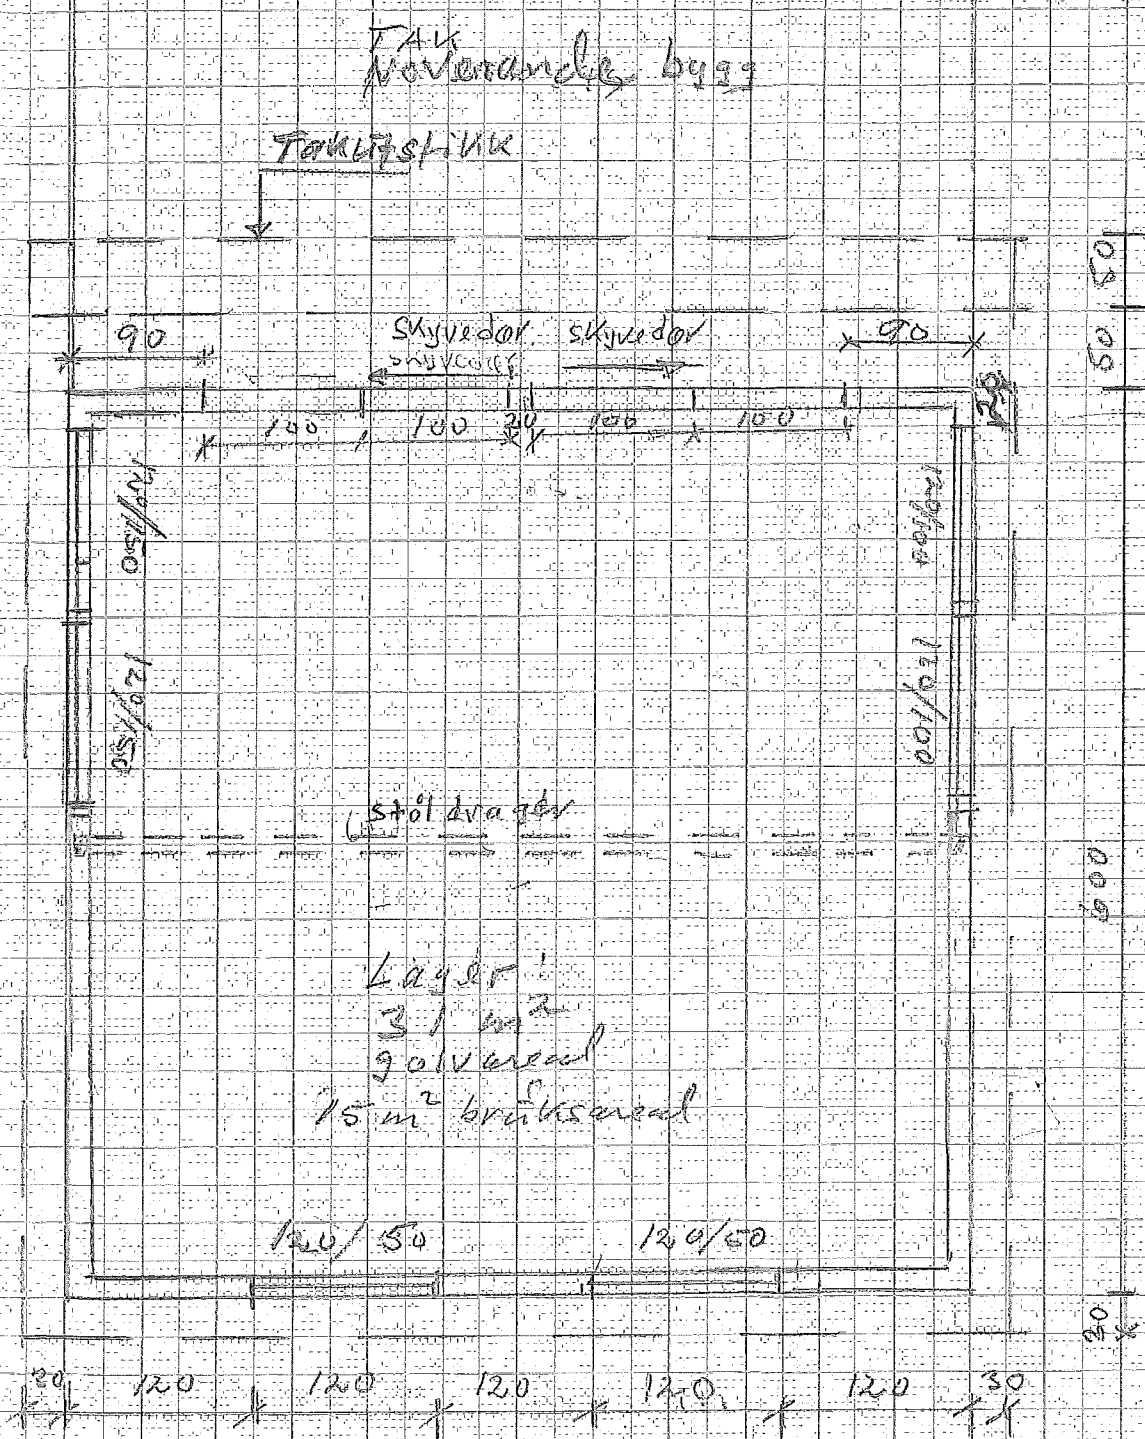

plan 2. etasje

garasje til bygg / Lager 2. etg.
 For Jan og Solhild Gallaksen
 Juvikvege 11, Frelvång
 M=1:50
 gnr. 23 bnr. 217
 Frelvång 2/2-16

7 III

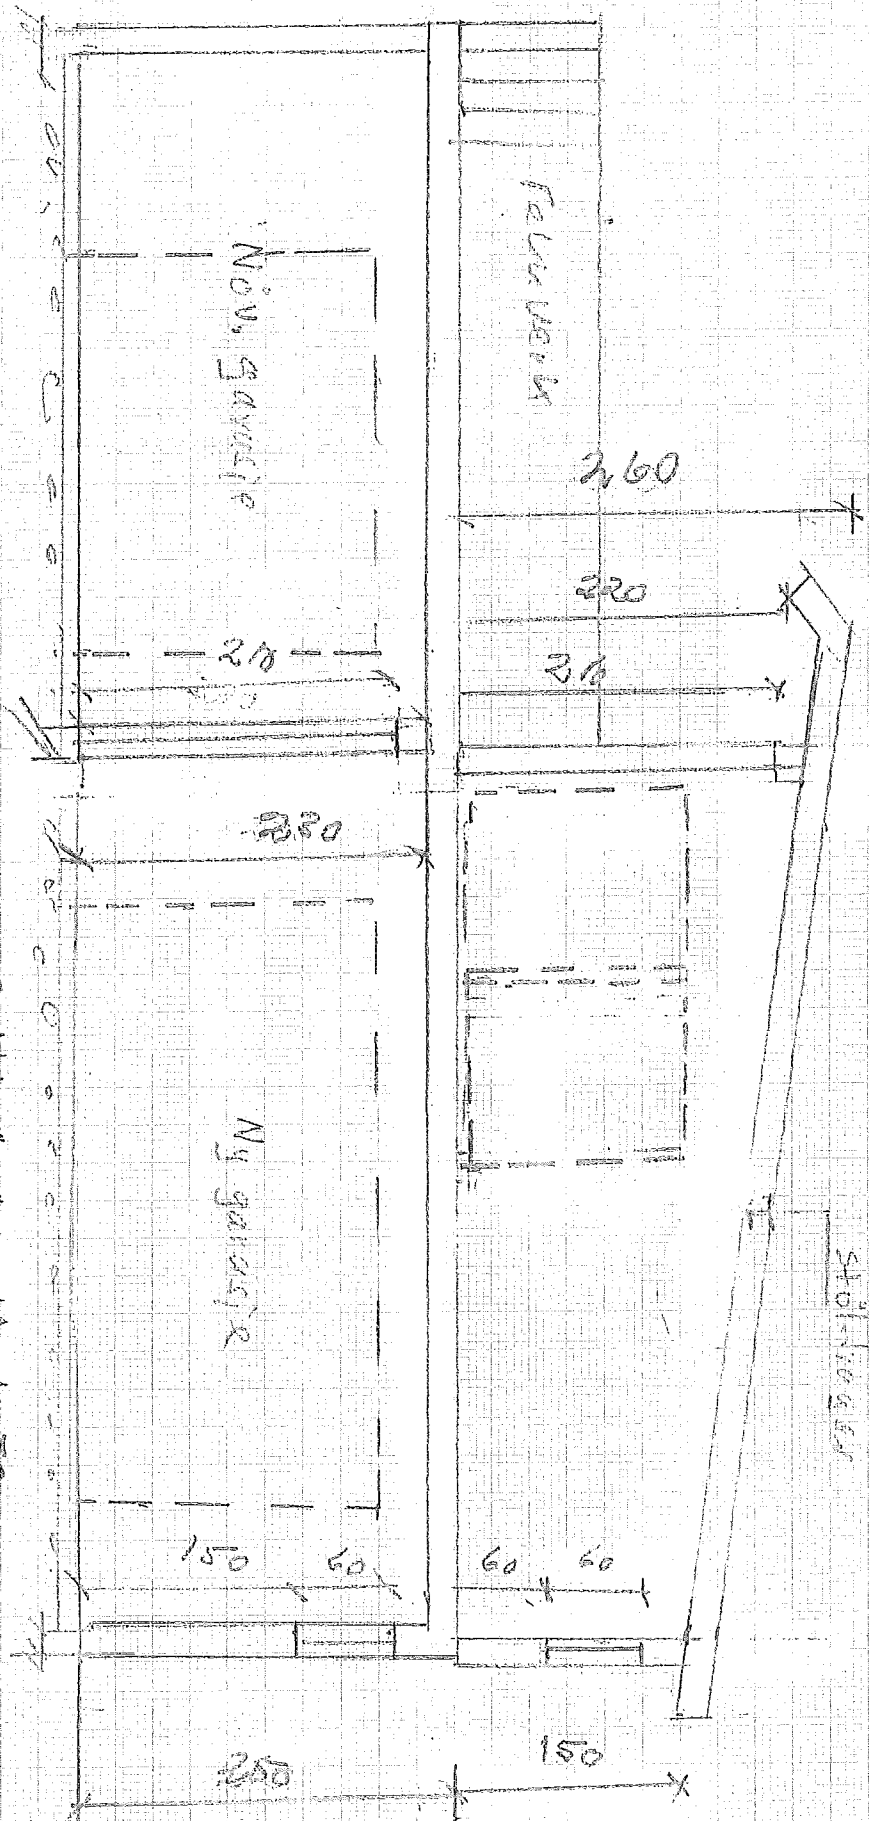

SNITT A-A M=1:50

Garnsjetilbygg 1/2 plan 2.21g
 For Tong Salmid Gullason
 I Vinnip 1/1 Frelshing
 Gif. 23 km 219
 Frelshing 3/2-16/2 M=1:50

F.B.