


19.07.2016
Oluse Nibekunson

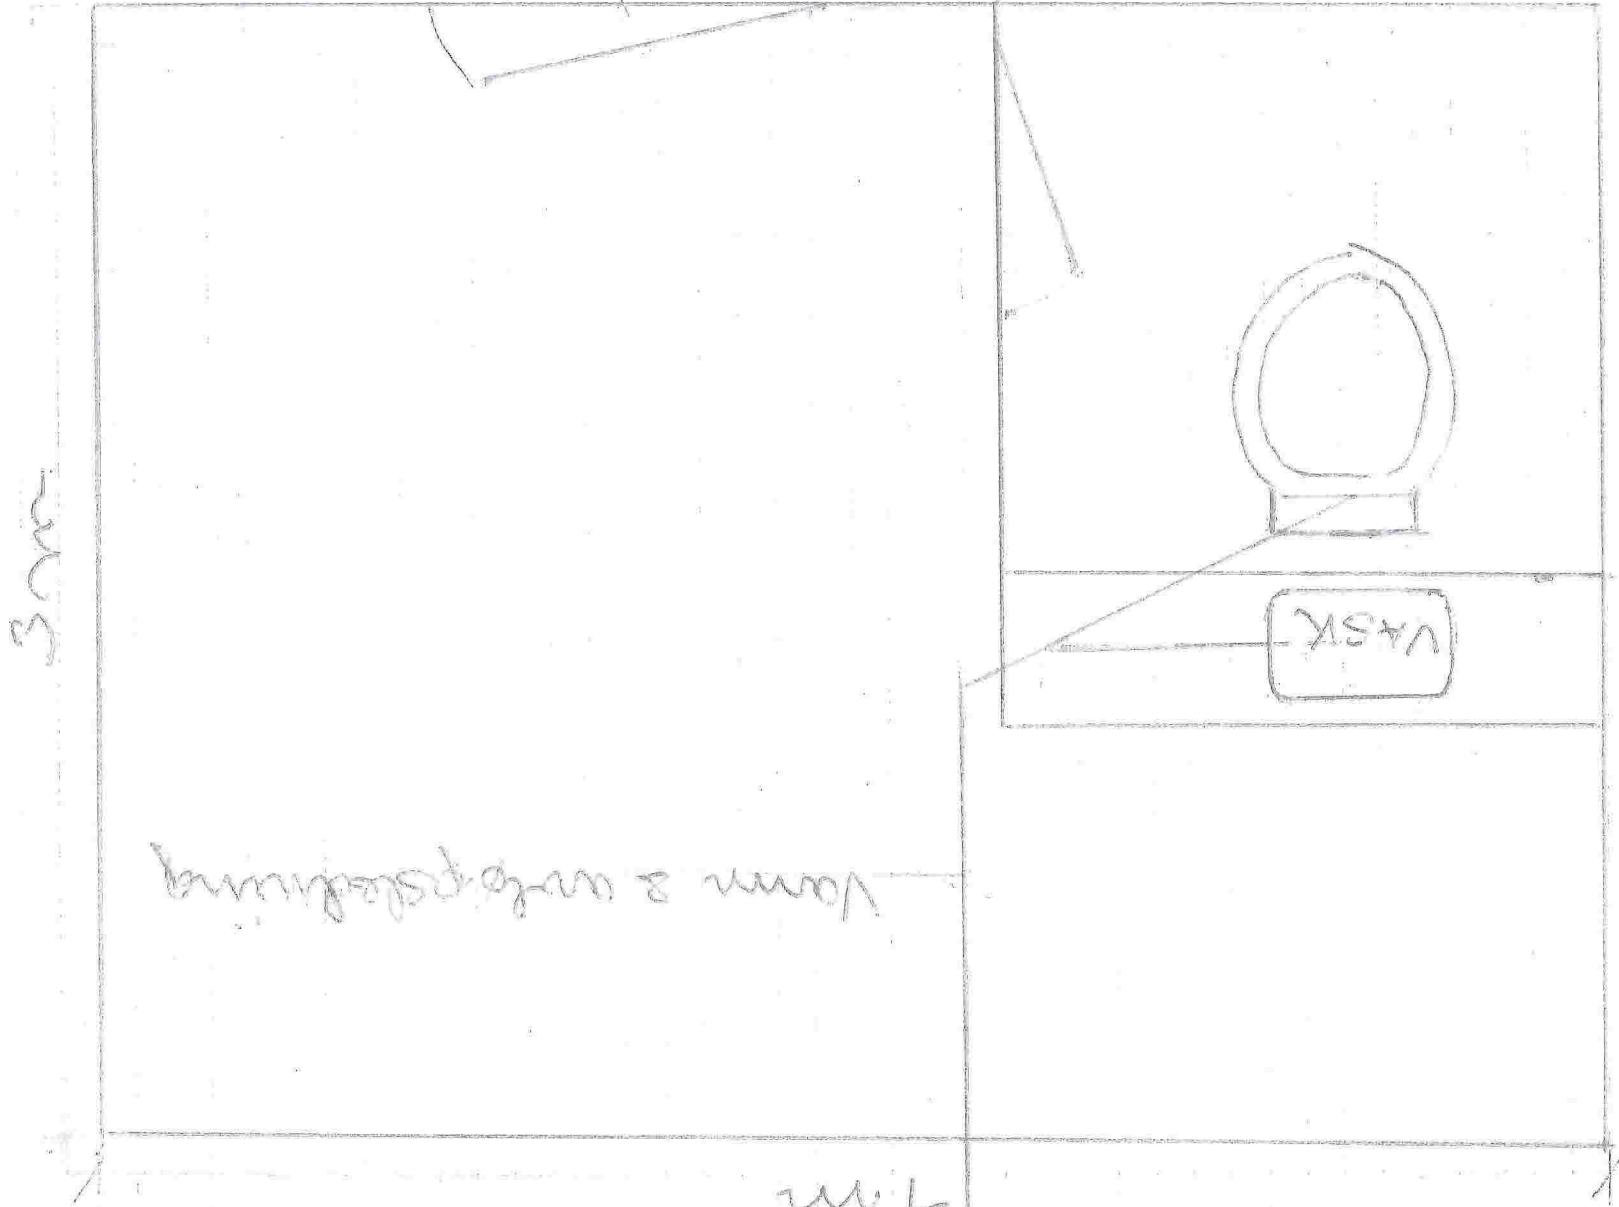

PLAN *UTHUS

Vann & avloppledning

3m

4m