


19.07.2016 Anne Nilsen

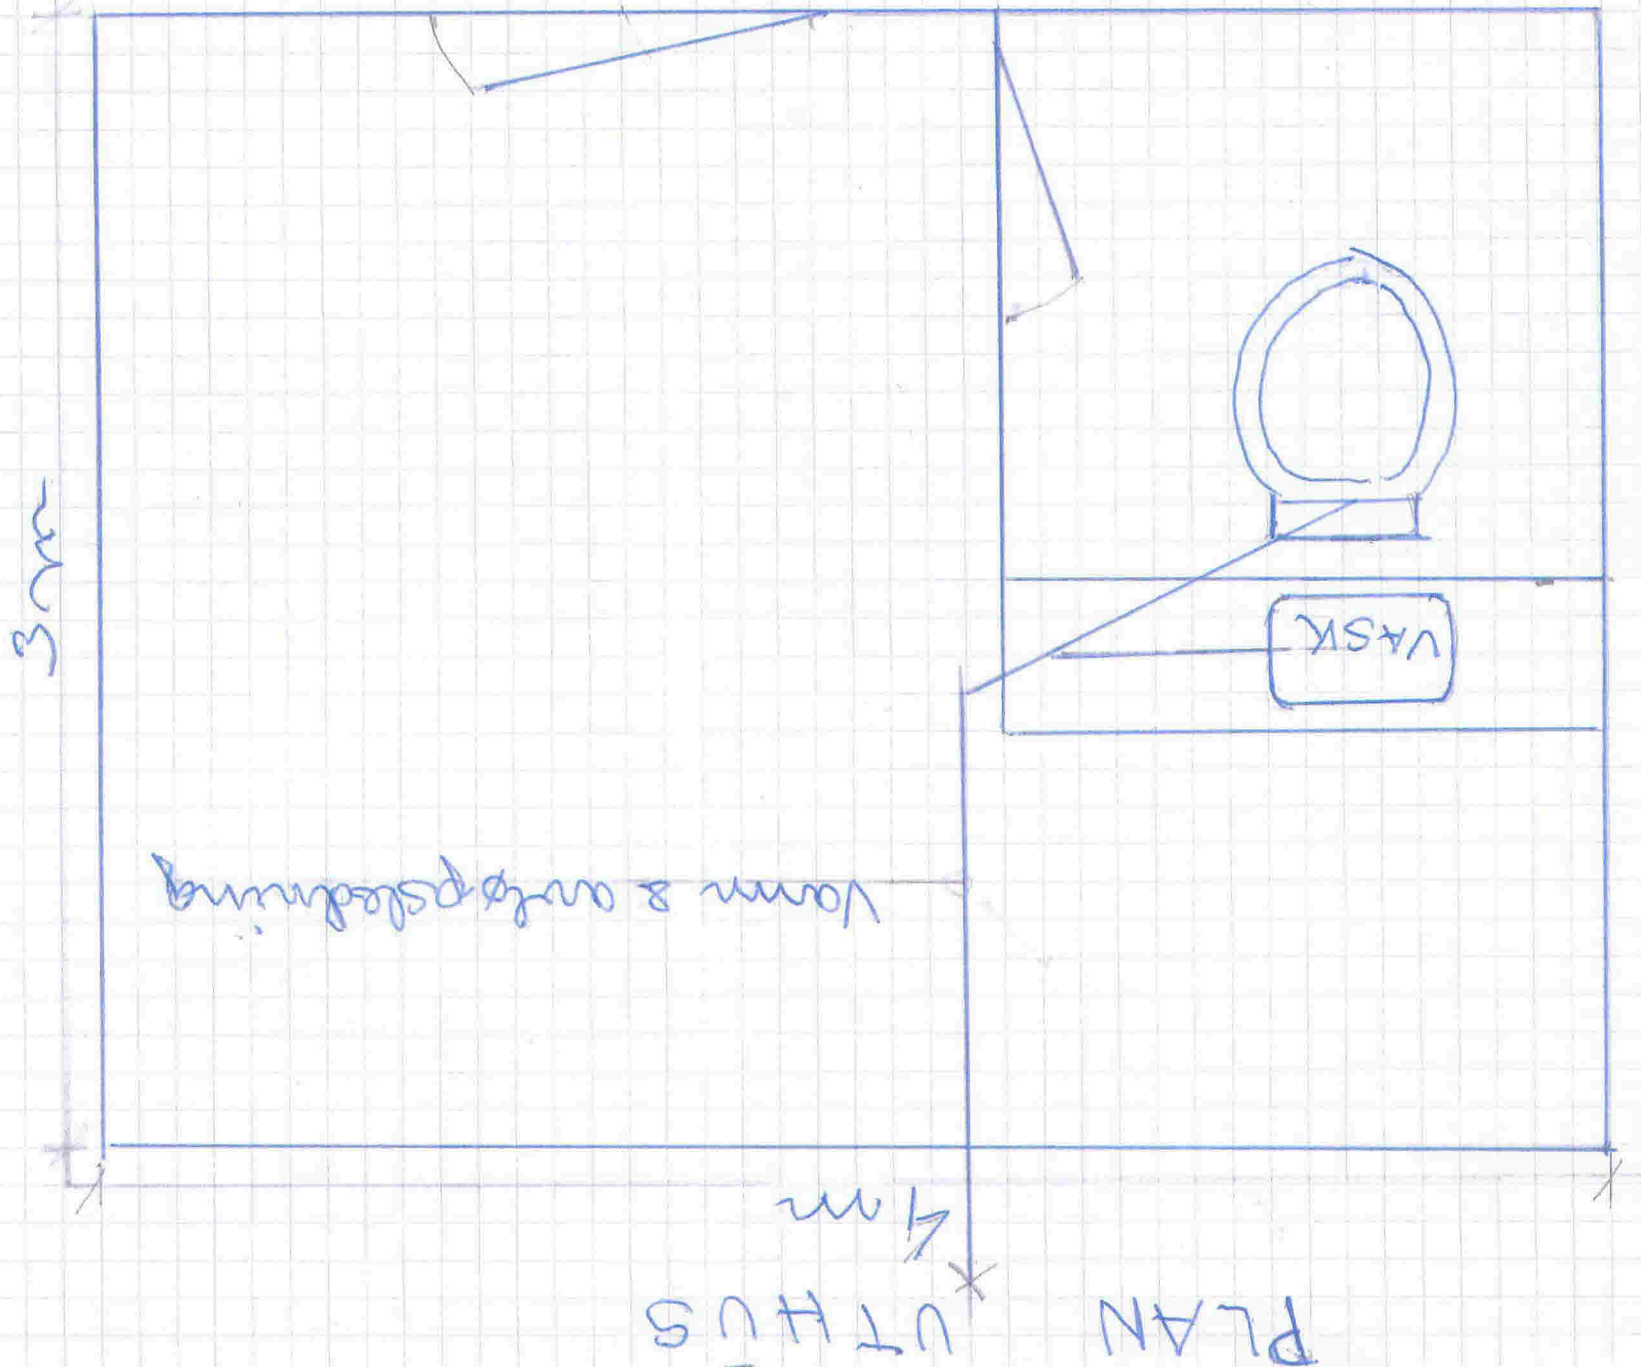

PLAN UTHUS

Vann & avløpsledning

VASK

3m

4m