

SKJERANGER VEGGEN 671


27-September-2016

BLÅR 22

FASADE NØRD

E-1

1:40

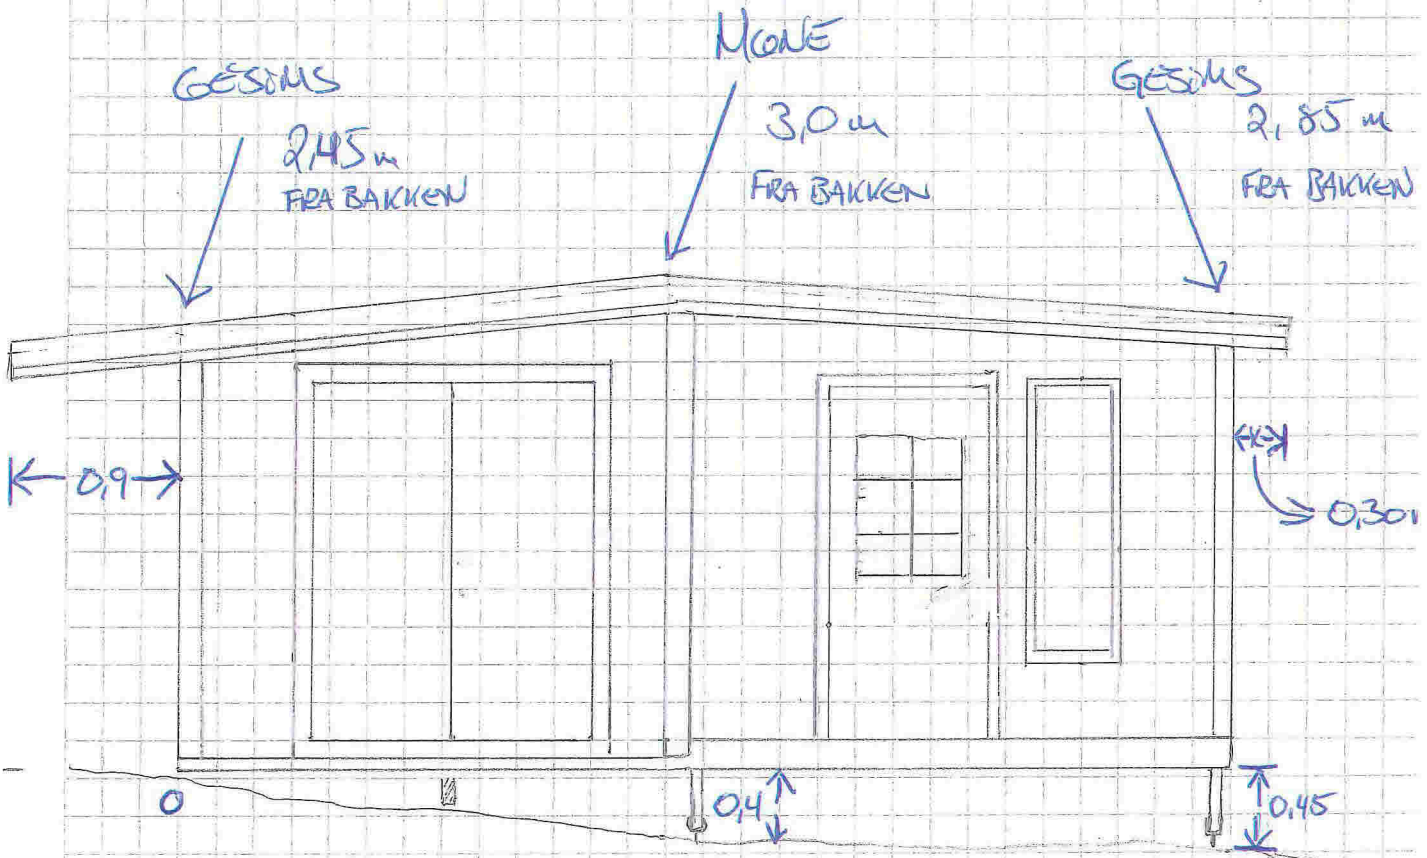

SKJERANGGJERVEN 671


GNR 53

BUR 22

FASADE VEST

E-2

1:40

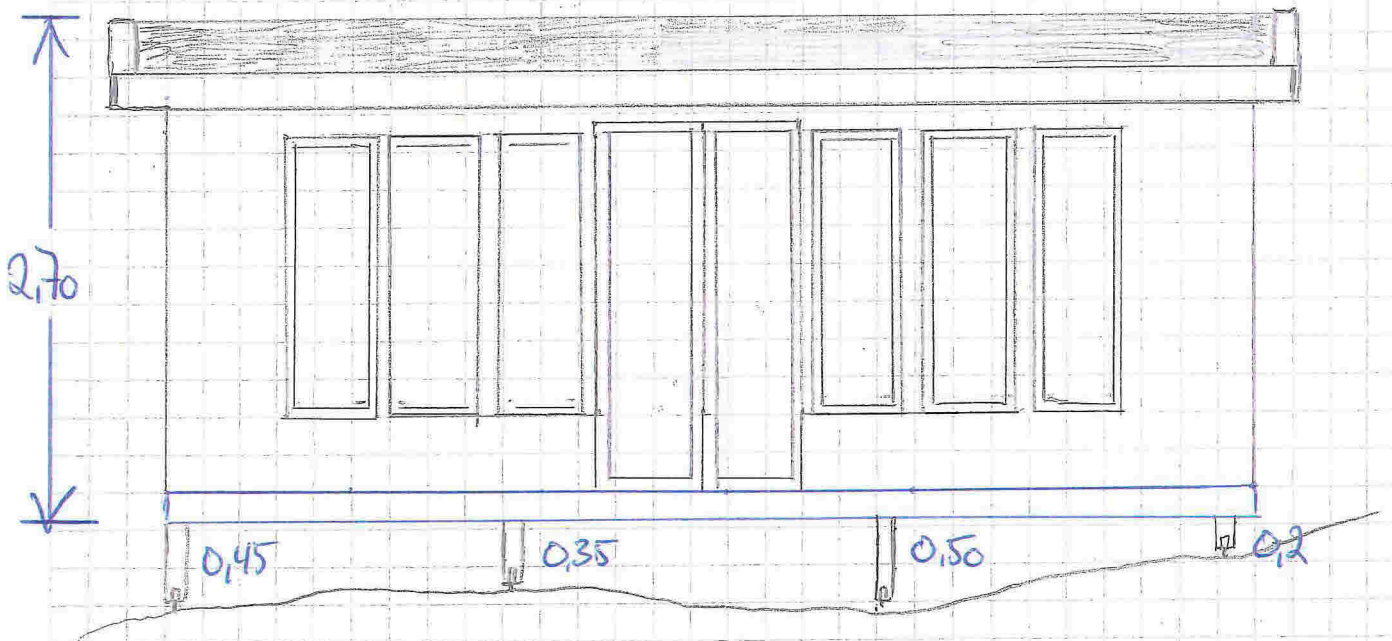

← 5,80m →

← 6,30 →

SKJERZANGERVEGEN 671



6UR 53

BUR 22

FASADE SØR

1:40

E-3

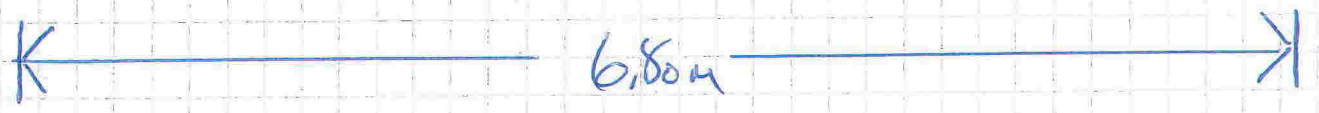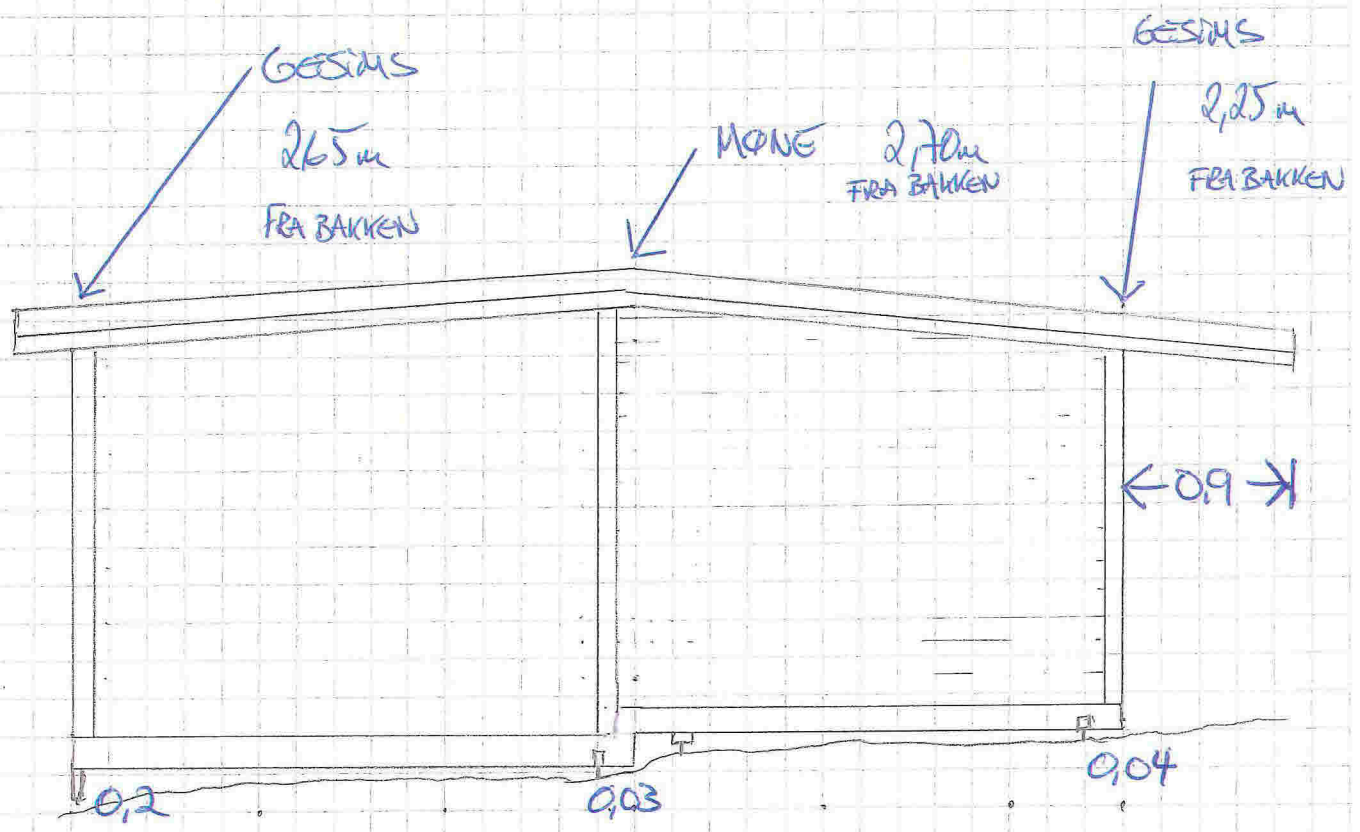

SKJER ANGERVEGEN 671


GNR 53

BUR 22

FASADE ØST

E-4

1:40

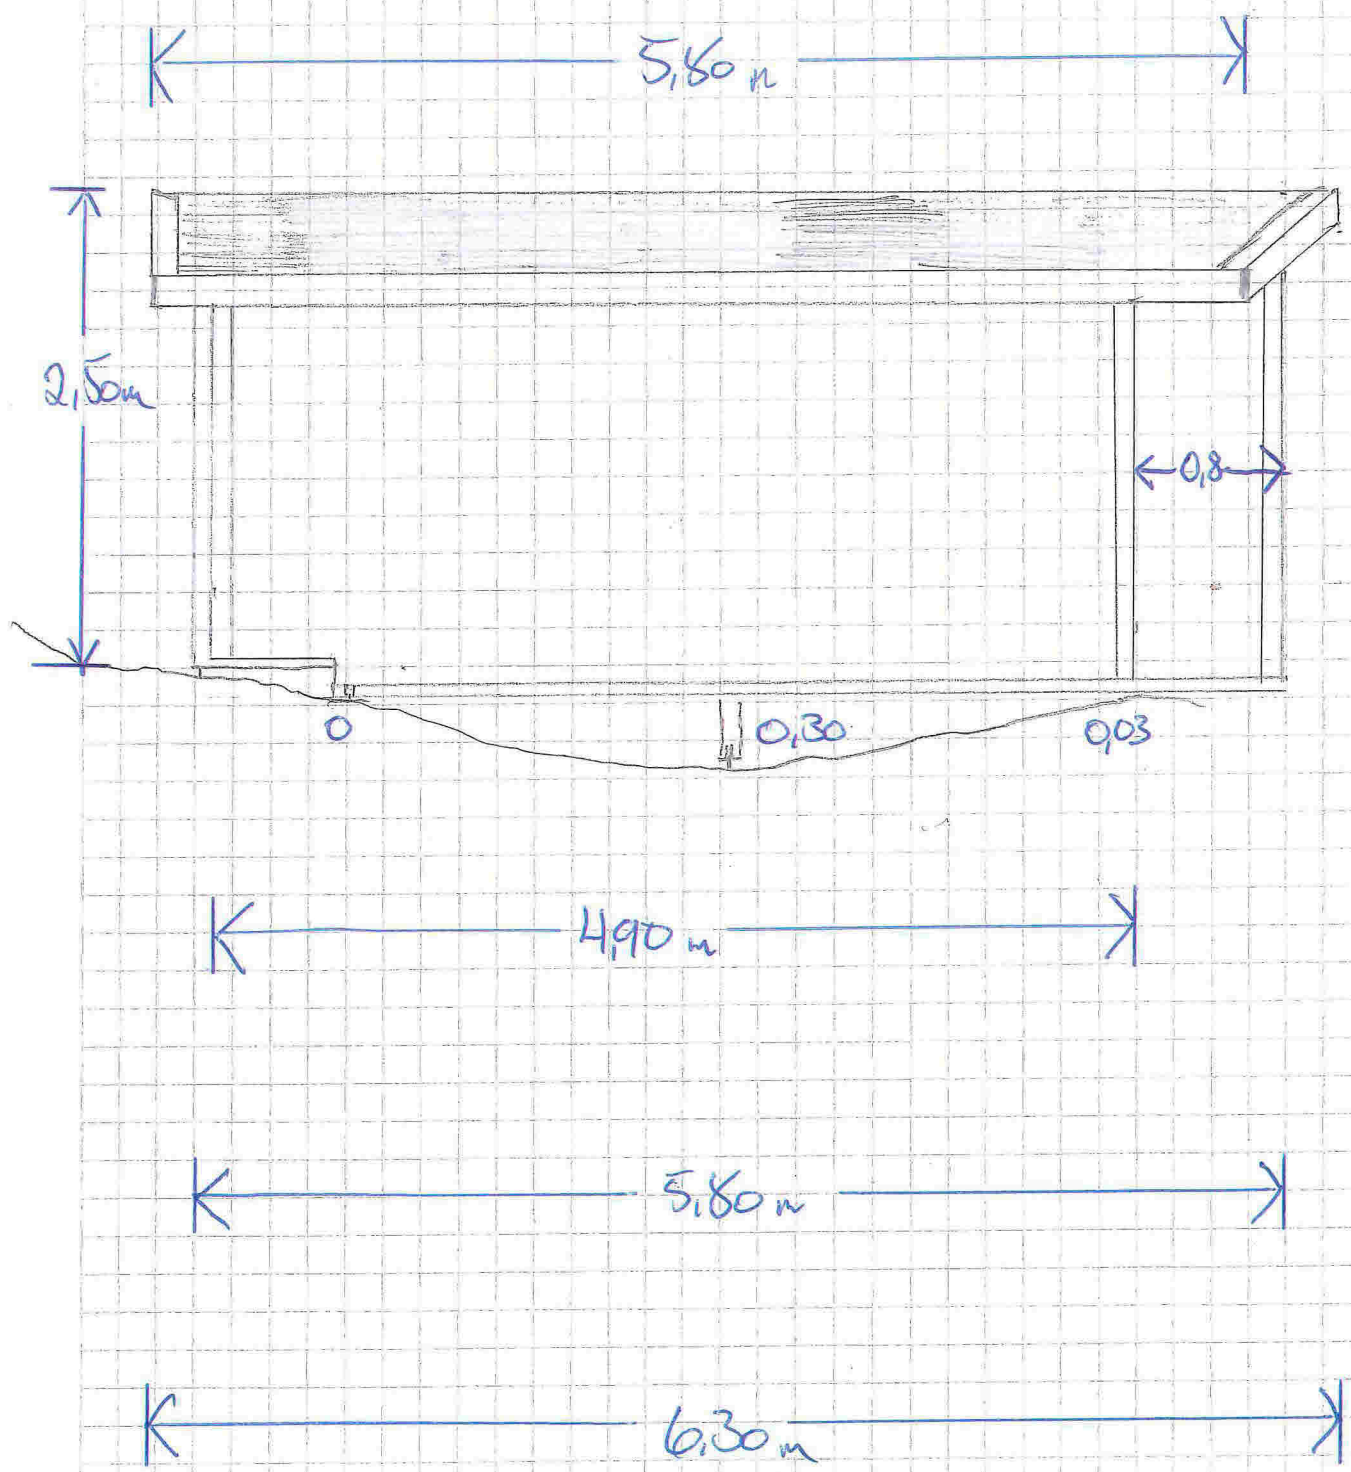

SKJERANGGRVEGEN 671



GNR 53

BUR 22

PLAN

E-5

1:40

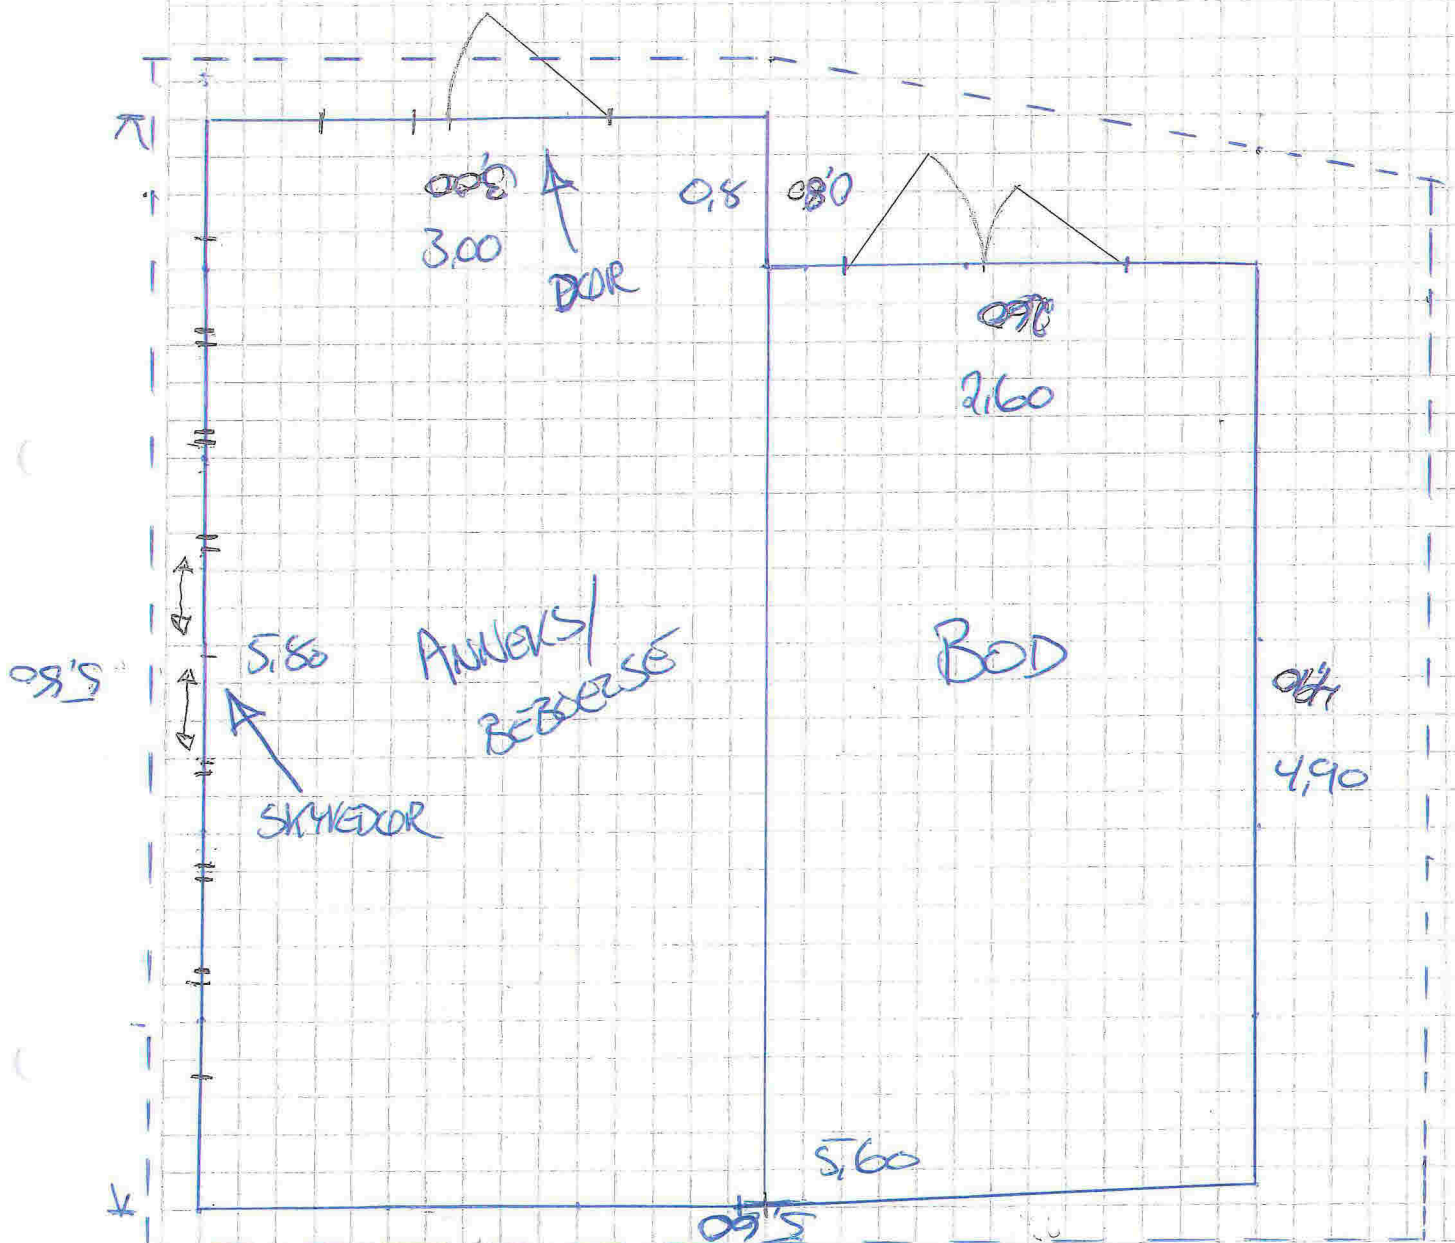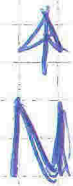


SKJERANGERVEGEN 671

GNR 53
BRU 22

FASADE Nord

E-6

1:40

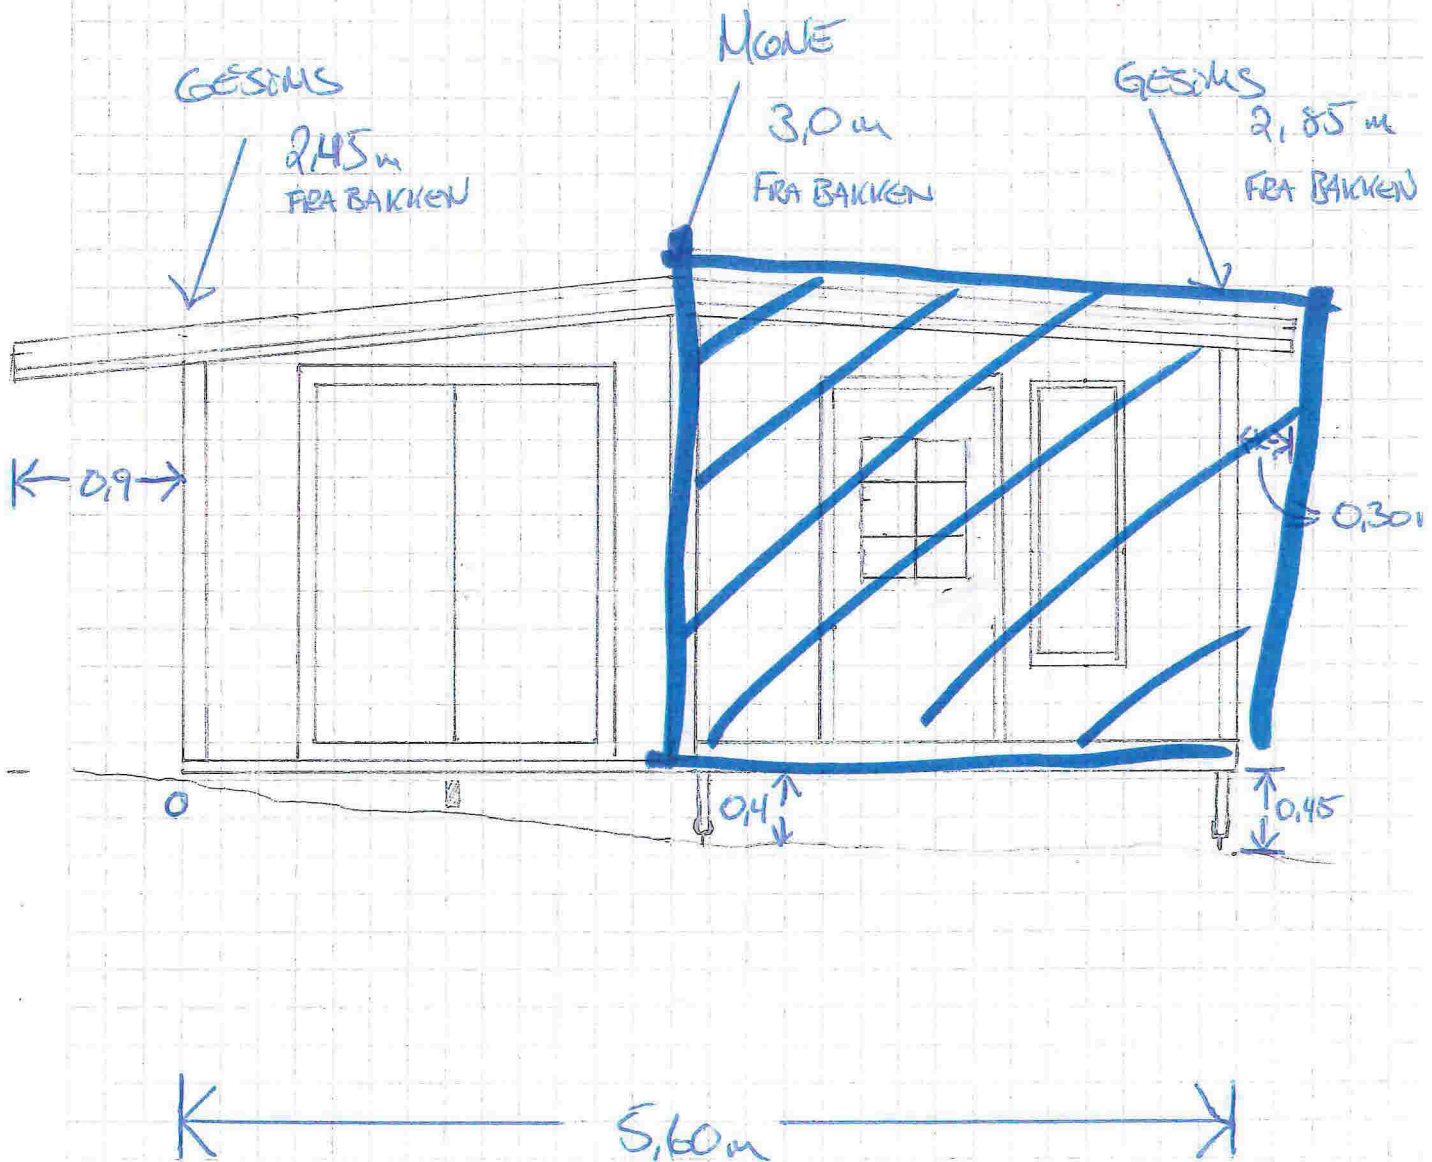

BLATT = BRUKSENDRET

SKÖERANGLÖVETEN 671


GNP 03

BUR 22

FASADE VEST

E-7

1:40

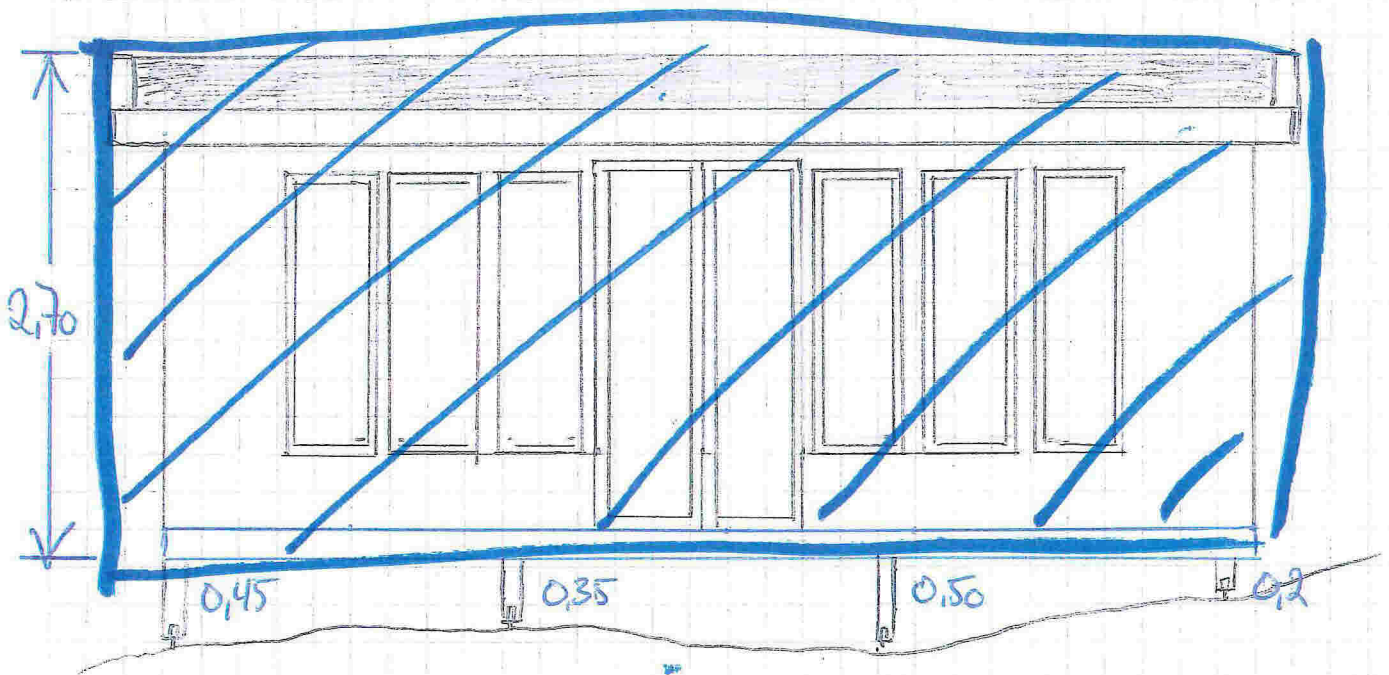

← 5.80m →

← 6.30 →

BLATT = BRUKSENDRET

SKJØZZANGERKVEGEN 671


GNK 05

FASADE SØR

BNR 22

1:40

E-8

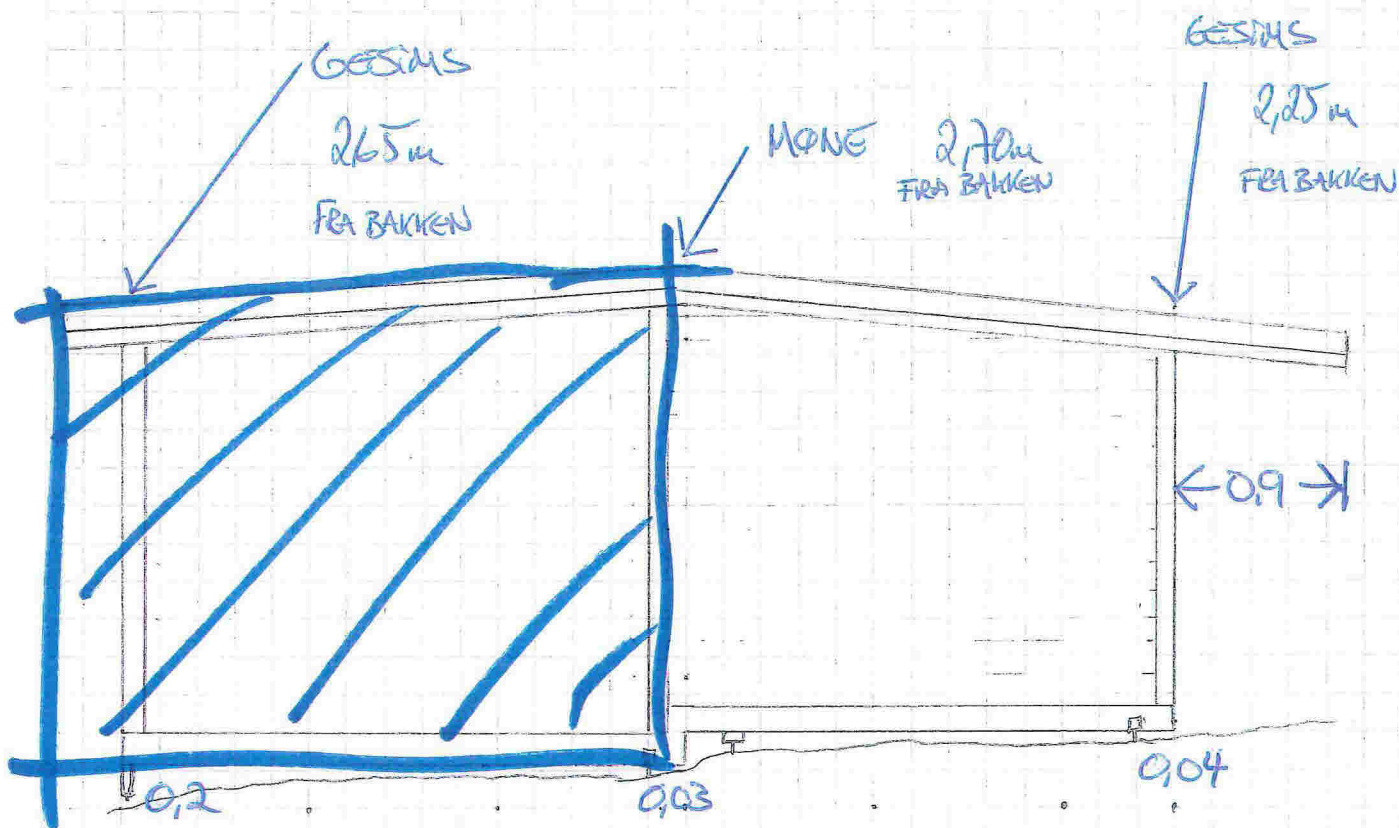

← 5,60m →

← 6,80m →

BLÅTT = BRUKSENDRET


SKJER ANGERVEGEN 671

GNR 53
BUR 22

FASADE ØST

E-9

1:40

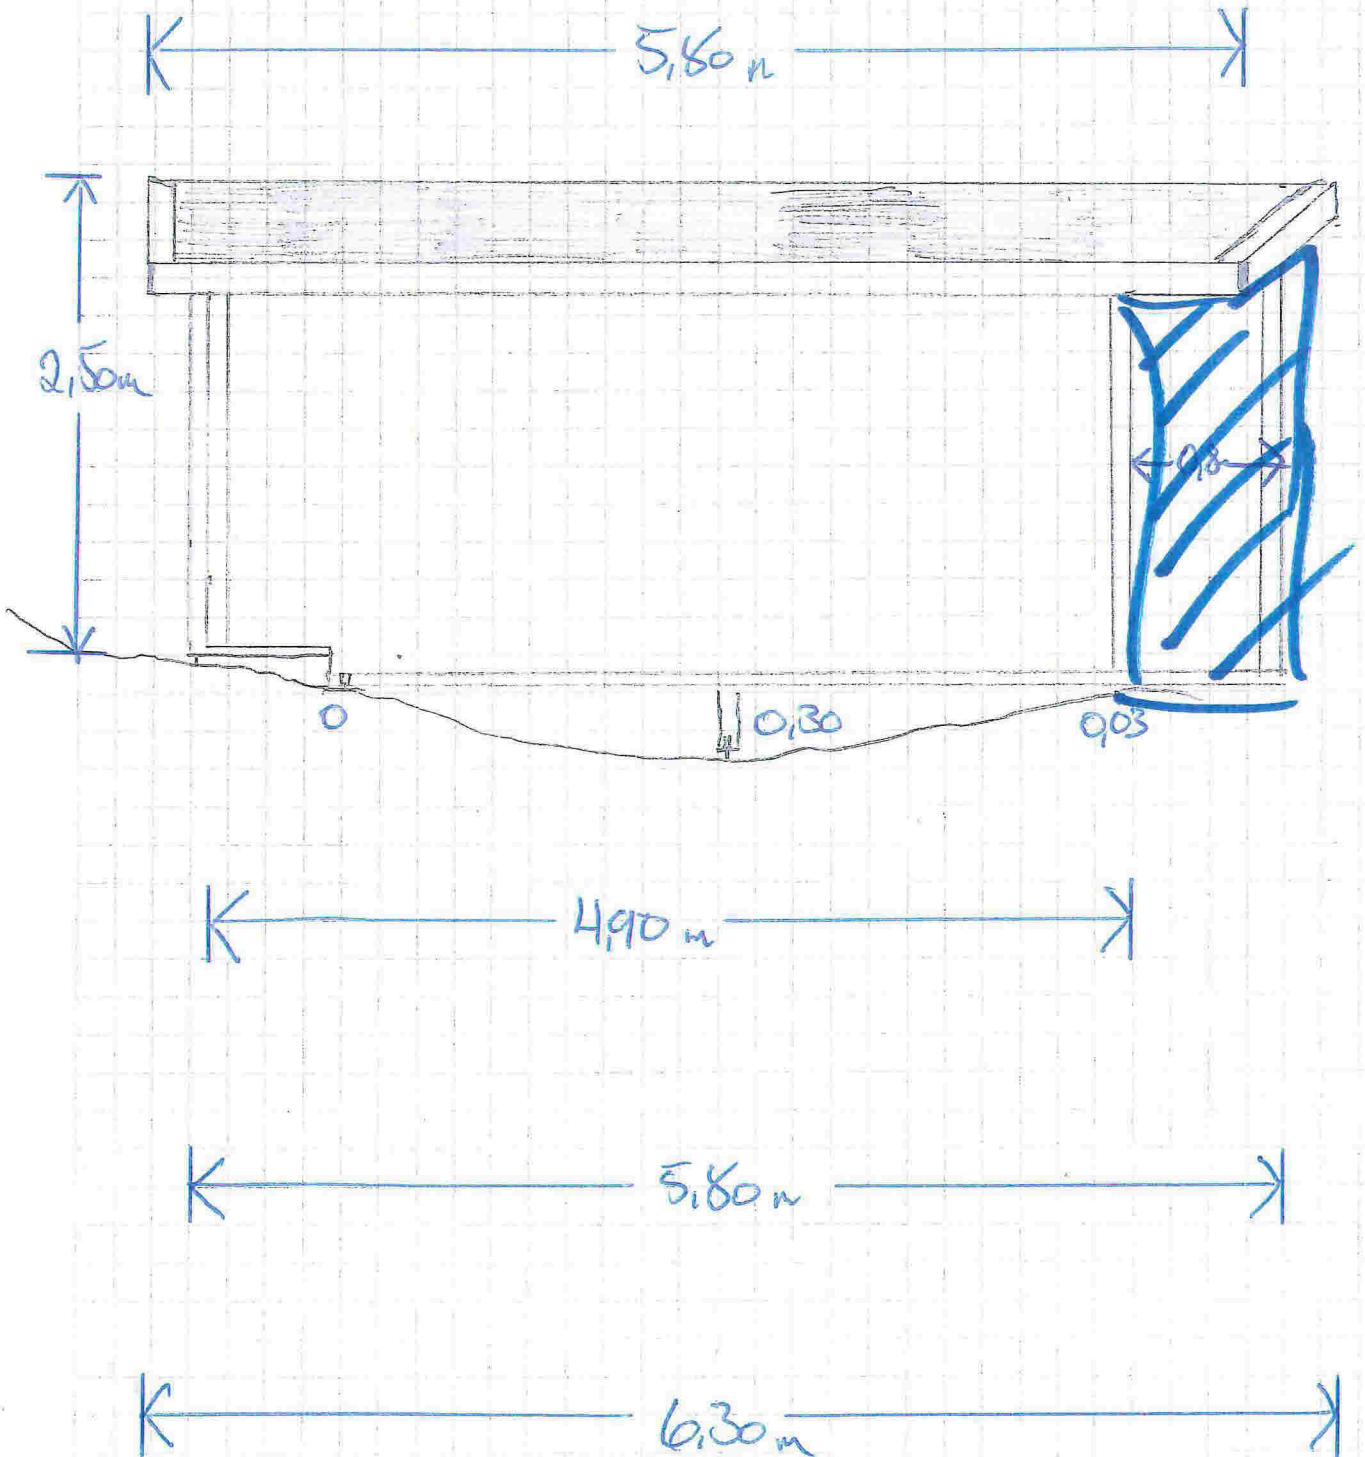

BLATT = BRUKSENDRET

PLAN

1:40

E-10

BLATT = BRUKSENDRET

