




HOH.

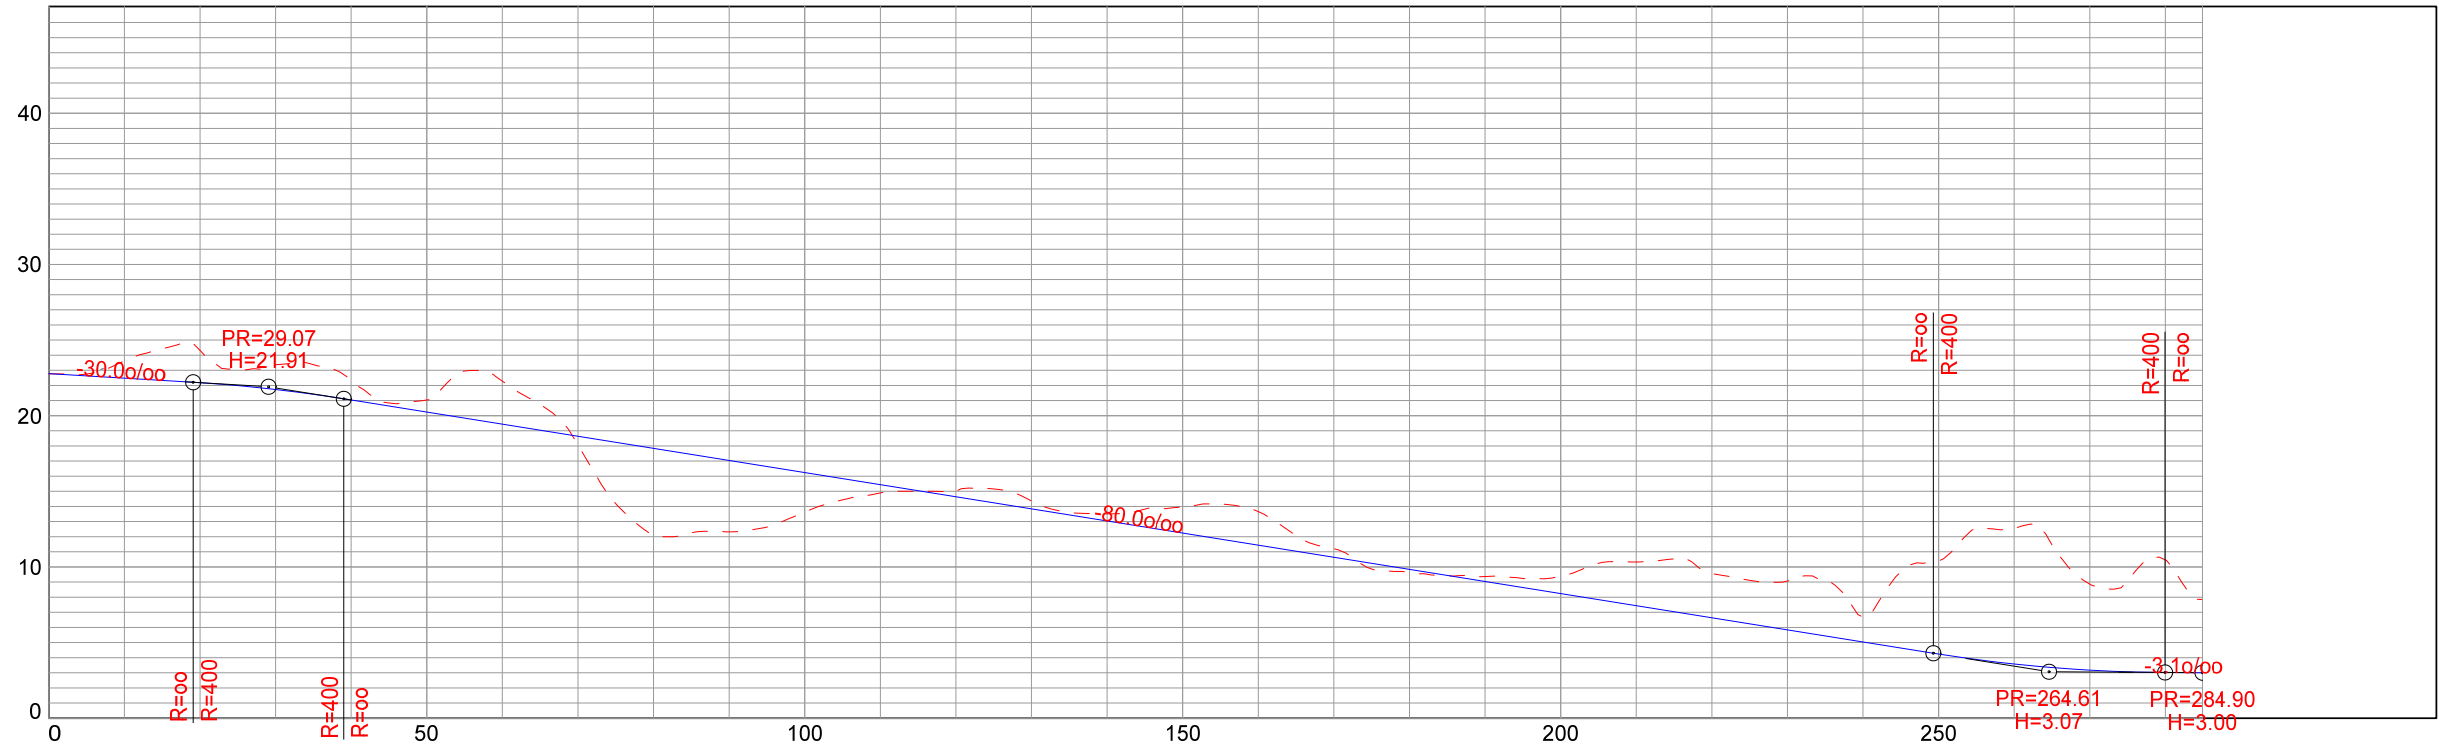

HOR. KURV.	R=30.00		R=30.00		R=50.00										R=50.00															
BREDDEUTV.	0.84 m		0.84 m		0.65 m										0.65 m															
VEIBANE H.	22.78	22.48	22.18	21.73	21.04	20.24	19.44	18.64	17.84	17.04	16.24	15.44	14.64	13.84	13.04	12.24	11.44	10.64	9.84	9.04	8.24	7.44	6.64	5.84	5.04	4.24	3.58	3.18	3.02	3.00
SKJ./FYLL.	0.01	-1.14	-2.13	-1.62	-1.29	-0.80	-2.85	0.56	5.73	4.72	2.62	0.54	-0.37	-0.52	-0.48	-1.72	-2.22	-0.57	0.20	-0.33	-1.14	-2.89	-2.94	-3.23	-1.65	-6.15	-8.97	-5.68	-7.45	-4.84

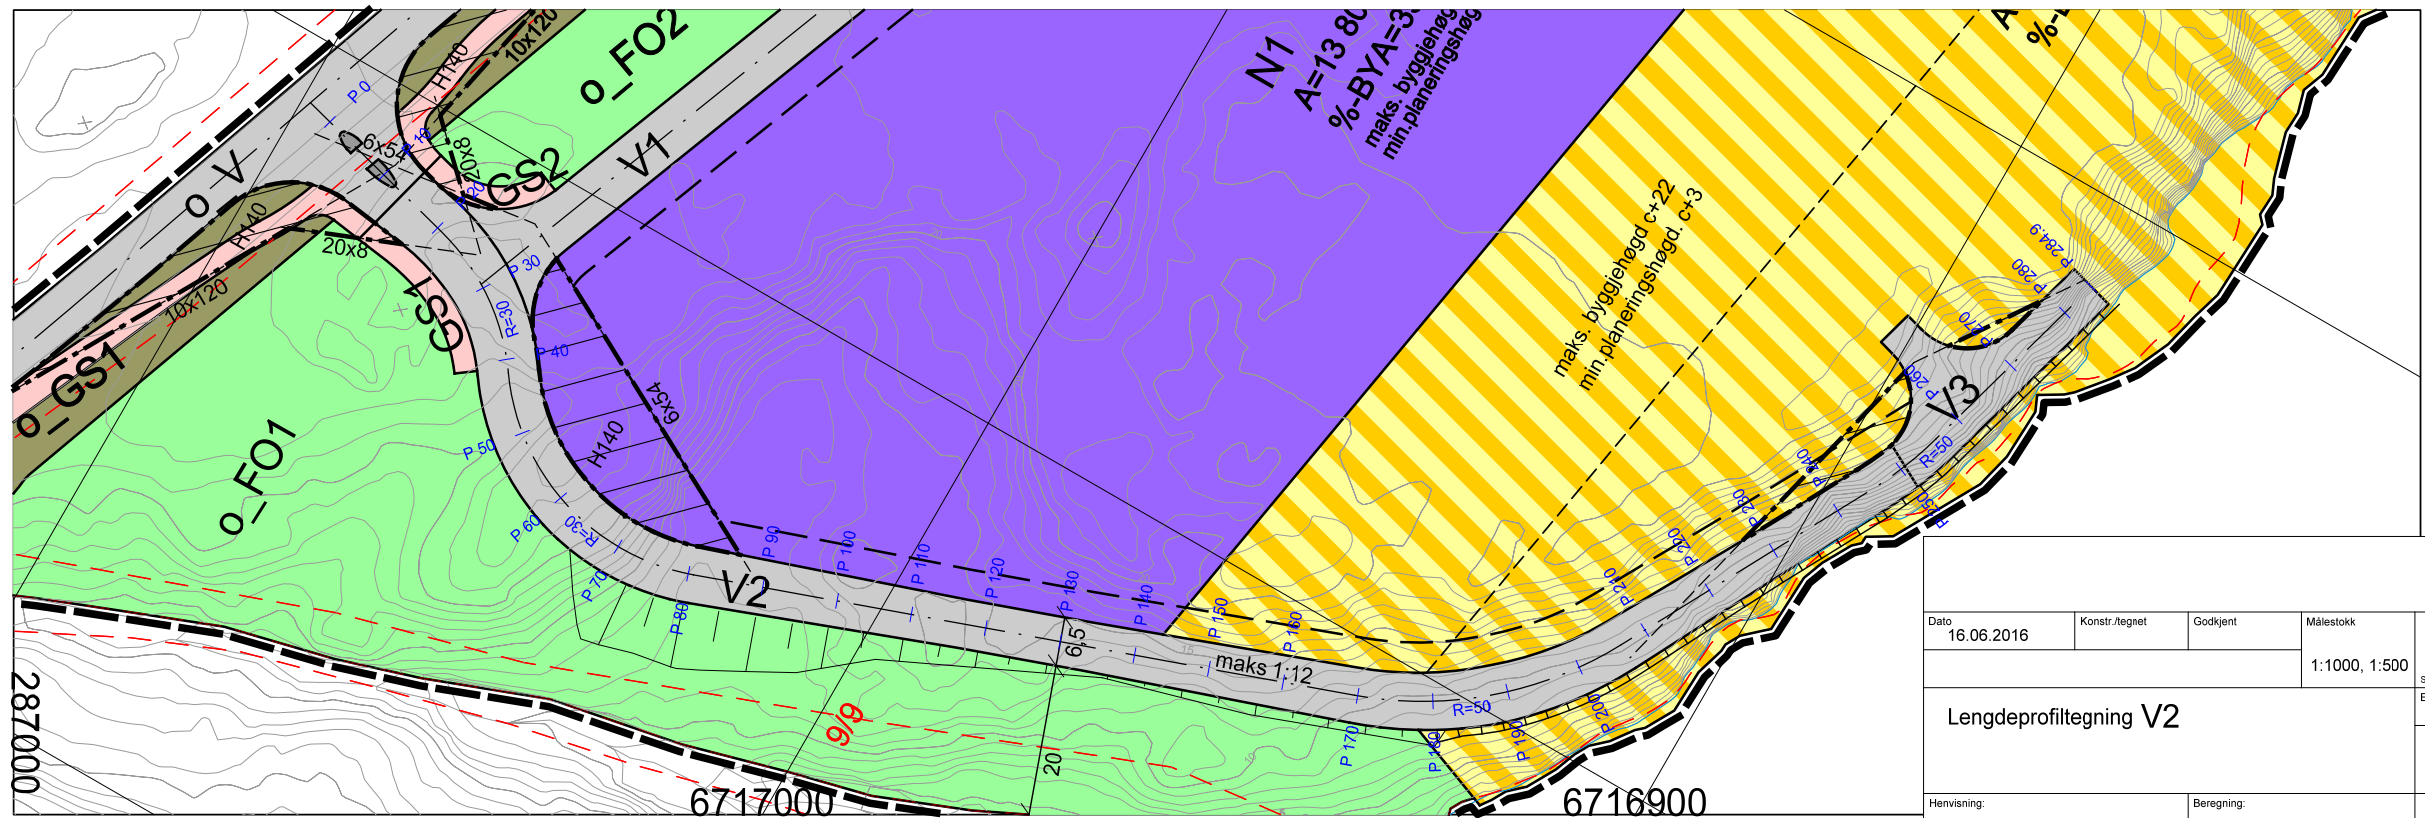

Dato	16.06.2016	Konstr./regnet	Godkjent	Målestokk	1:1000, 1:500
Lengdeprofiltegning V2				 <small>Strandgaten 59 · Bergen · 55 214 150 · post@opus.no</small> Erstatning for: Erstattet av:	
Henvisning:				Beregning:	
				201	