

**Grunnmur**


**1:50**

**Arbeidstegning grunnmur**

**Montér**


**HEIMDALL 6600 x 7200**

Målestokk:  
1:50

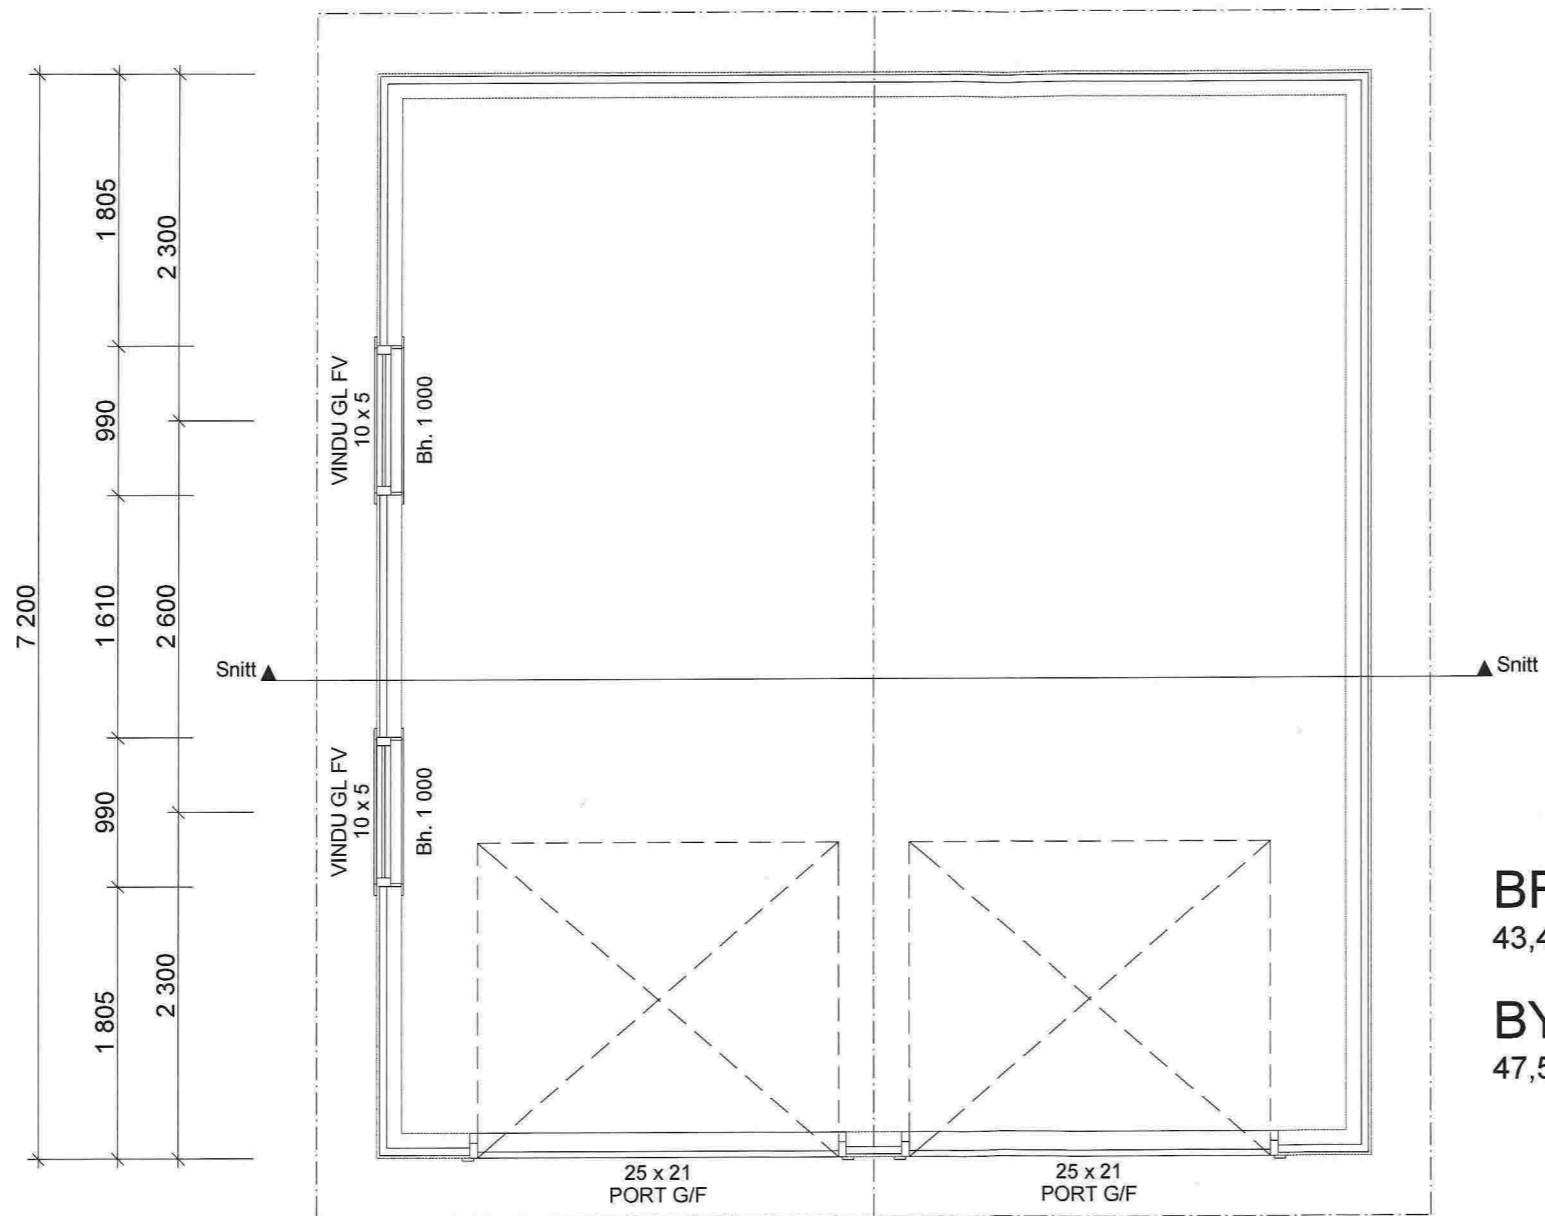

BRA  
43,4 m<sup>2</sup>

BYA  
47,5 m<sup>2</sup>

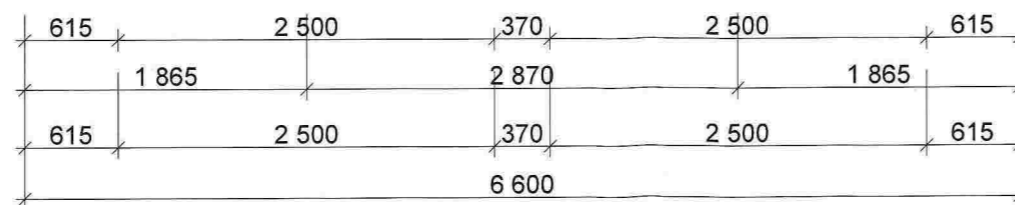

Plan 1 etasje


1:50

Arbeidstegning plan 1etg

**Montér**

HEIMDALL 6600 x 7200

Målestokk:  
1:50

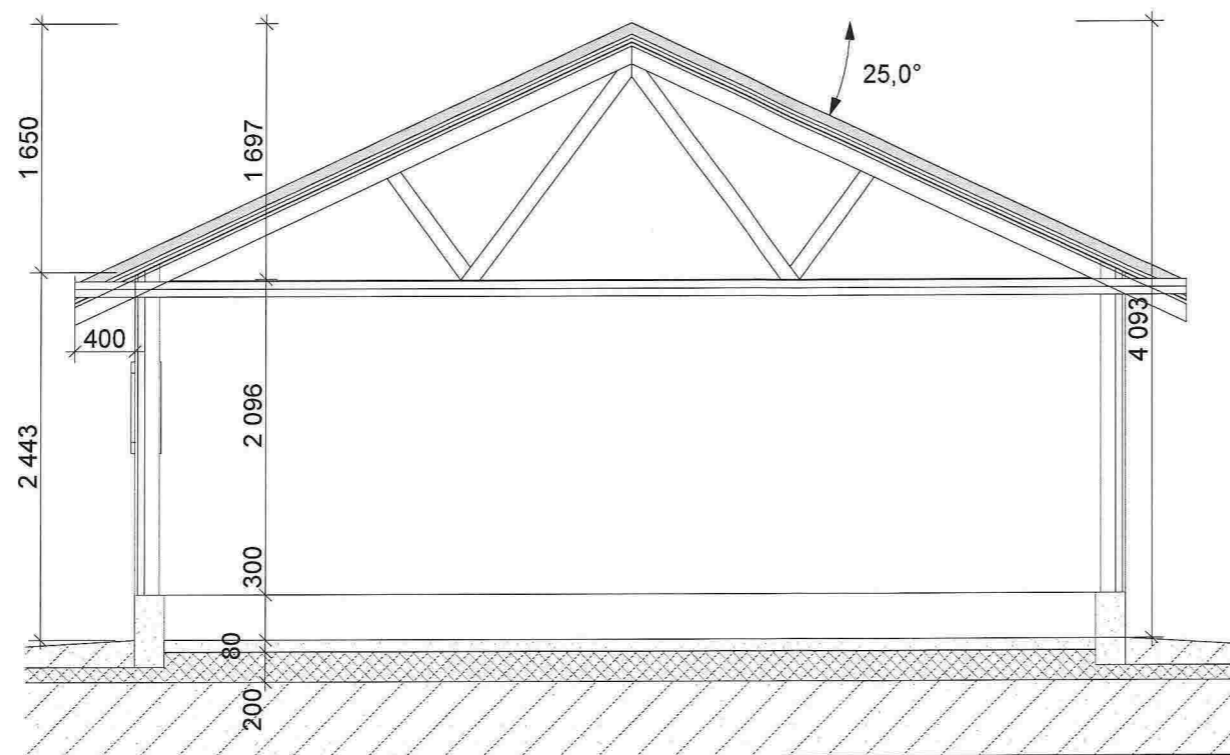

Snitt

1:50

Arbeidstegning Snitt

**Montér**

HEIMDALL 6600 x 7200

Målestokk:  
1:50