


gte kilder

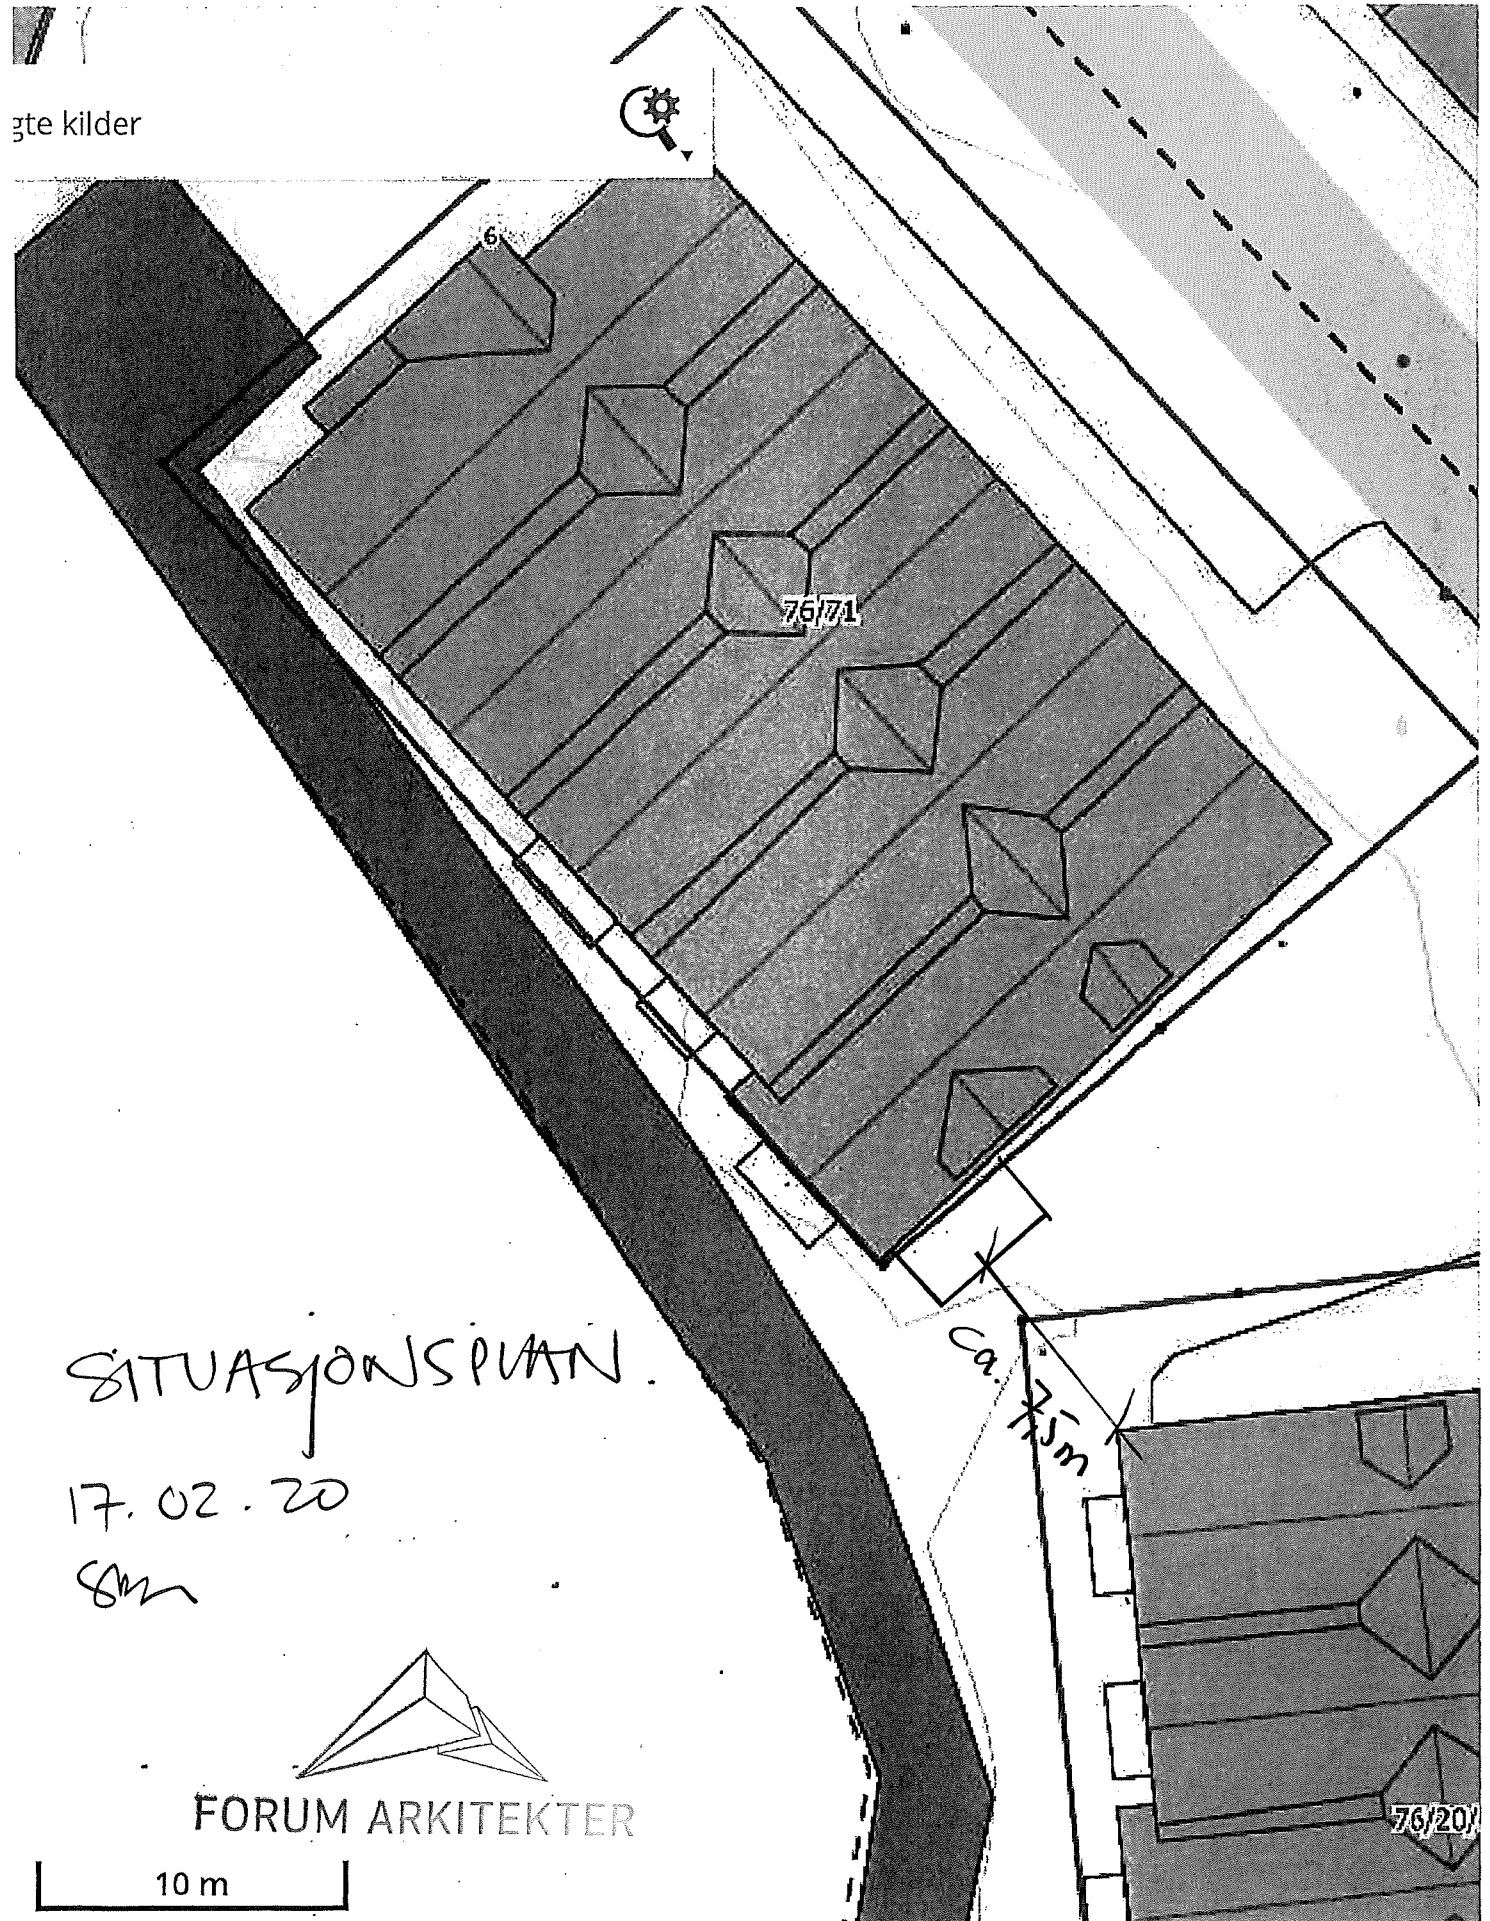

SITUASJONSPLAN

17.02.20


sm

FORUM ARKITEKTER

10 m

: 326143


Målestokk 1 : 312 ▼

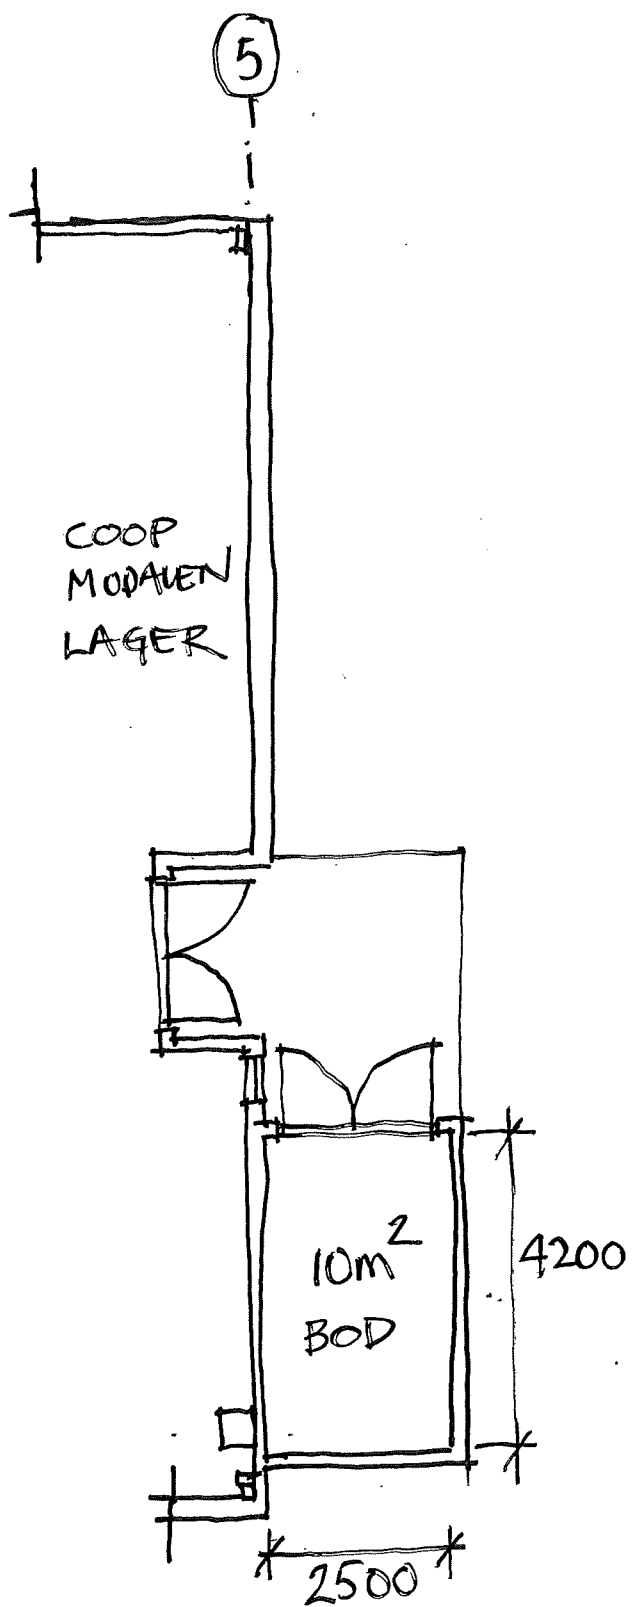


PLAN

17.02.20

sm

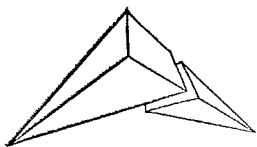


FORUM ARKITEKTER

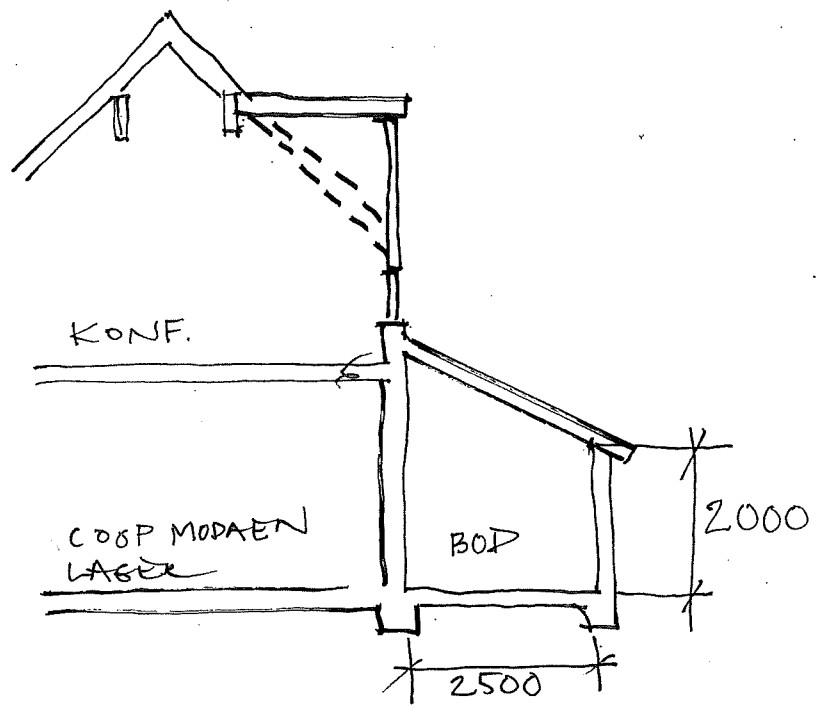

SNITT

17.02.20

*Sam*

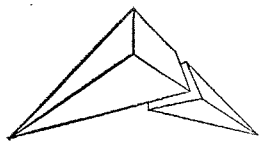


FORUM ARKITEKTER



FASADE

17.02.20

*Stu*

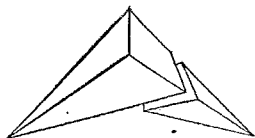


FORUM ARKITEKTER



PERSPEKTIV.

17. 01.20

SMA

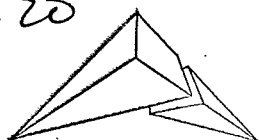

FÖRUM ARKITEKTER