



V.L. 13 / SIDE

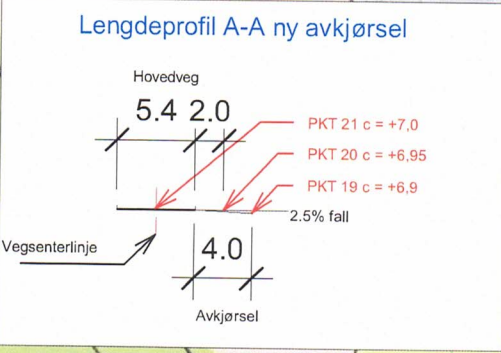

Koordinatliste			
Punkt nr	N	E	Beskrivelse
1	6746659,18	326498,02	Grensepunkt
2	6746639,55	326504,59	Grensepunkt
3	6746632,20	326560,13	Grensepunkt
4	6746658,09	326569,27	Grensepunkt
5	6746687,26	326564,21	Grensepunkt
6	6746661,43	326540,57	Plassering bygg
7	6746655,60	326556,10	Plassering bygg
8	6746645,98	326552,34	Plassering bygg
9	6746642,17	326523,72	Plassering bygg
10	6746639,36	326542,05	Plassering bygg
11	6746684,28	326548,88	Utkjørsel
12	6746686,95	326553,51	Utkjørsel
13	6746638,38	326527,41	El punkt
14	6746664,47	326515,61	El punkt
15	6746669,30	326566,16	El punkt
16	6746651,09	326532,13	Overvannskum

Kotehøyder		
Punkt nr	h	Beskrivelse
17	c = +6.98	Gulv bolig
18	c = +6.98	Gulv industribygg
19	c = +6.90	Ny innkjørsel
20	c = +6.95	Ny innkjørsel
21	c = +7.00	Hovedvei

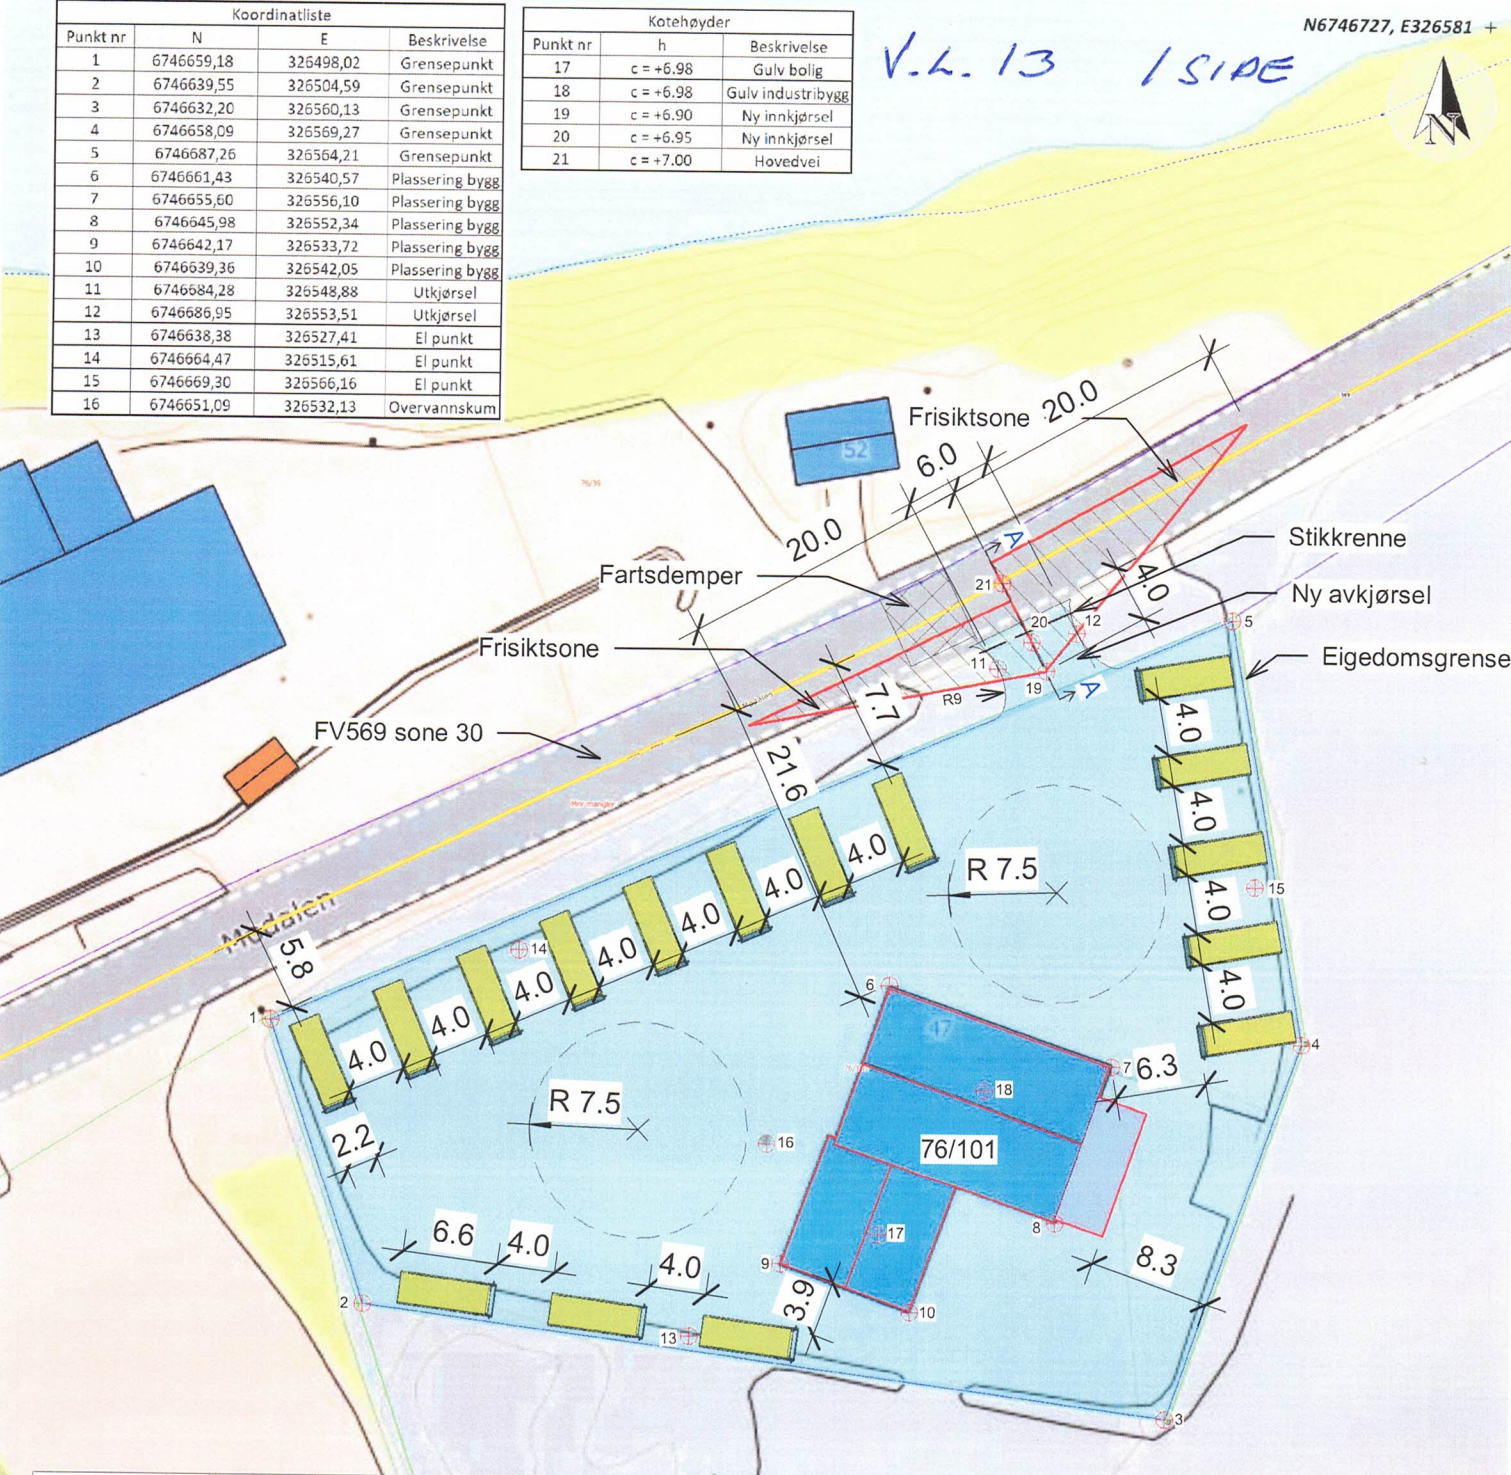

Avkjørsel utformet iht
N100:2022 N100 Veg-og gateutforming
 Avkjørsel ÅDT>50 sone 30
 KRAV 2.2.1—2
 KRAV 4.1.4.1—3
 KRAV 4.1.4.1—5
 KRAV 4.1.4.2—3

Situasjonskart - 76/101
 Avkjørsel
 Harald Steinsland AS



Tegn.nr. B103 rev.B 01/10/2023

Målestokk: 1:500

