


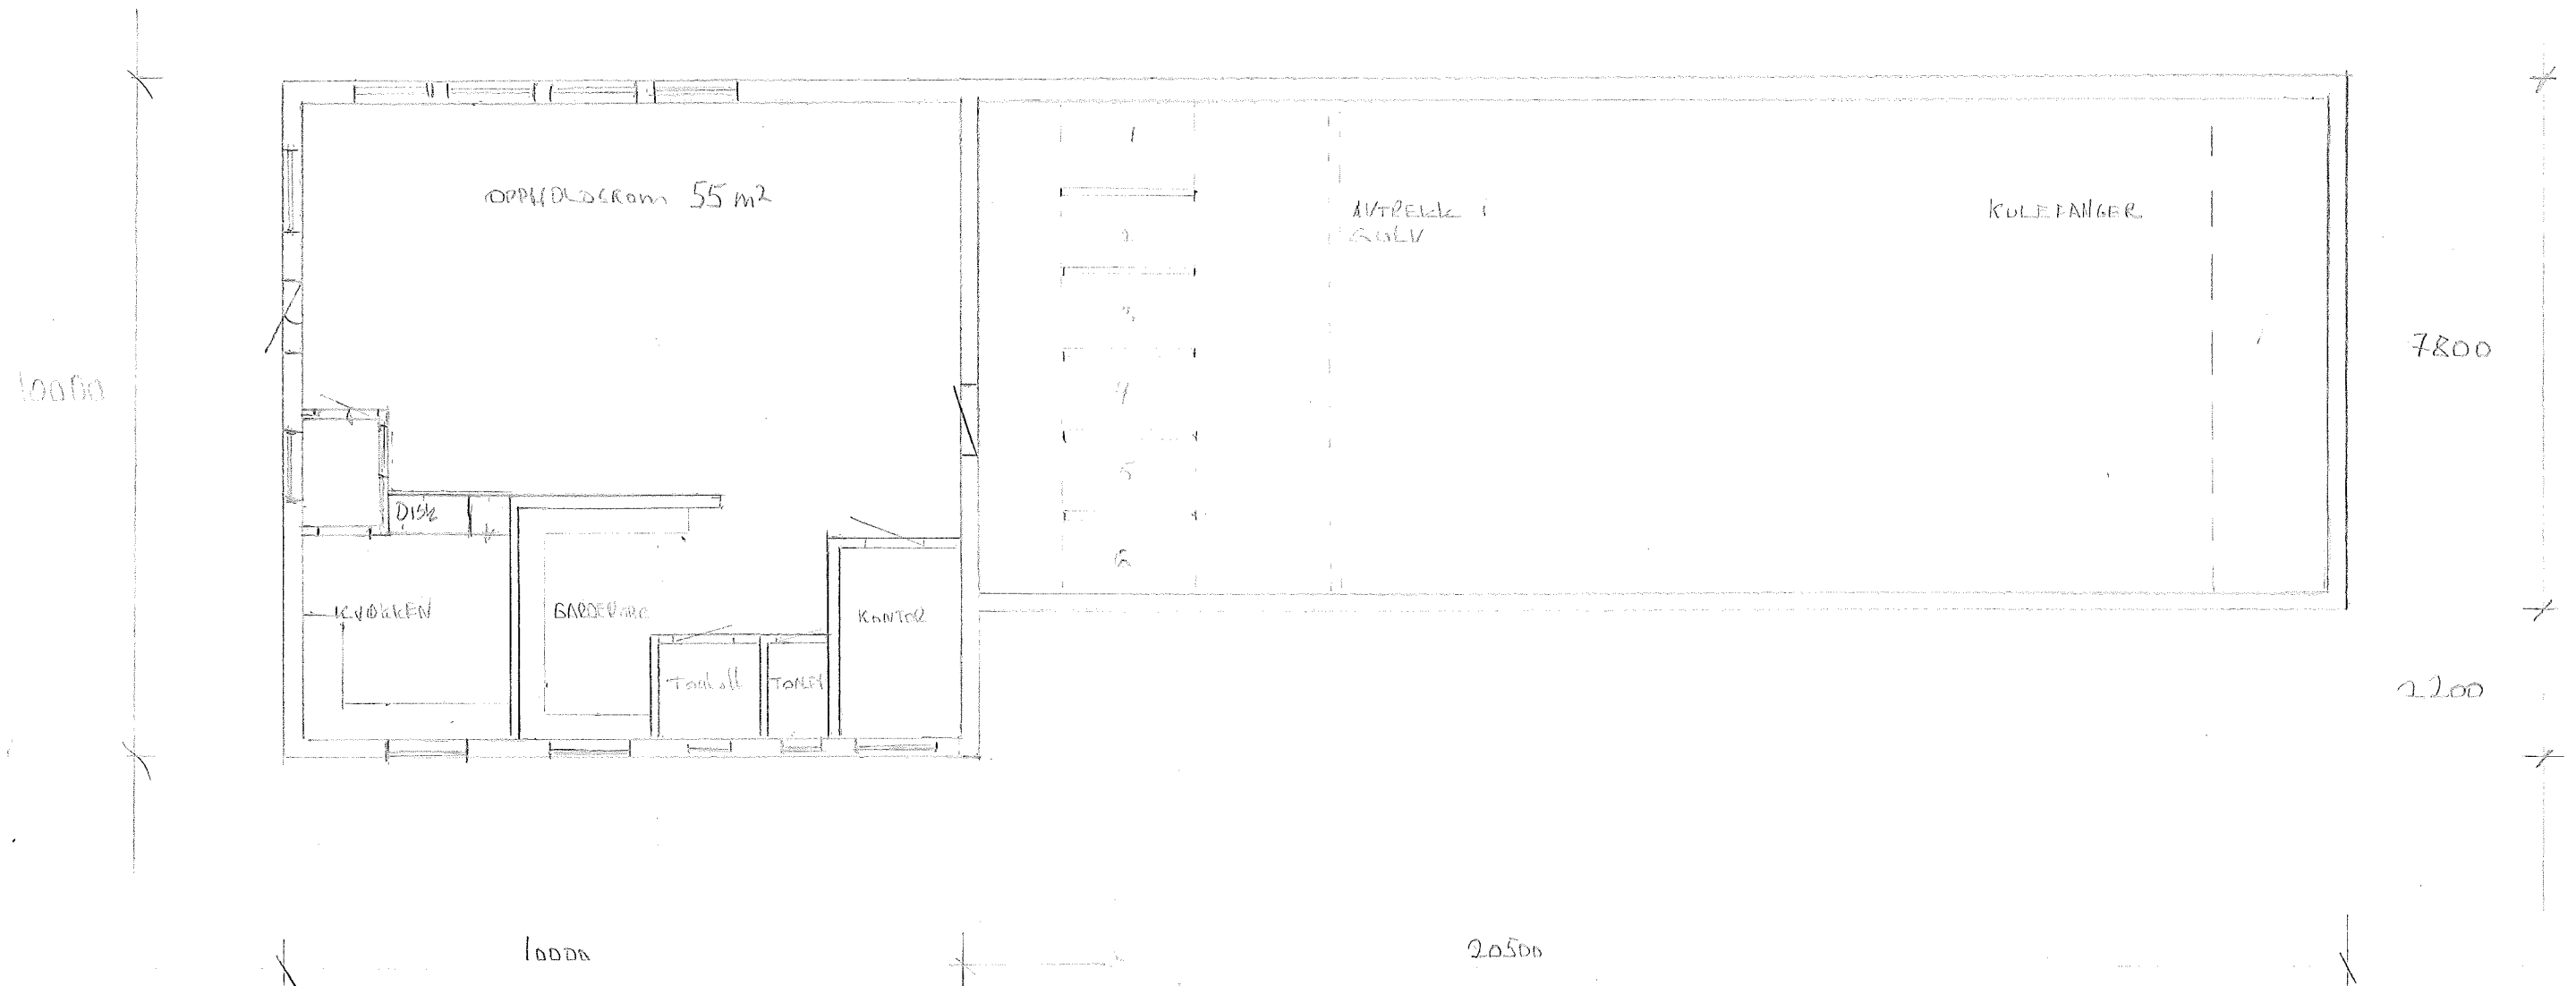



15 m SKYTEBANE
Valesdal OG Modalen sk. Ldg

PLANTEENING

1:100

2.12.2015

Jan A. Steind

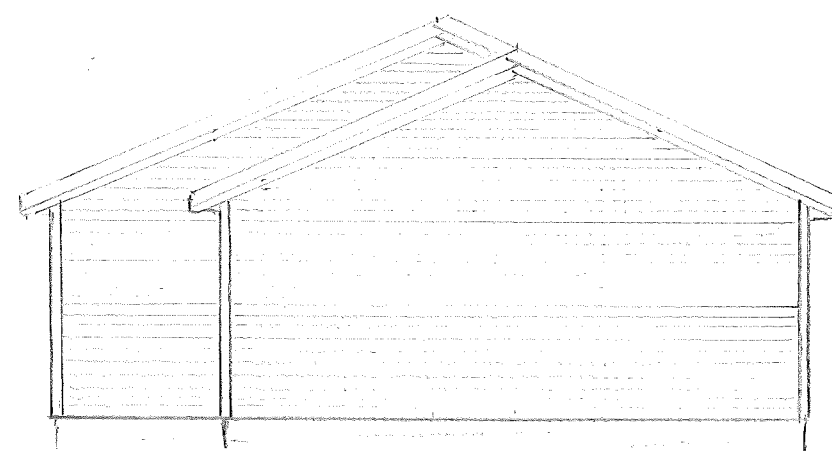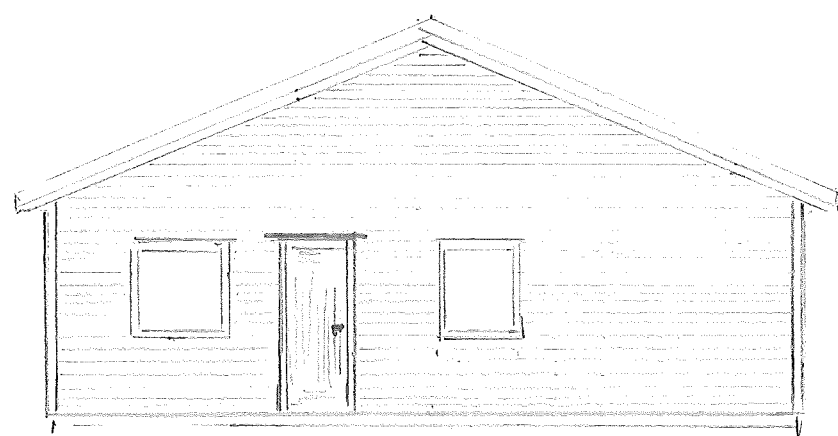

15 M SKVTEBANE
Valestad og Modulle skole

FASADER

1:100

2.12.2015

for A. Skarum

4900

5500

30500

15 M SKYTEBANE
Vålerdal DA MODULEN SE LDB

FASADER

1:100

2.12.2015

Jen A.