


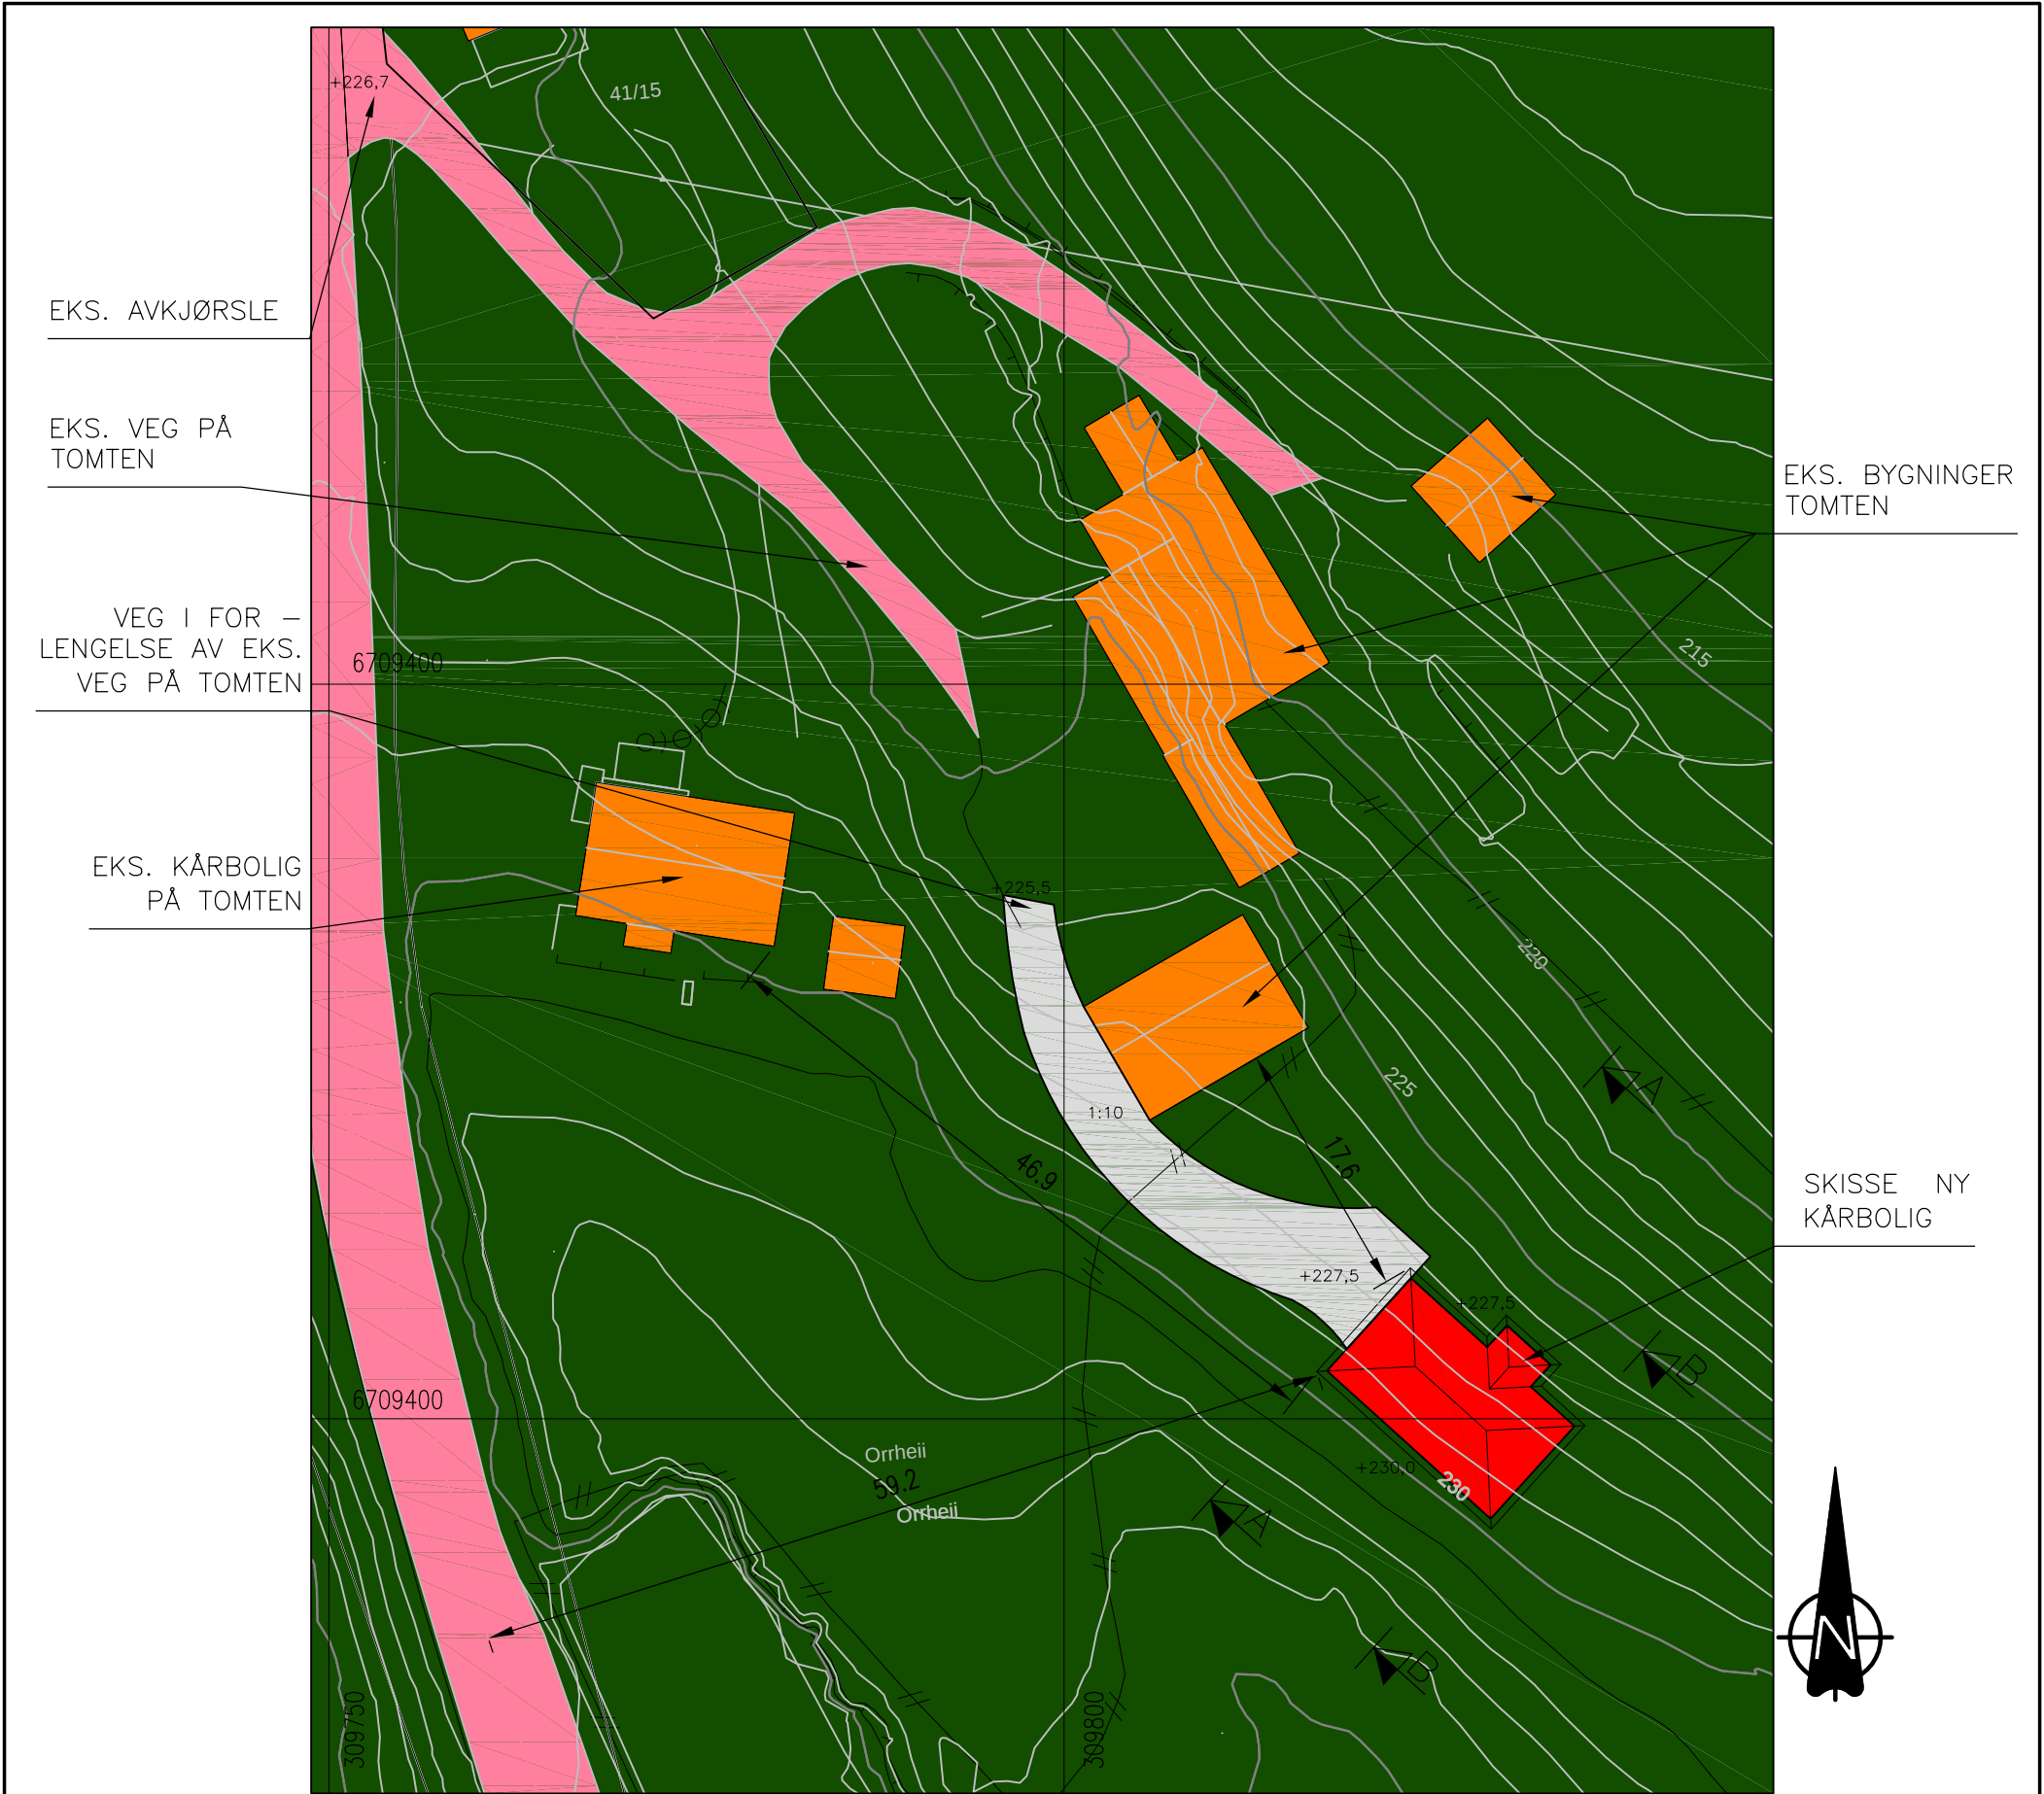

SITUASJONSPLAN

GNR.41, BNR.7, ØSTERØY KOMMUNE

SØKNAD OM OMDISPONERING

FOR TERRENGSNITT SE TEGNING 72716148A02.

	DATE/SIGN	NOTE! * PART OF DRAWING MAY NOT BE SHOWN IN SCALE * DO NOT TAKE MEASURES ON DRAWING * ONLY RELAY ON GIVE DIMENSIONS	ACCORDING TO INTERNATIONAL LAWS, THIS DRAWING IS THE PROPERTY OF ARKOCONSULT AS. THE DRAWING CAN NOT BE USED, MADE PUBLIC OR HANDED OVER TO A THIRD PART WITHOUT OUR WRITTEN CONSENT. ANY INFRINGEMENT WILL LEAD TO LEGAL PROCEEDINGS.	
		TORBJØRN SOLDAL SØKNAD OM OMDISPONERING	REVISION/DATE:	
			PROJECT NO.: 2016148	
		GBNR. 41/7, ØSTERØY SITUASJONSPLAN	DRAWING NO.: 72716147A01	
			 arkoconsult ARKOCONSULT AS, Postboks 103, 5291 Valest.f. Tel.: 56390003 – Fax.: 56191130 – Mob.: 93241511 Mail: post@arkoconsult.no – Org.nr.: 997089782 MVA	SCALE: 1:500
DRAWN: LAH	DATE: 08.11.16			
REV.	DESCRIPTION	CHECKED:		DATE: