


SNITT A:A BYGG 1

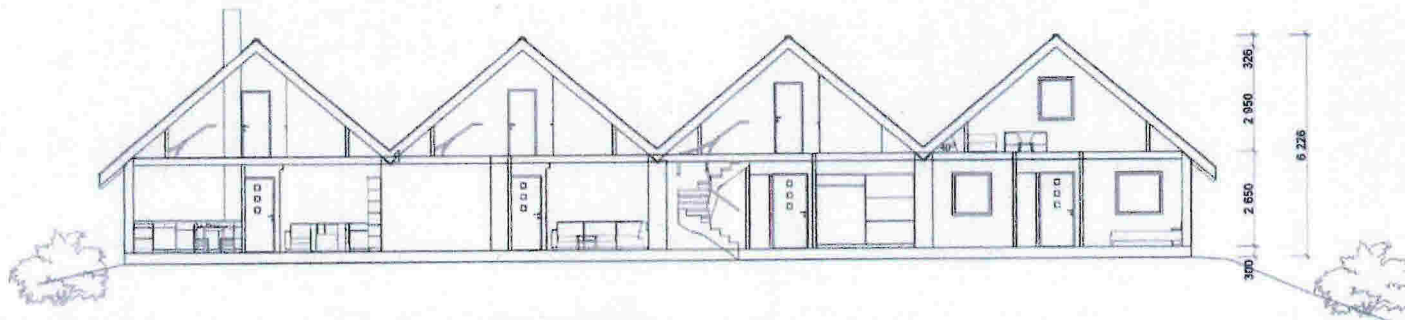


SNITT A:A BYGG 2

E2


NOTE: - PART OF DRAWING MAY NOT BE SHOWN IN SCALE - DO NOT TAKE MEASURES ON DRAWING - ONLY RELAY ON GIVE DIMENSIONS	ACCORDING TO INTERNATIONAL LAWS, THIS DRAWING IS THE PROPERTY OF ARKOCONSULT OVE HÅLAND. THE DRAWING CAN NOT BE USED, MADE PUBLIC OR HANDED OVER TO A THIRD PARTY WITHOUT OUR WRITTEN CONSENT. ANY VIOLATION WILL LEAD TO LEGAL PROCEEDINGS.	
	REVISION/DATE:	
BERGAN BYGG AS ENEBOLIGER I REKKE	PROJECT NO.: 2010043	
	DRAWING NO.: 049010043A08	
 ARKOCONSULT Ove Håland, Botnåsen 3, 5201 Veitstrandfocum Tel: 56390003 • Fax: 56191130 • Mobil: 93241511 Mail: post@arkoconsult.no • Org.Nr 988 393 579 MØR	SCALE: 1:200	FORMAT: A2
	DRAWN: ACF	DATE: 15.03.2011
	CHECKED:	DATE:

BILAG 7


BYGG 1

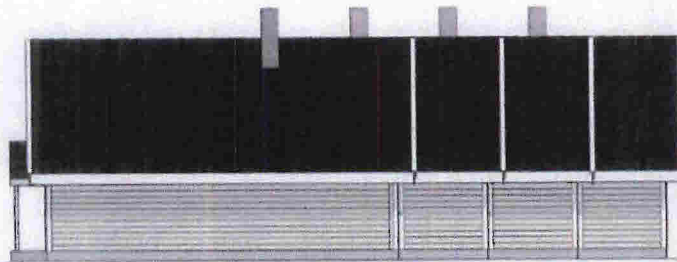


1:100 FASADE VEST

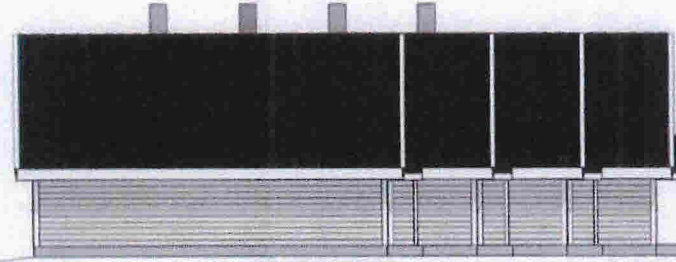

1:100 FASADE ØST

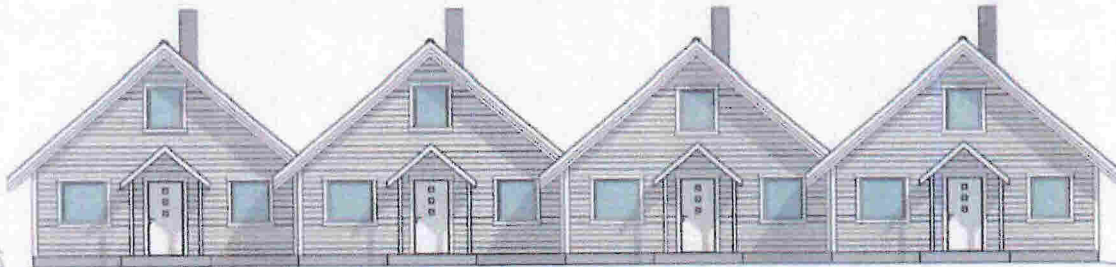


1:100 FASADE NORD

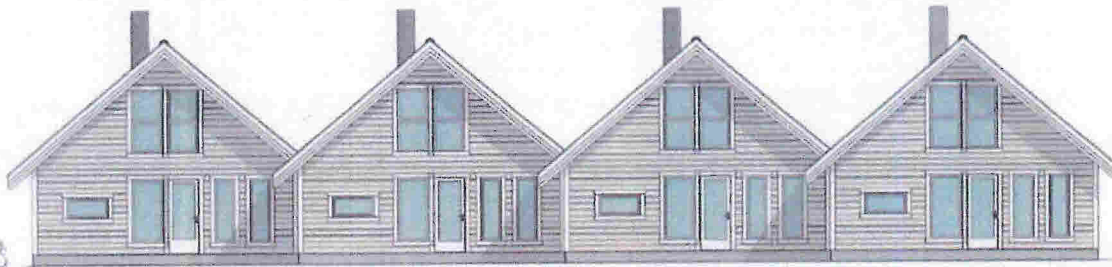


1:100 FASADE SØR


E3

<small>NOTE:</small> <small>· PART OF DRAWING MAY NOT BE SHOWN IN SCALE</small> <small>· DO NOT TAKE MEASURES ON DRAWING</small> <small>· ONLY RELAY ON THE DIMENSIONS</small>	<small>ACCORDING TO INTERNATIONAL LAWS, THIS DRAWING IS THE PROPERTY OF ARKOCONSULT OVE HÅLAND. THE DRAWING CAN NOT BE USED, MADE PUBLIC OR HANDLED OVER TO A THIRD PARTY WITHOUT OUR WRITTEN CONSENT. ANY VIOLATION WILL LEAD TO LEGAL PROCEEDINGS.</small>	
	<small>REVISION/DATE:</small>	
BERGAN BYGG AS ENEBOLIGER I REKKE	<small>PROJECT NO:</small> 2010043	
	<small>DRAWING NO:</small> 049010043A04	
<small>ARKOCONSULT</small> <small>ARKOCONSULT Ove Håland, Bulvården 3, 5281 Valestrand/Årnes</small> <small>Tel: 5636003 • Fax: 5619130 • Mob: 91241513</small> <small>Mail: post@arkoconsult.no • Døgnr: 906 390 579 NVA</small>	<small>SCALE:</small> 1:100	<small>FORMAT:</small> A2
	<small>DRAWN:</small> ACT	<small>DATE:</small> 15.02.2011
	<small>CHECKED:</small>	<small>DATE:</small>
	<small>DATE/NO:</small>	

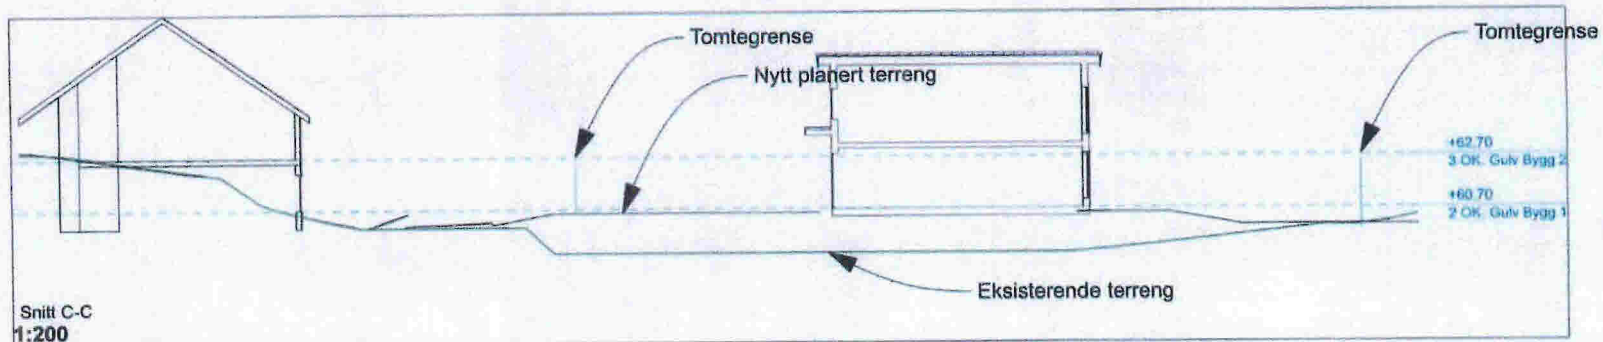


ES

REV. / DESCRIPTION:	NOTE: - PART OF DRAWING MAY NOT BE SHOWN IN SCALE - DO NOT TAKE MEASURES ON DRAWING - ONLY RELAY ON GIVEN DIMENSIONS	ACCORDING TO INTERNATIONAL LAWS, THIS DRAWING IS THE PROPERTY OF ARKOCONSULT OVE HÅLAND. THE DRAWING CAN NOT BE USED, MADE PUBLIC OR HANDED OVER TO A THIRD PART WITHOUT OUR WRITTEN CONSENT. ANY INFRINGEMENT WILL LEAD TO LEGAL PROCEEDINGS.	
	BERGAN BYGG AS ENEBOLIGER I REKKE	REVISION/DATE:	
		PROJECT NO.:	
	SNITT C-C	DRAWING NO.:	
 ARKOCONSULT Ove Håland, Bullåsen 3, 5281 Valestrandsfossen Tel. 56390003 - Fax: 56191130 - Mob.: 93241511 Mail: post@arkoconsult.no - Org.nr. 986 393 579 MVA	SCALE: 1:200	FORMAT: A3	
	DRAWN: PKT	DATE: 15.03.2011	
	CHECKED:	DATE:	

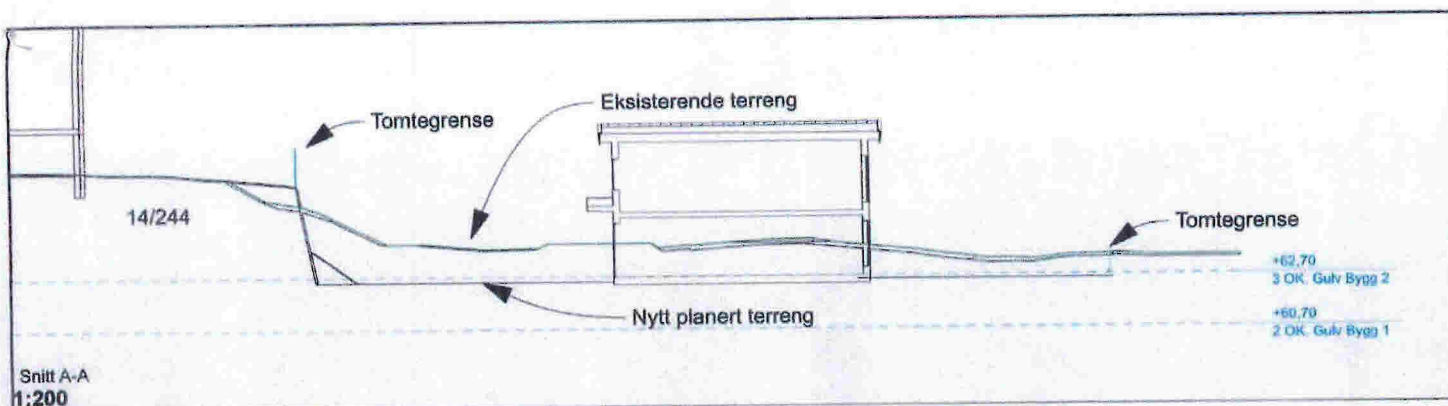

Snitt A-A
1:200

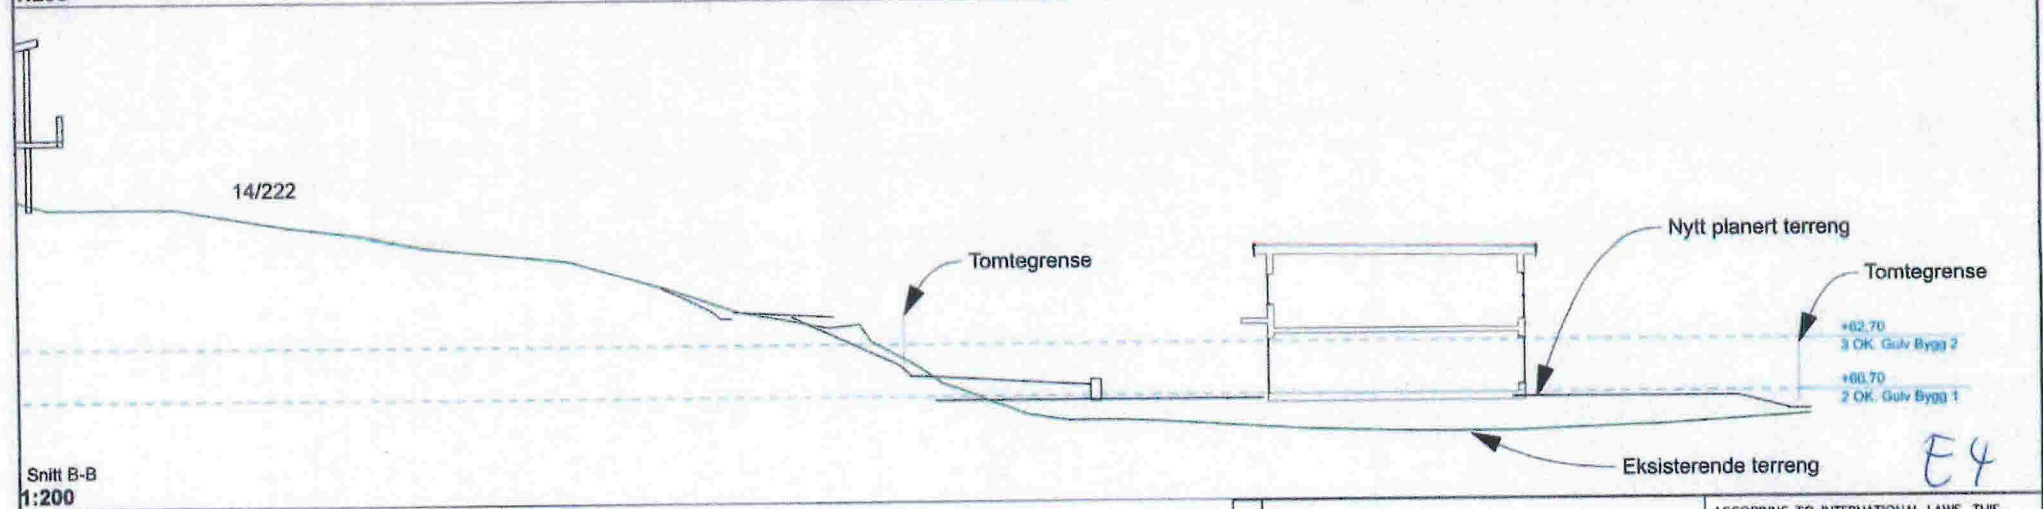

Snitt B-B
1:200

REV. / DESCRIPTION:	NOTE: - PART OF DRAWING MAY NOT BE SHOWN IN SCALE - DO NOT TAKE MEASURES ON DRAWING - ONLY RELAY ON GIVE DIMENSIONS	ACCORDING TO INTERNATIONAL LAWS, THIS DRAWING IS THE PROPERTY OF ARKOCONSULT OVE HÄLAND. THE DRAWING CAN NOT BE USED, MADE PUBLIC OR HANDED OVER TO A THIRD PART WITHOUT OUR WRITTEN CONSENT. ANY INFRINGEMENT WILL LEAD TO LEGAL PROCEEDINGS.	
	BERGAN BYGG AS ENEBOLIGER I REKKE	REVISION/DATE:	
		PROJECT NO.:	2010043
	SNITT A-A OG B-B	DRAWING NO.:	04910043A02
ARKOCONSULT Ove Häland, Bullaåsen 3, 5281 Valestrandsfossen Tel: 56390003 - Fax: 56191130 - Mob: 93241511 Mail: post@arkoconsult.no - Org.nr. 986 393 579 MVA	SCALE:	1:200	FORMAT: A3
	DRAWN:	PKT	DATE: 14.04.2011
	CHECKED:		DATE: