


Fasade mur
M= 1:200 (A3)



Tverrprofil veg M=1:100 (A3)

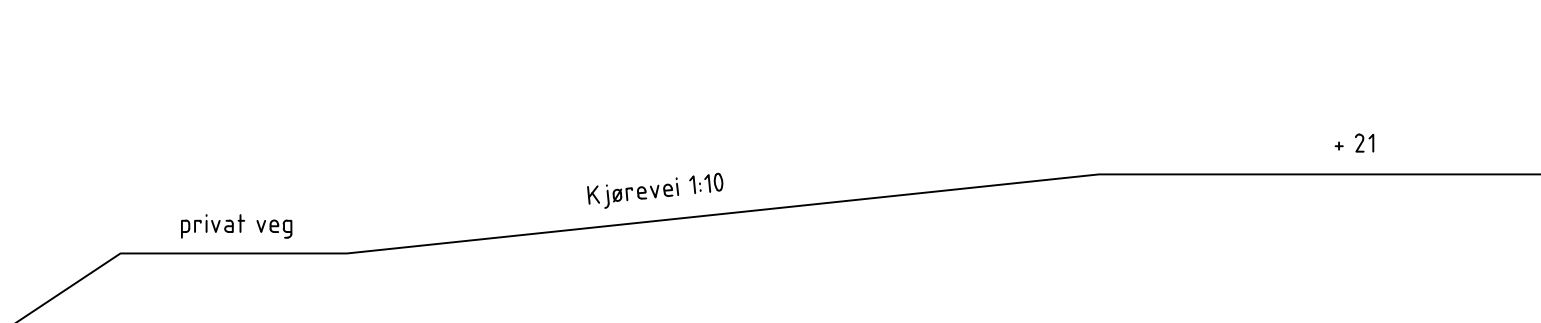

Lengdeprofil veg M=1:100 (A3)