


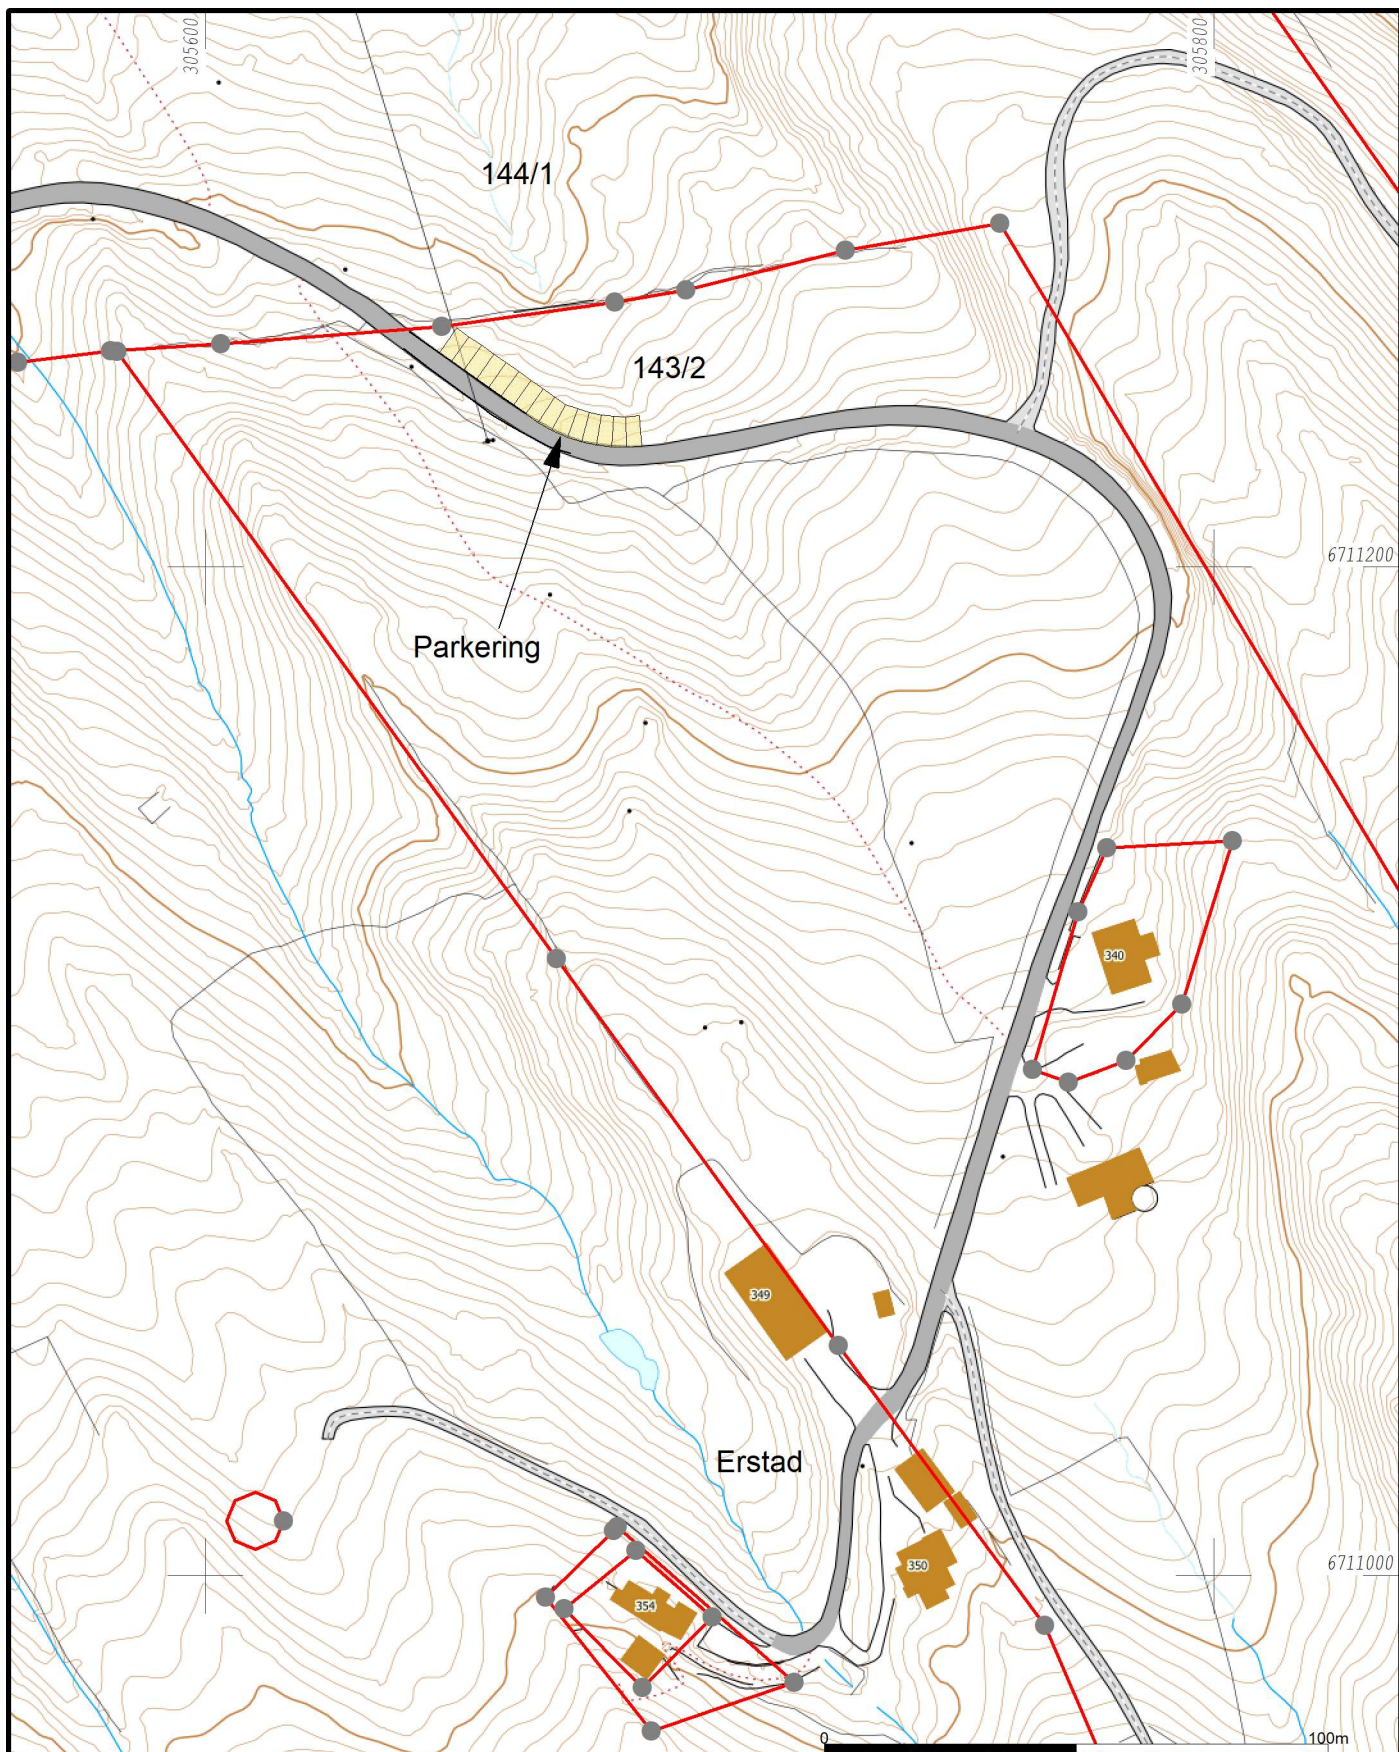

				 Målestokk 1:1500
		Dato: 2021.04.22 Sign: SUP	Erstad parkering	