


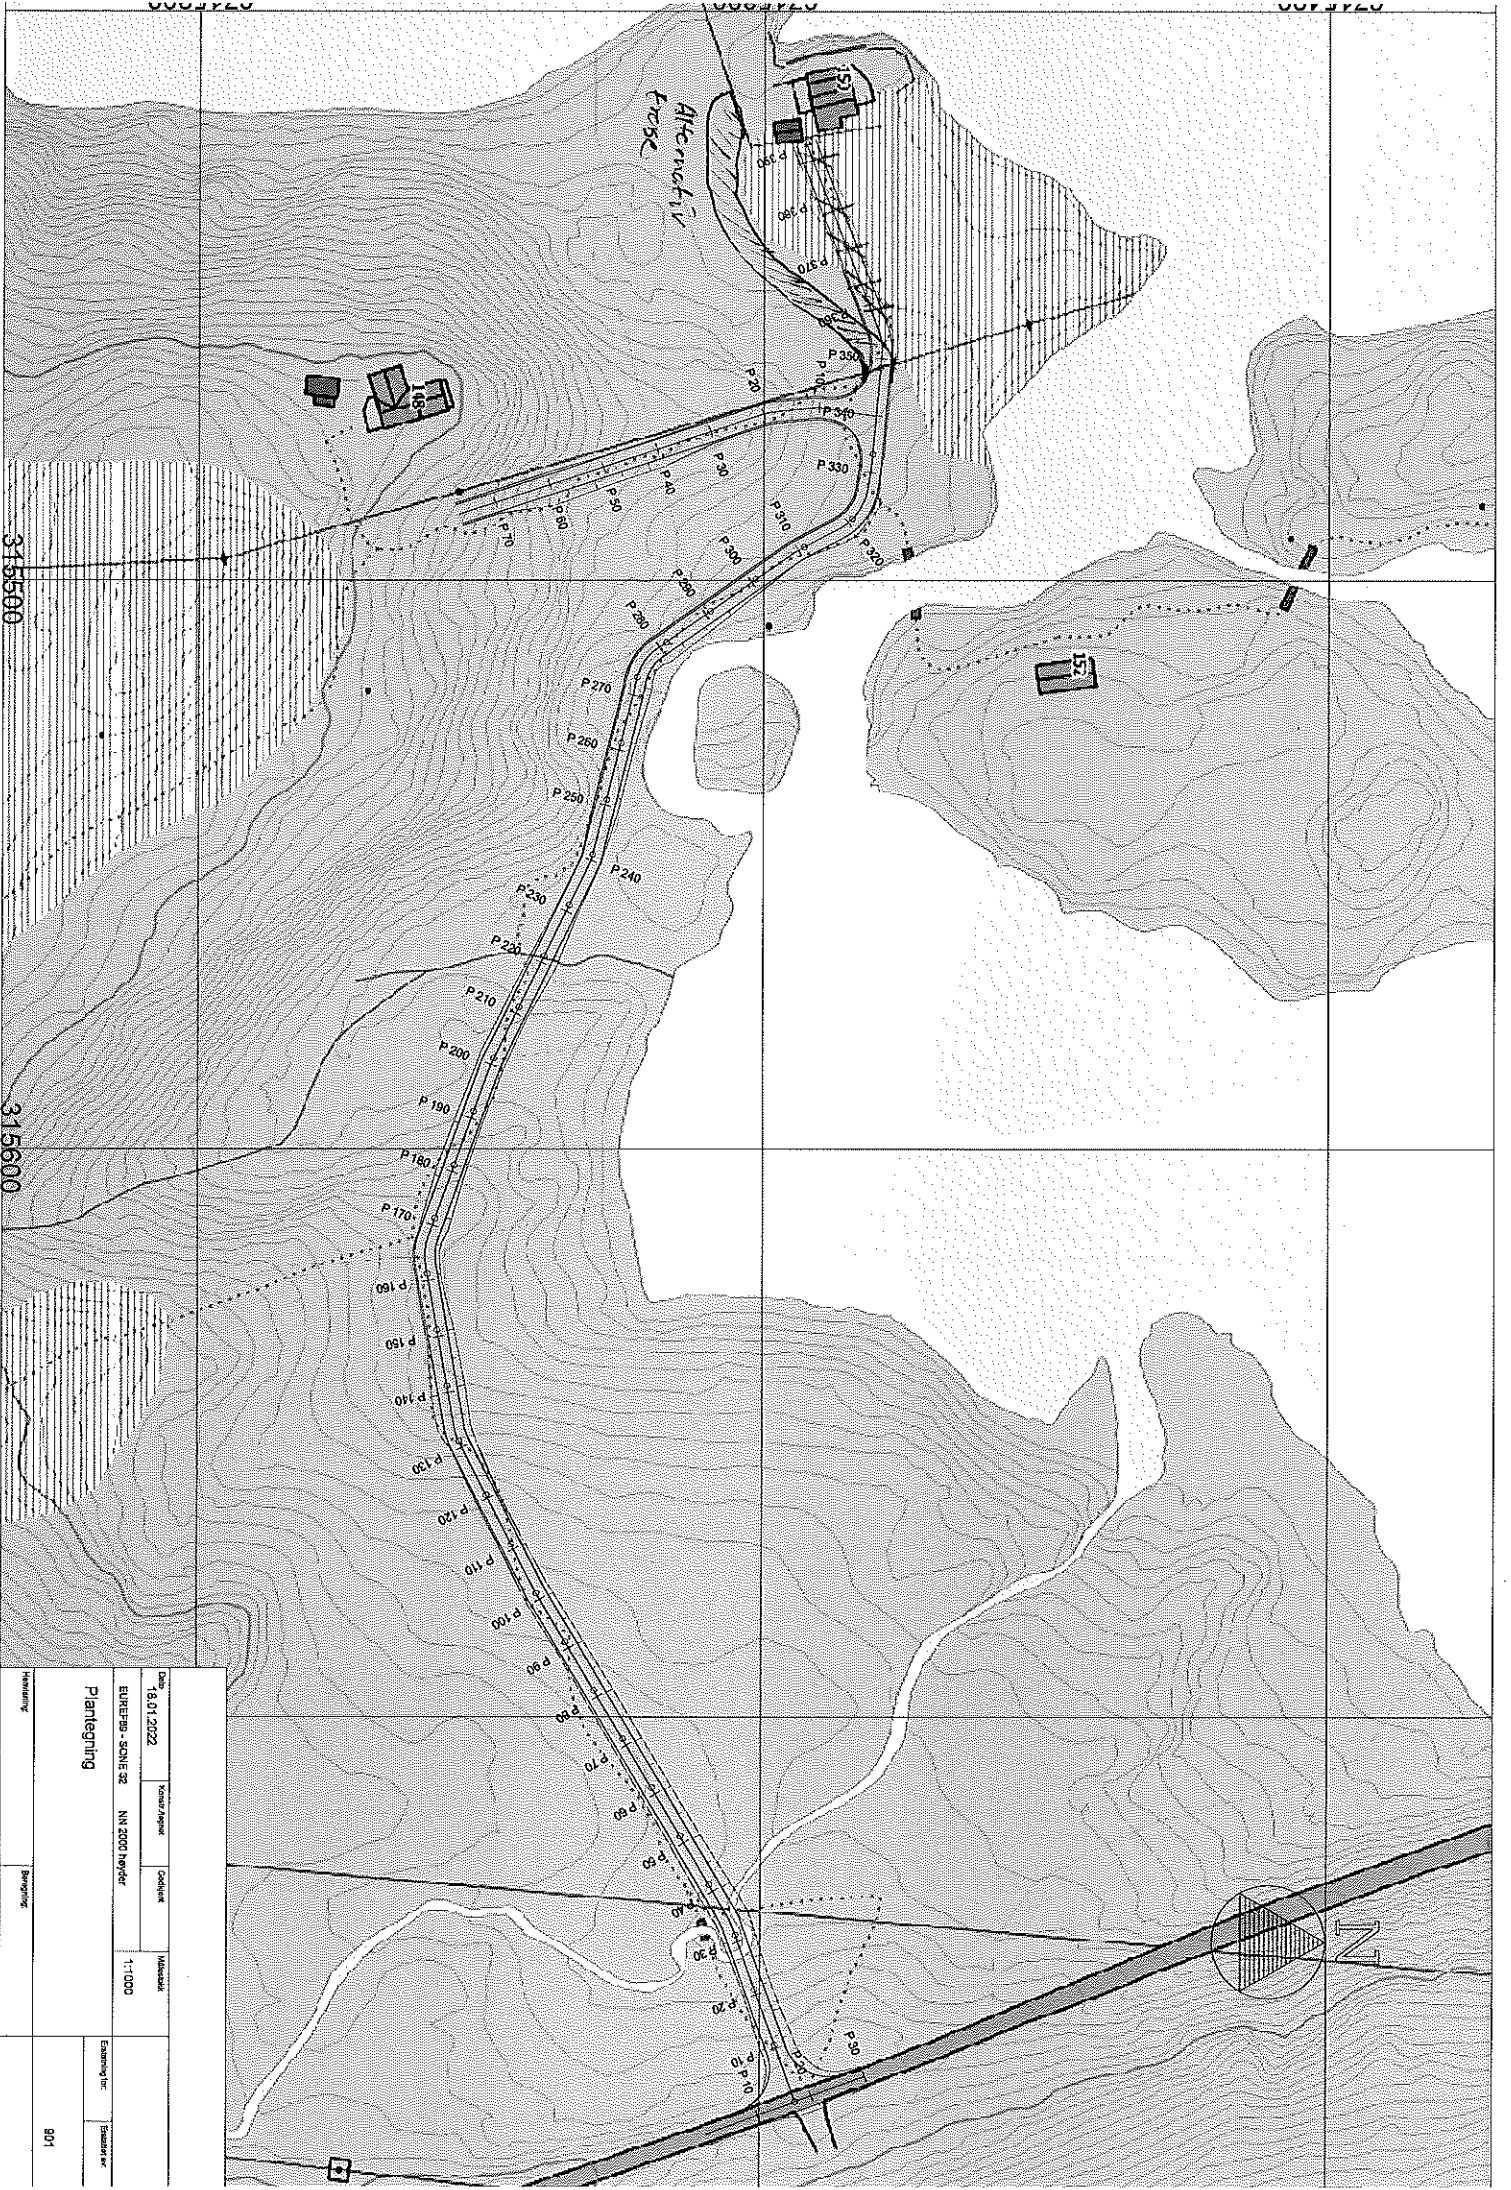

Date		18.01.2022
Project Name		EURPBP - S2N15 22
Scale		1:1000
Drawing Title		Planting
Drawing No.		001