



FASADE MOT NORDØST

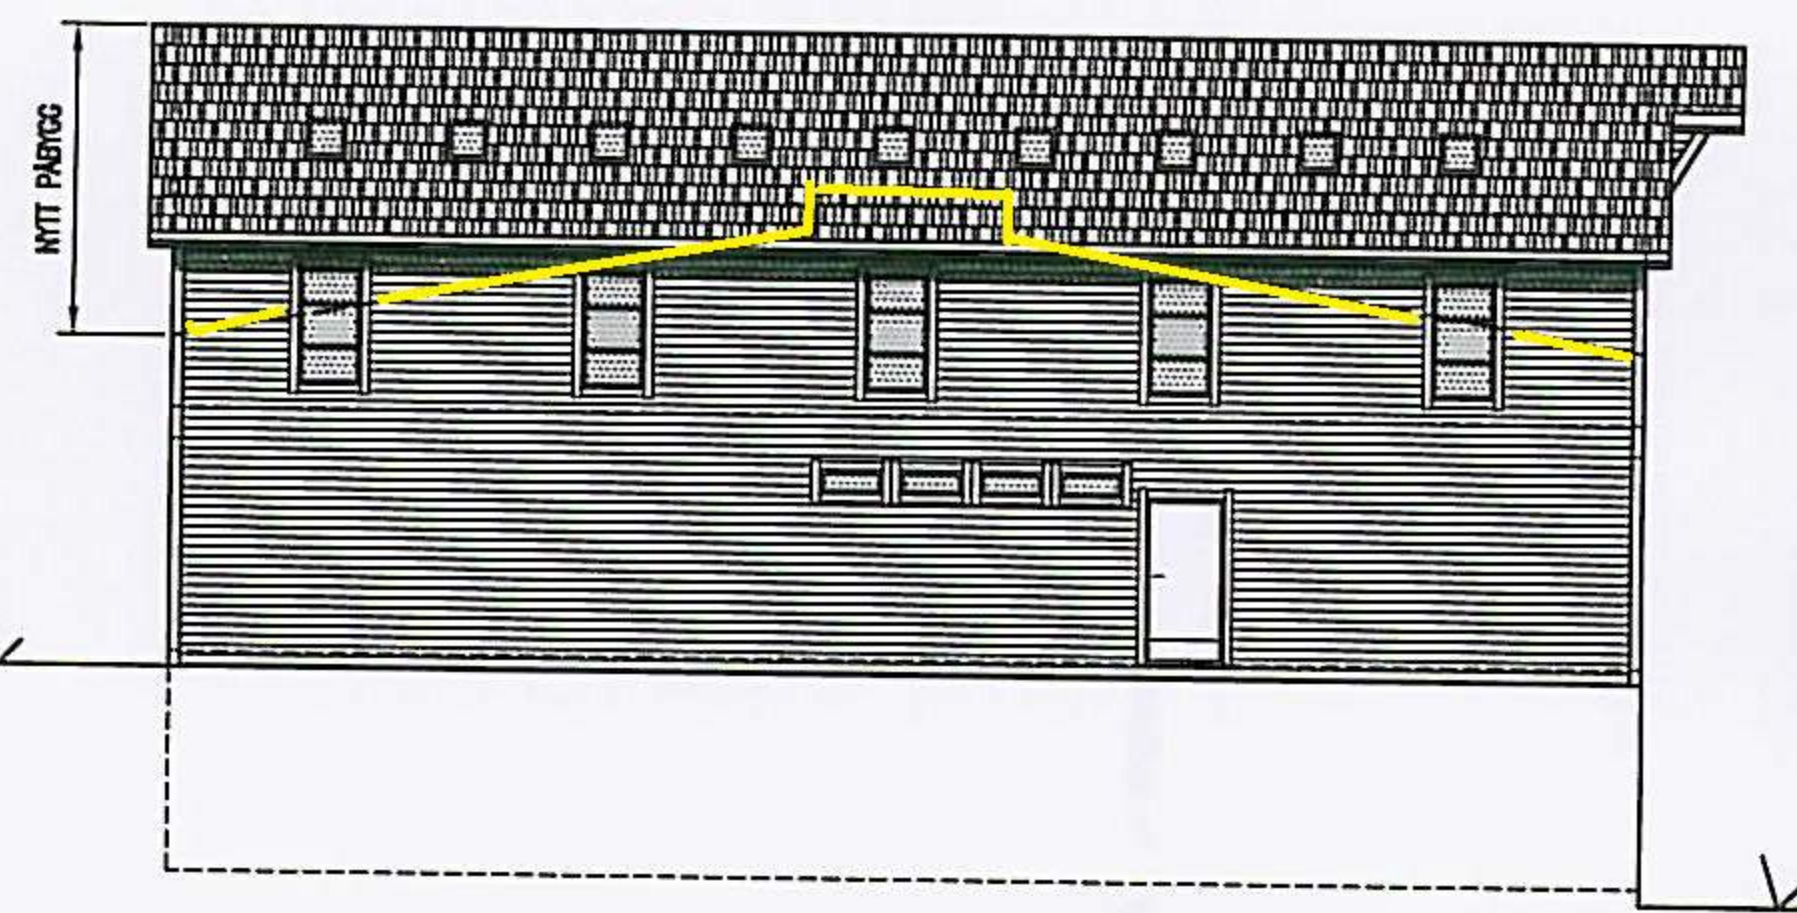

FASADE MOT NORDVEST

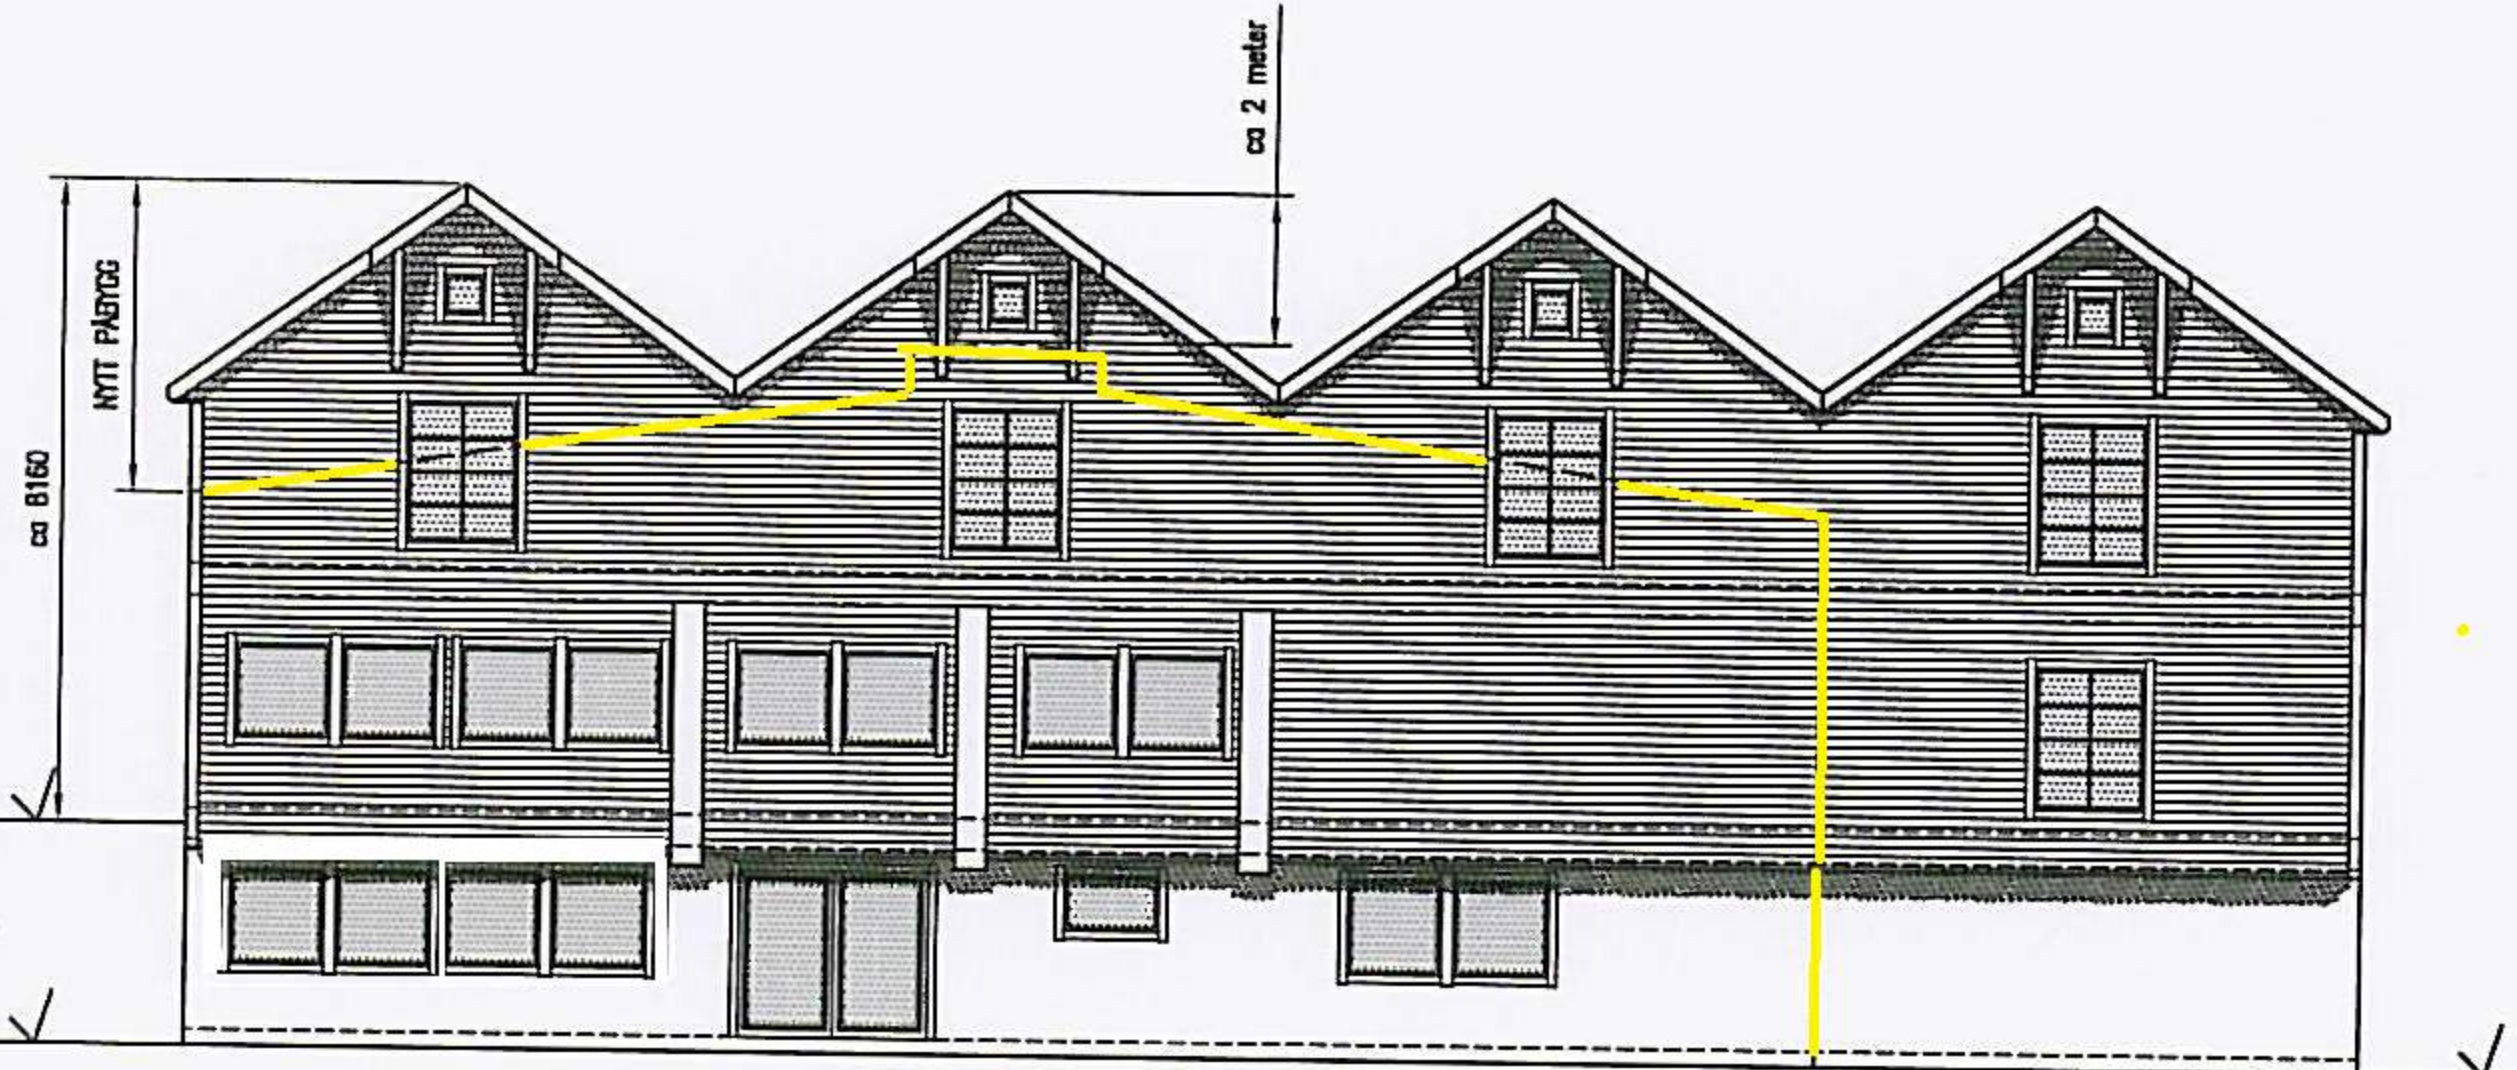

FASADE MOT SØRVEST

6900
NYTT TILBYGG

DATE/SIGN	NOTE: • PART OF DRAWING MAY NOT BE SHOWN IN SCALE • DO NOT TAKE MEASURES ON DRAWING • ONLY RELAY ON GIVE DIMENSIONS	ACCORDING TO INTERNATIONAL LAWS, THIS DRAWING IS THE PROPERTY OF ARKOCONSULT AS. THE DRAWING CAN NOT BE USED, MADE PUBLIC OR HANDED OVER TO A THIRD PARTY WITHOUT OUR WRITTEN CONSENT. ANY INFRINGEMENT WILL LEAD TO LEGAL PROCEEDINGS.	
	SILJE TØNNESSEN	REVISION/DATE:	
REV. DESCRIPTION	PÅBYGG PÅ EKS. BYGNING	PROJECT NO.: 2011114	
	FASADER	DRAWING NO.: 21711114A01	
ARCOCONSULT AS, Postboks 103, 5291 ValesL. Tel.: 56390003 - Fax: 56191130 - Mob.: 93241511 Mail: post@arkoconsult.no - Org.nr.: 997089782 MVA	SCALE: 1:100	FORMAT: A2	
	DRAWN: OH	DATE: 14.12.11	
	CHECKED:	DATE:	