


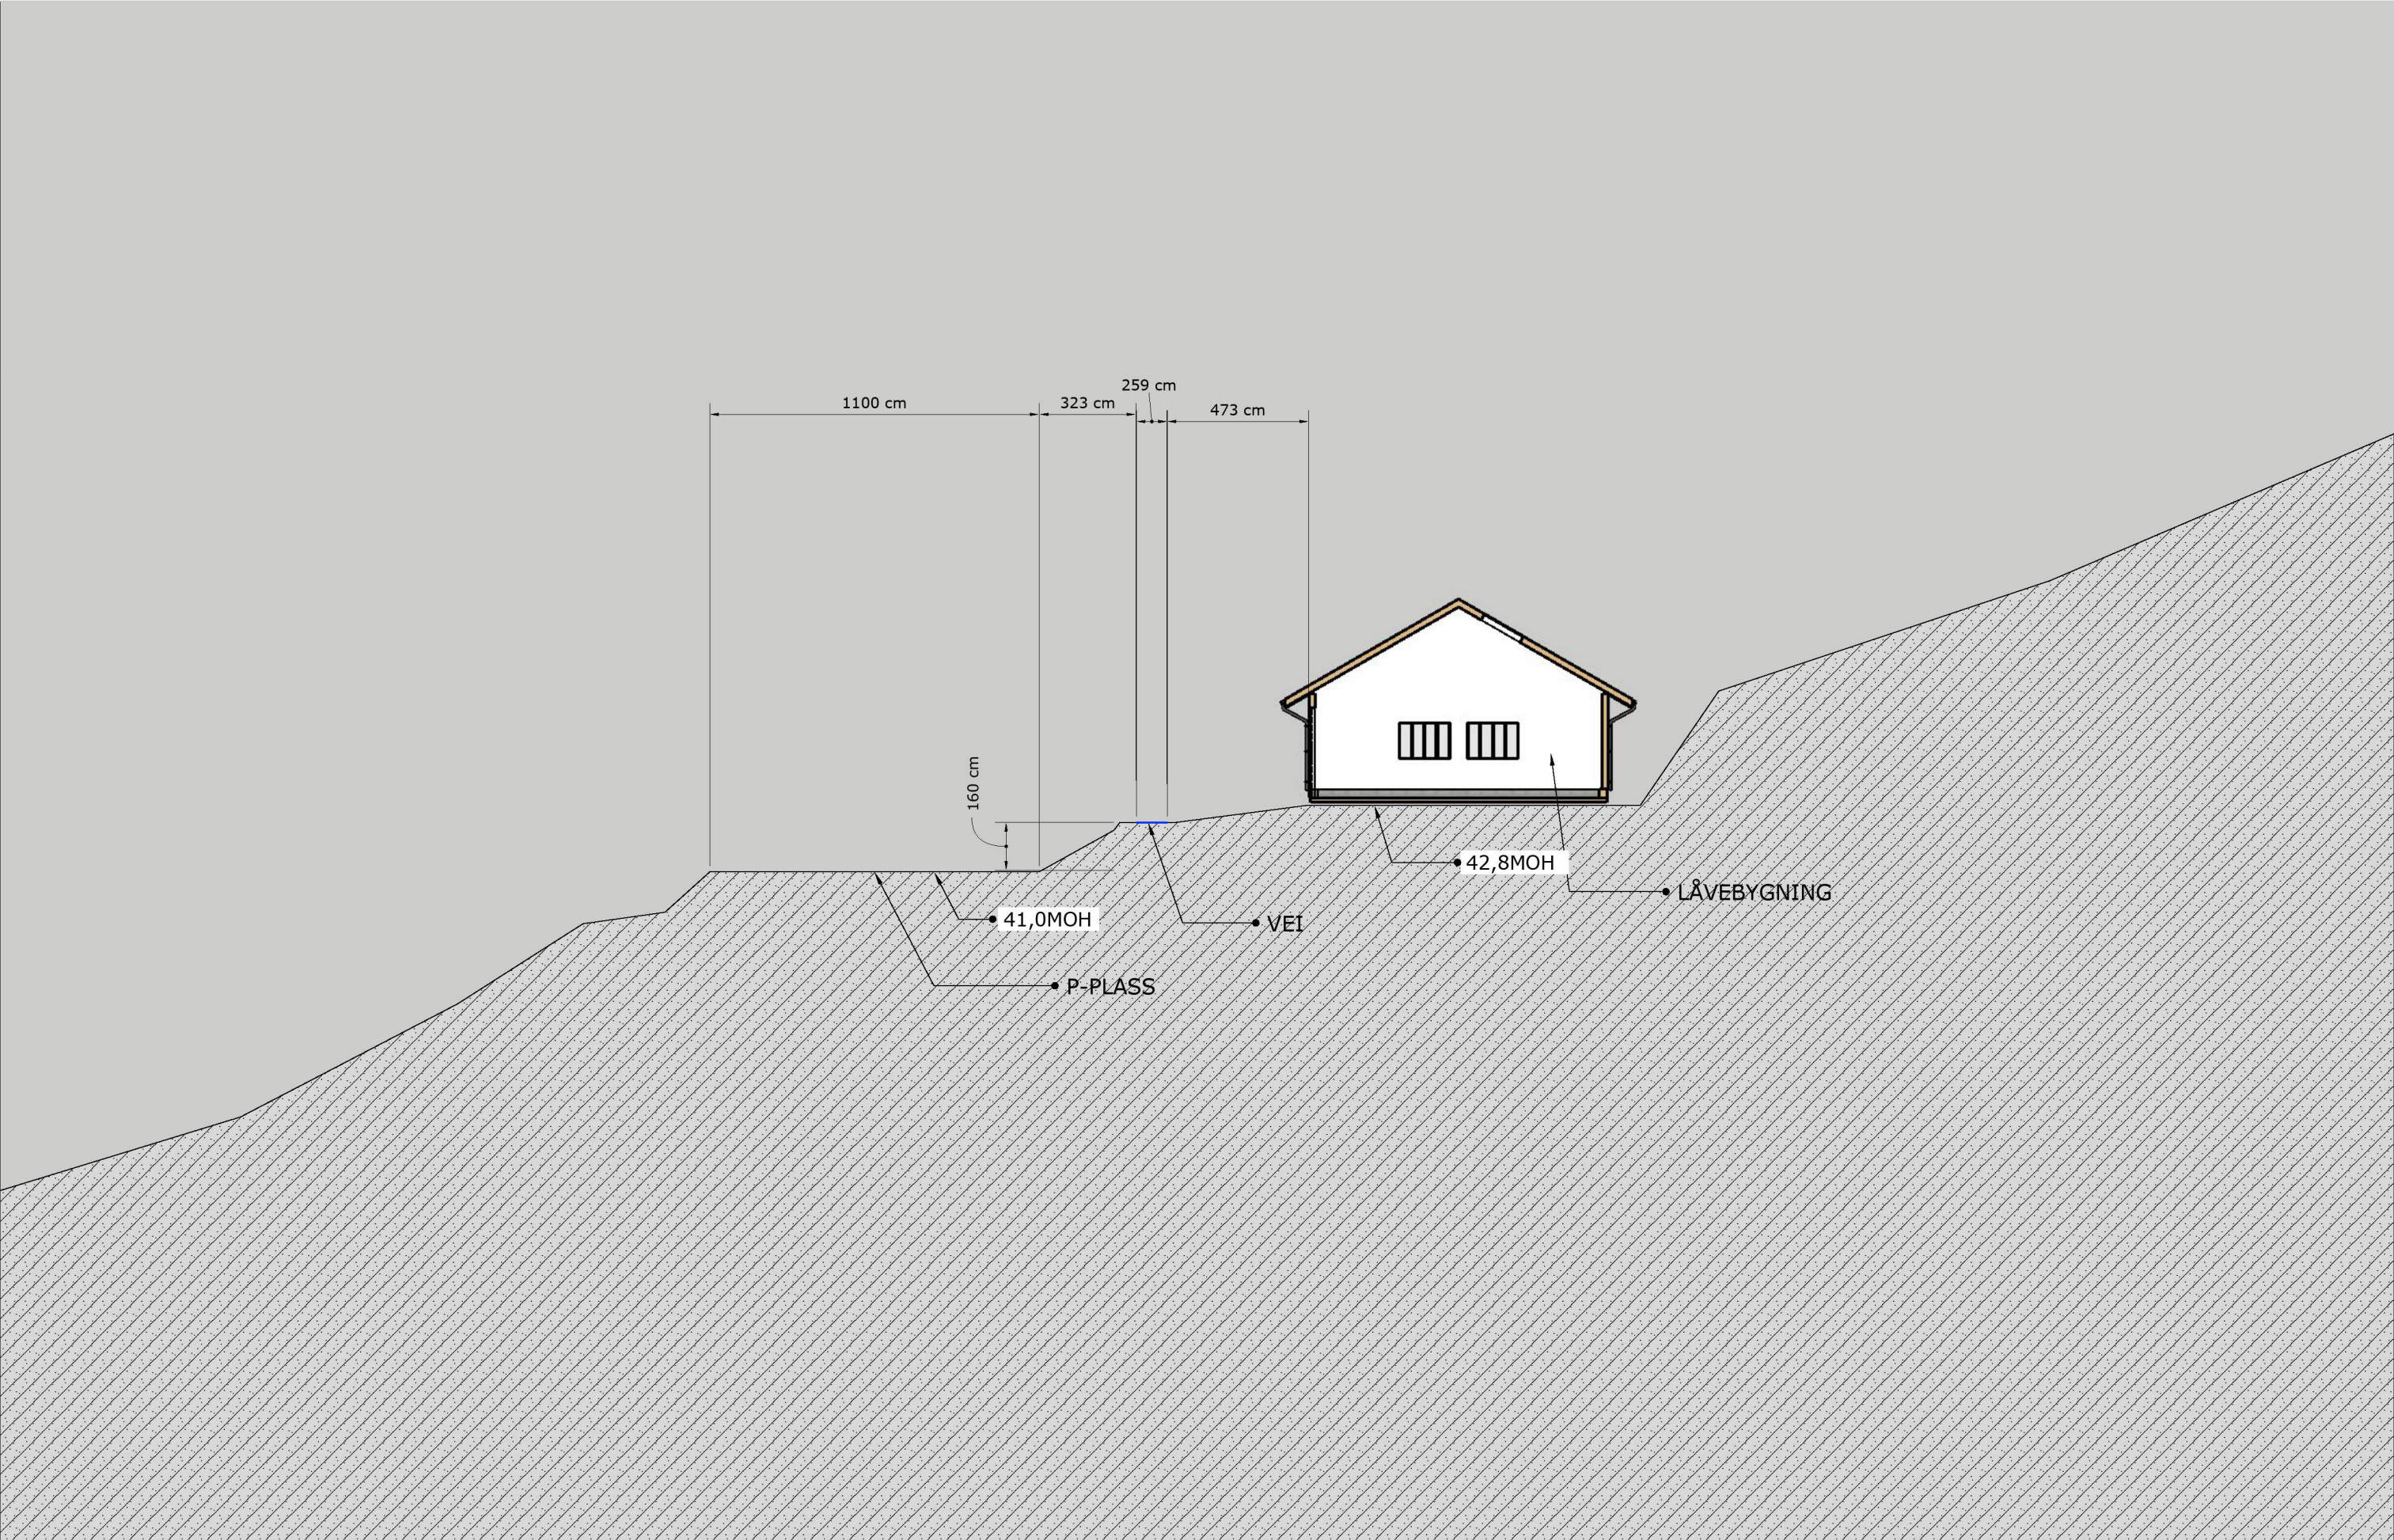

|                                                                                 |                                                             |  |                                        |                            |                             |                                    |                                       |                                 |          |
|---------------------------------------------------------------------------------|-------------------------------------------------------------|--|----------------------------------------|----------------------------|-----------------------------|------------------------------------|---------------------------------------|---------------------------------|----------|
| <b>RIISE Consulting</b><br>Skogsåsen 7C<br>1412 Sofiemyr<br>rconsult@briise.com | Tiltaksnavn:<br><b>Straumane 80 - låvebygning + p-plass</b> |  | Tiltakshaver:<br><b>Kåre Drangevåg</b> |                            |                             | Tiltaks-art:<br><b>Nybygg</b>      |                                       | Gnr/Bnr:<br><b>97/19</b>        |          |
|                                                                                 | Tegn tittel:<br><b>Snitt terreng</b>                        |  | Prosjekt nr<br>.....                   | Målestokk:<br><b>1:200</b> | Tegning format<br><b>A3</b> | Dato orig.:<br><b>29. Aug 2022</b> | Dato revidert:<br><b>05. Sep 2022</b> | Tegningsnr.:<br><b>STR80_02</b> | <b>2</b> |