

Målestokk 1:100

Gtase

Utlus

Sit. plan m/profil
Tilleggsdokumentasjon - gbnr. 89/36
m. H. Mjos

Tilts huser: kan Holen Dreier


Hytte

Ny gangveg/muldesteig



Ny parkeringsplass

Gnr. 89, bnr. 36

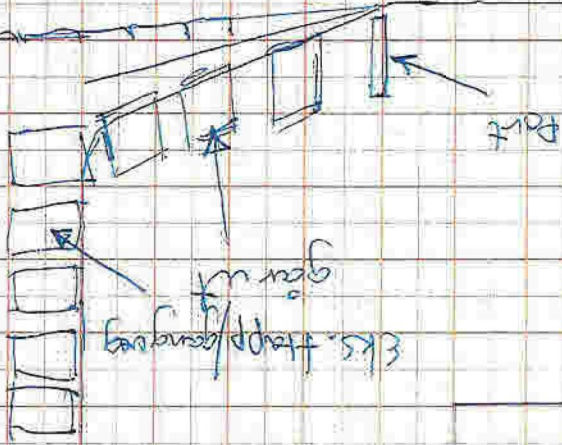

Eks. trappgangveg
gar ut

Port

Gnr. 89, bnr. 1, Ørsteugen

Eks. mur i svært dårlig stand

Gnr. 89, bnr. 75

Ny mur, maks 1m synlig mur, ca 15m lang

Tilts huser: Bjørn Sæve Nilsen

Etablering av gangveg til
innsiden

Gnr. 89, bnr. 35

A

B


C

Vedlegg 11. (2 sider)


5.7.2022

Tverrprofiler, gbnr 89/36 m. H. Hjes
Profil A-A

Målestokk 1:100

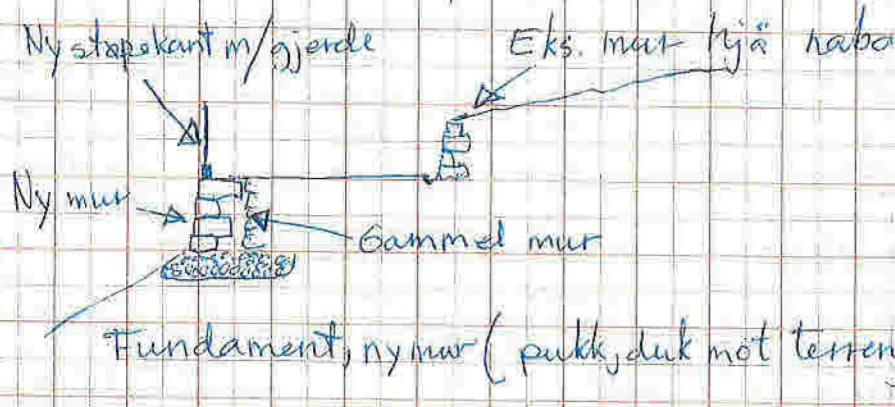

Profil B-B

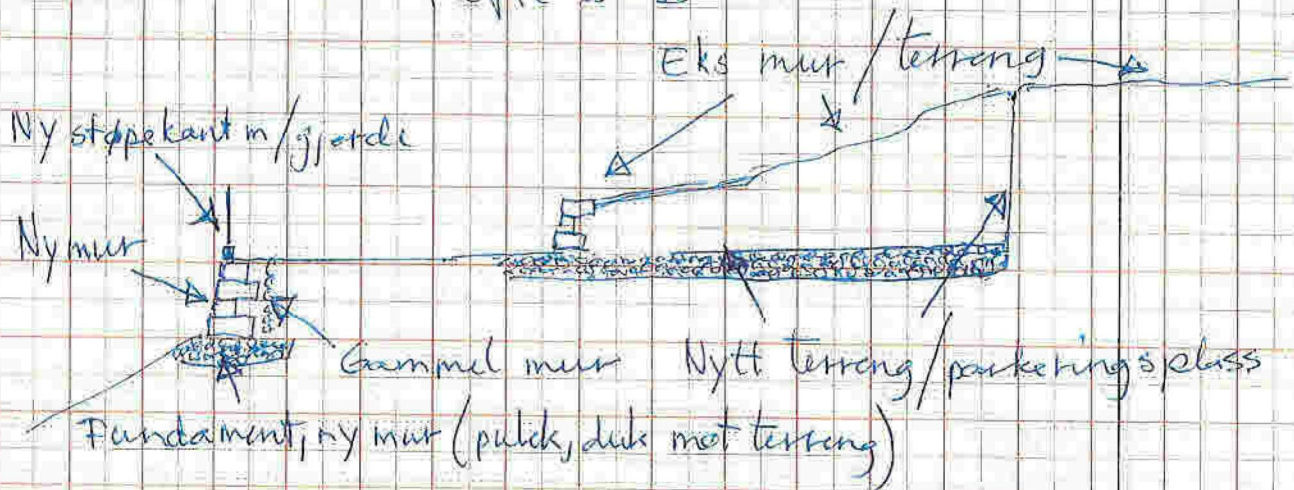

Profil C-C

