


D-1

12-January-2018

Situasjonskart Gbnr: 98/58

11.07.2017

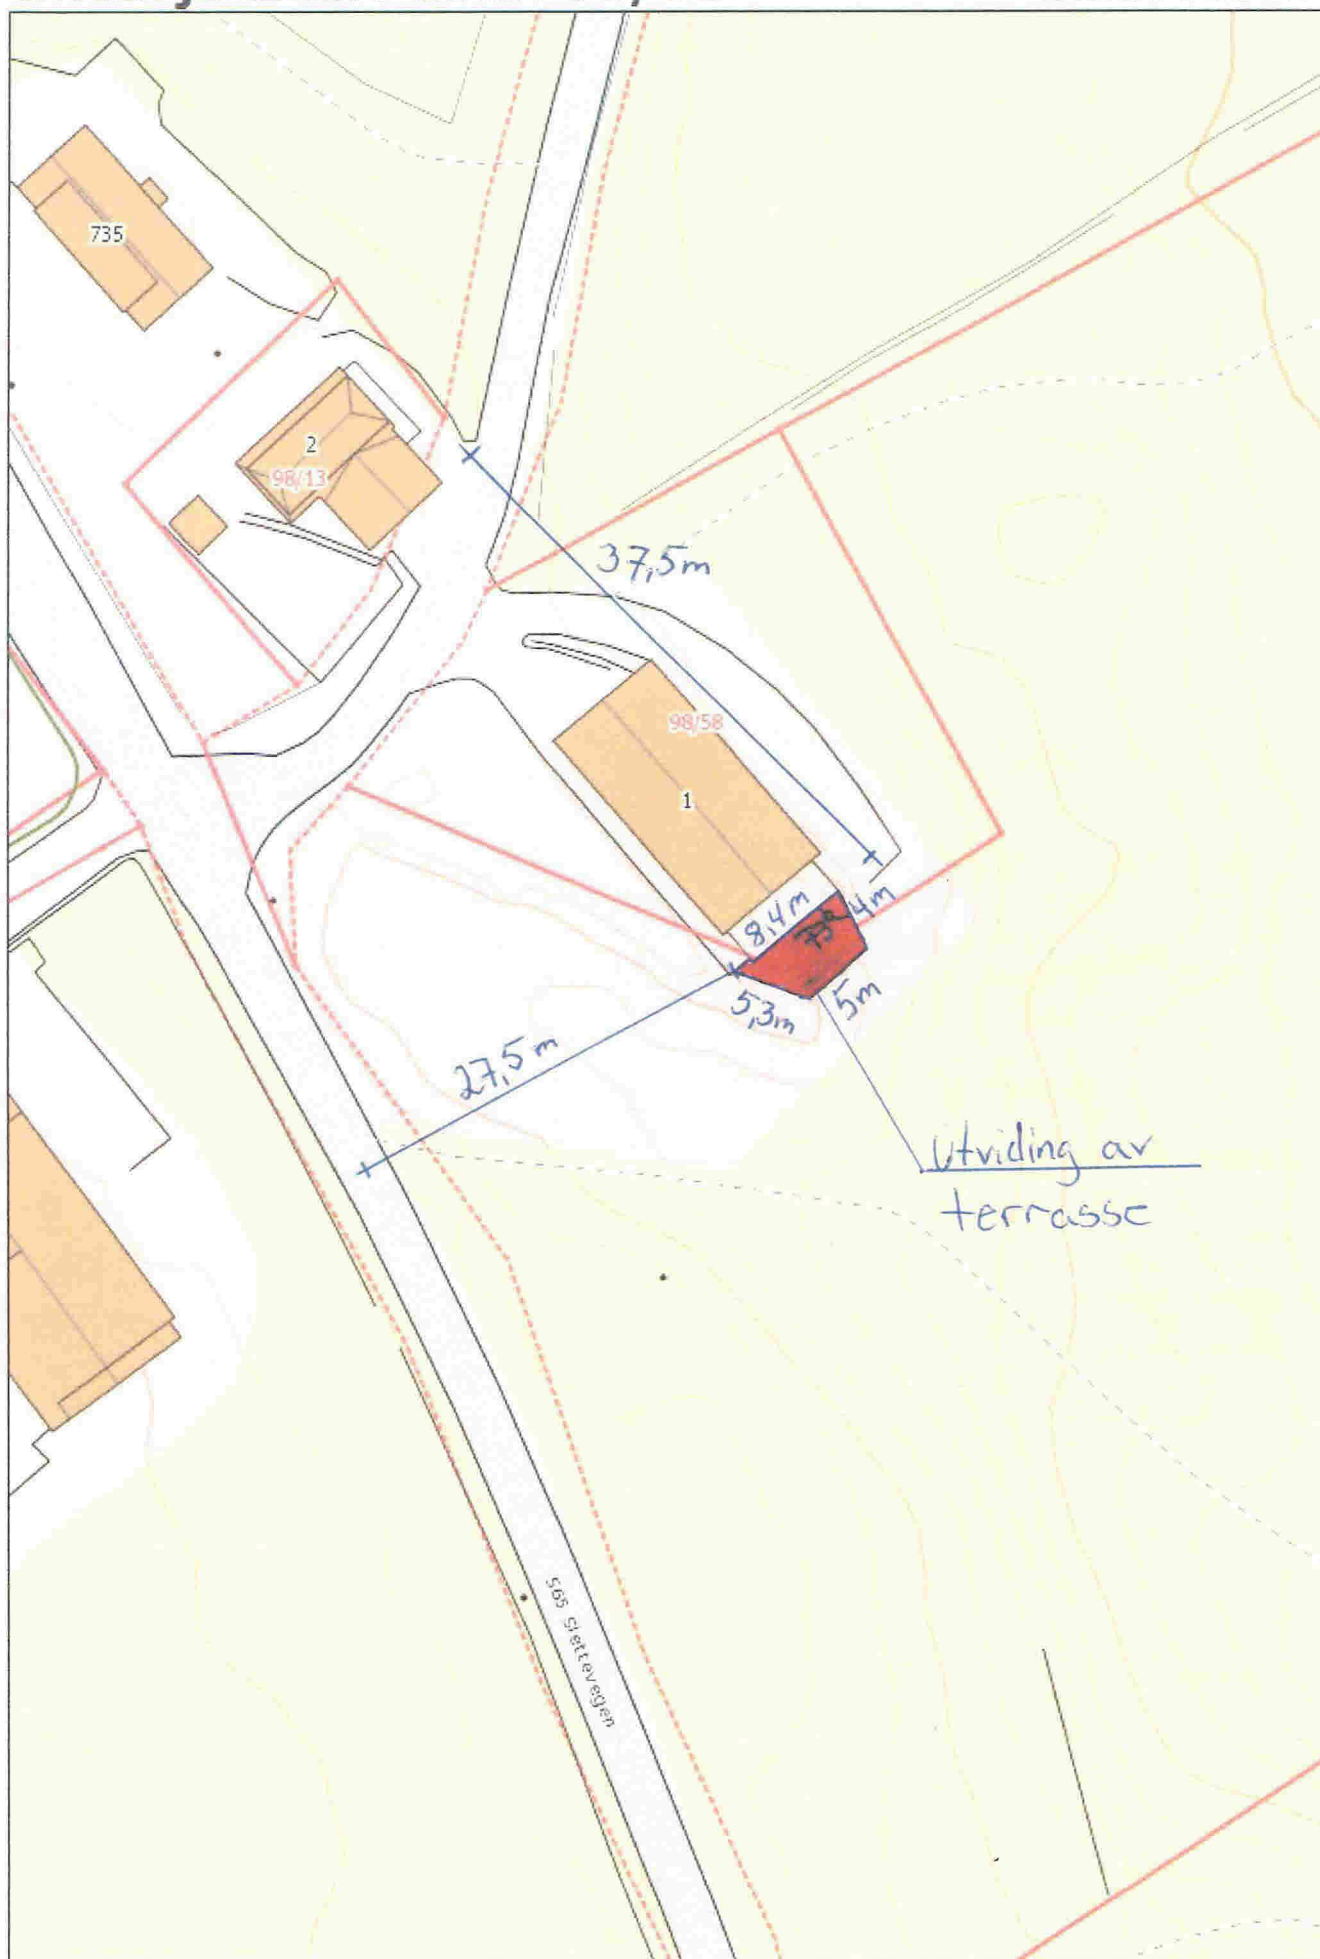

Målestokk: 1:500