
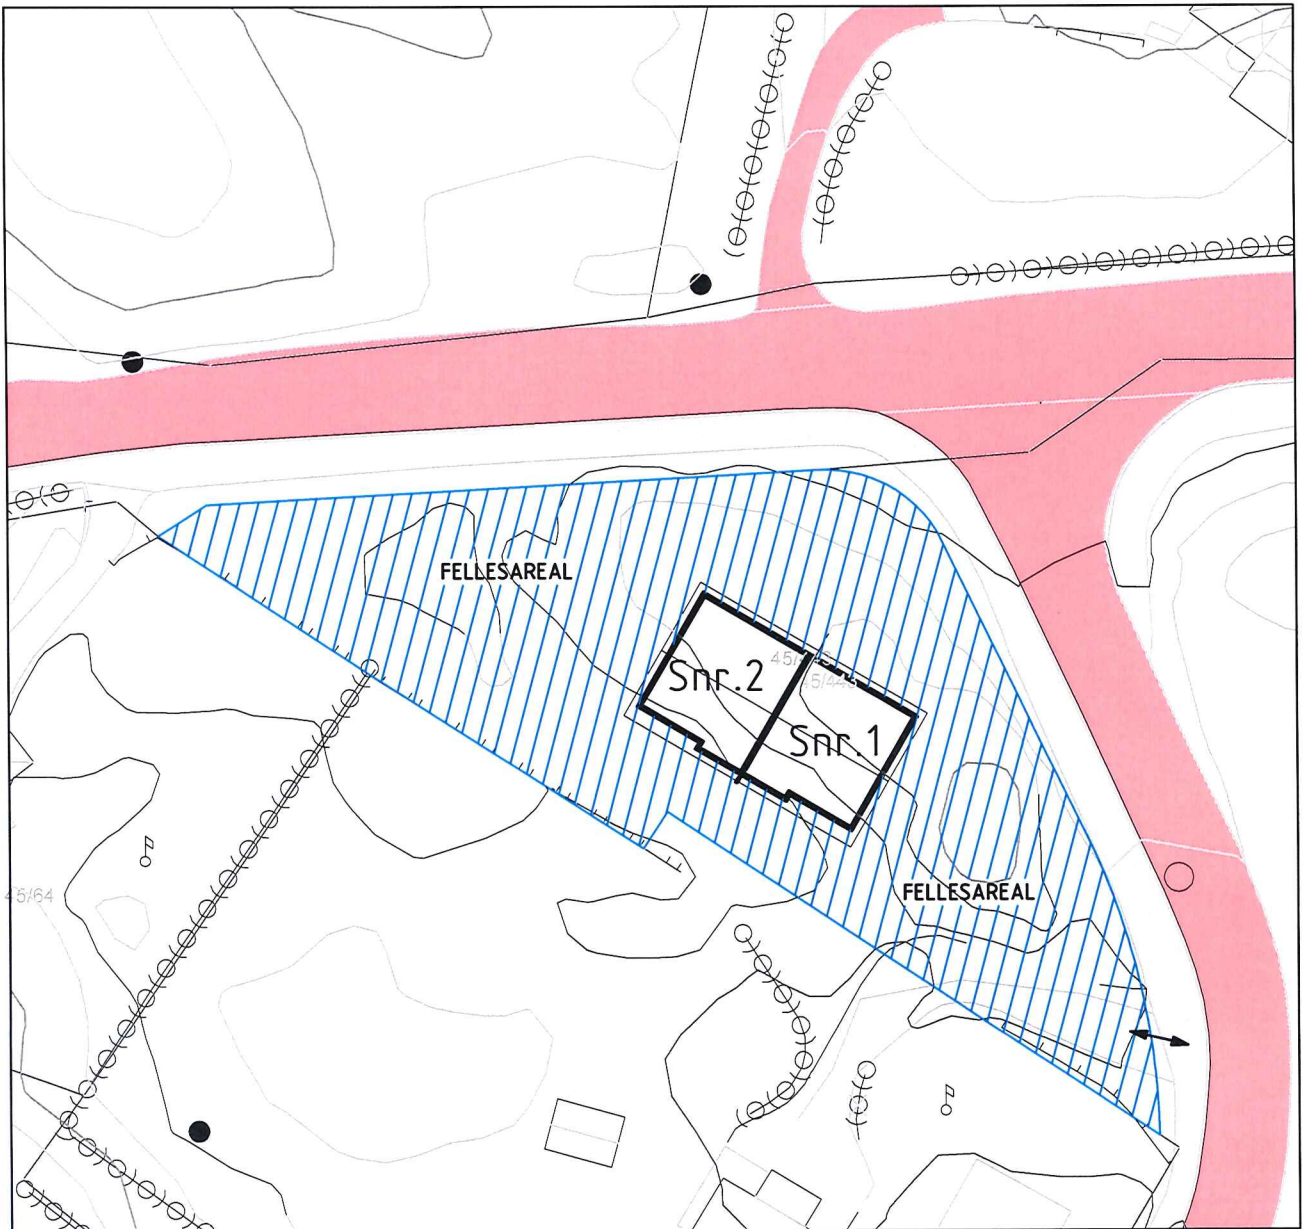


SITUASJONSPLAN

SEKSJONERINGSBEGJÆRING VEDLEGG 3
 RADØY KOMMUNE
 GNR. 45 BRN. 443
 SELFALLET
 BYGGEÅR 2017
 MÅLESTOKK 1:500
 DATO: 17.04.2018

DATE/SIGN	NOTE!	ACCORDING TO INTERNATIONAL LAWS, THIS DRAWING IS THE PROPERTY OF ARKOCONSULT AS. THE DRAWING CAN NOT BE USED, MADE PUBLIC OR HANDED OVER TO A THIRD PARTY WITHOUT OUR WRITTEN CONSENT. ANY INFRINGEMENT WILL LEAD TO LEGAL PROCEEDINGS.			
	<ul style="list-style-type: none"> PART OF DRAWING MAY NOT BE SHOWN IN SCALE DO NOT TAKE MEASURES ON DRAWING ONLY RELAY ON GIVE DIMENSIONS 	REVISION/DATE:			
	RUNE ULVATN, NY 2 MANNBOLIG GBNR. 45/443, RADØY	PROJECT NO.:	2015143		
	SITUASJONSPLAN SEKSJONERING	DRAWING NO.:	49915143A10		
REV. DESCRIPTION	 ARKOCONSULT AS, Postboks 103, 5291 Valest.f. Tel.: 56390003 - Fax.: 56191130 - Mob.: 93241511 Mail: post@arkoconsult.no - Org.nr.: 997089782 MVA	SCALE:	1:500	FORMAT:	A4
		DRAWN:	LAH	DATE:	17.04.18
		CHECKED:	PKT	DATE:	19.04.18



SITUASJONSPLAN

SEKSJONERINGSBEGJÆRING VEDLEGG 3
 RADØY KOMMUNE
 GNR. 45 BRN. 443
 SELFALLET
 BYGGEÅR 2017
 MÅLESTOKK 1:500
 DATO: 17.04.2018

DATE/SIGN	NOTE!	ACCORDING TO INTERNATIONAL LAWS, THIS DRAWING IS THE PROPERTY OF ARKOCONSULT AS. THE DRAWING CAN NOT BE USED, MADE PUBLIC OR HANDED OVER TO A THIRD PARTY WITHOUT OUR WRITTEN CONSENT. ANY INFRINGEMENT WILL LEAD TO LEGAL PROCEEDINGS.	
	<ul style="list-style-type: none"> PART OF DRAWING MAY NOT BE SHOWN IN SCALE DO NOT TAKE MEASURES ON DRAWING ONLY RELAY ON GIVE DIMENSIONS 	REVISION/DATE:	PROJECT NO.: 2015143
REV. DESCRIPTION	RUNE ULVATN, NY 2 MANNSBOLIG	DRAWING NO.:	49915143A10
	GBNR. 45/443, RADØY	SCALE: 1:500	FORMAT: A4
	SITUASJONSPLAN	DRAWN: LAH	DATE: 17.04.18
	SEKSJONERING	CHECKED: PKT	DATE: 19.04.18
 ARKOCONSULT AS, Postboks 103, 5291 Vaestf. Tel.: 56390003 - Fax: 56191130 - Mob.: 93241511 Mail: post@arkoconsult.no - Org.nr.: 997089782 MVA			