


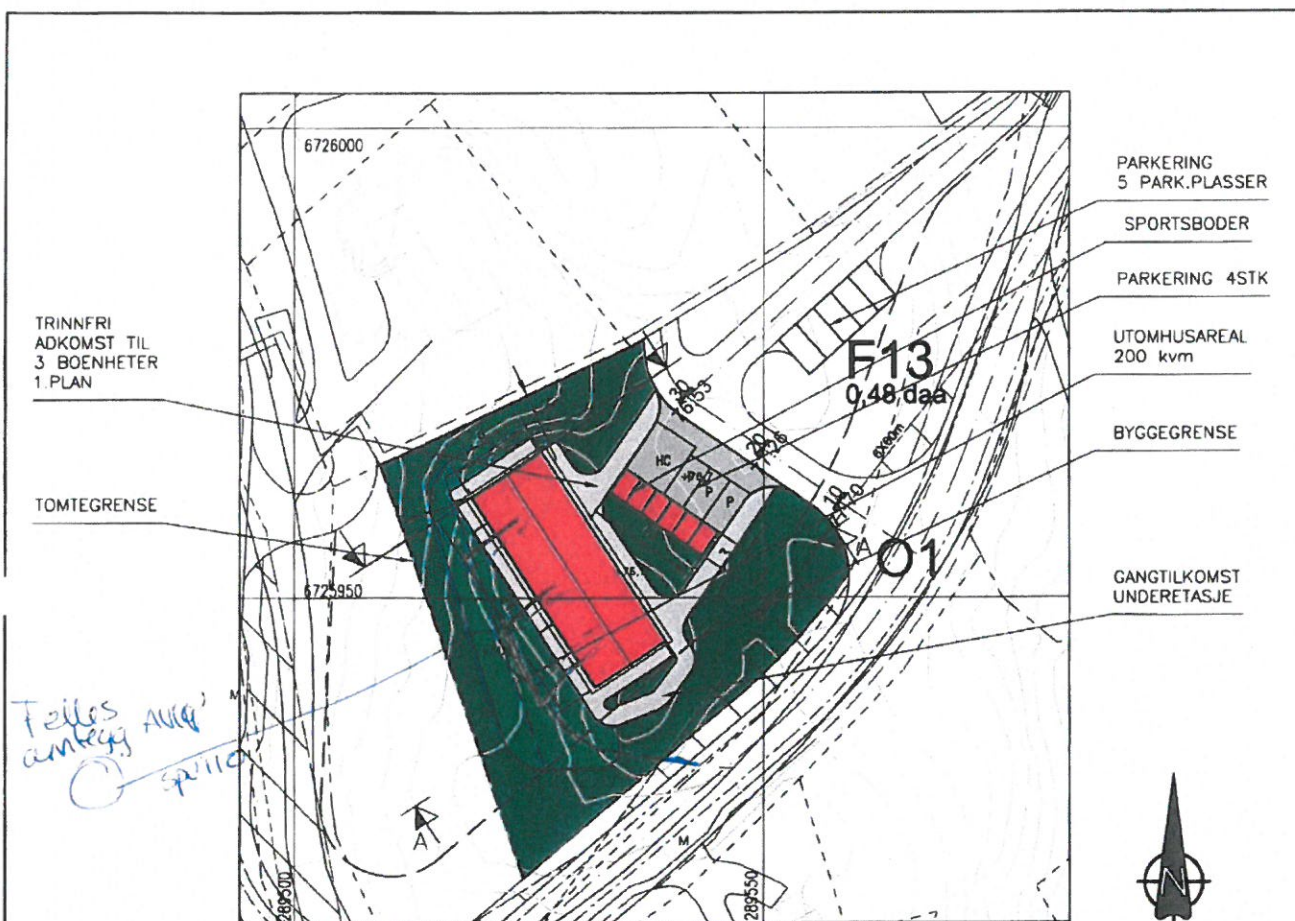

SITUASJONSPLAN

GNR.88 BNR.103, SÆBØ, RADØY KOMMUNE

OK GULV: KOTE 77.0

FOR TERRENGSNITT SE TEGNING 20712081A11

DATE/SIGN	NOTE!	ACCORDING TO INTERNATIONAL LAWS, THIS DRAWING IS THE PROPERTY OF ARKOCONSULT AS. THE DRAWING CAN NOT BE USED, MADE PUBLIC OR HANDED OVER TO A THIRD PART WITHOUT OUR WRITTEN CONSENT. ANY INFRINGEMENT WILL LEAD TO LEGAL PROCEEDINGS.	
	- PART OF DRAWING MAY NOT BE SHOWN IN SCALE - DO NOT TAKE MEASURES ON DRAWING - ONLY RELAY ON GIVE DIMENSIONS		
REV. DESCRIPTION	BOLIG & EIENDOM AS	REVISION/DATE:	
	6-MANNSB., 88/103, RADØY	PROJECT NO.: 2012081	
	SITUASJONSPLAN	DRAWING NO.: 201712081A10	
	 ARKOCONSULT AS, Postboks 103, 5291 Vålestr. f. Tel.: 56390003 - Fax.: 56191130 - Mob.: 93241511 Mail: post@arkoconsult.no - Org.nr.: 997089782 MVA	SCALE: 1:500	FORMAT: A3
		DRAWN: PKT	DATE: 14.11.17
		CHECKED:	DATE: