


SITPLAN


SEKSJONERINGSBEGJÆRING
 VEDLEGG 5
 RADØY KOMMUNE
 GNR. 45 BRN. 429
 MANGER
 BYGGEÅR 2013
 MÅLESTOKK 1:500
 DATO: 21.02.2014


DATE/SIGN	NOTE!	ACCORDING TO INTERNATIONAL LAWS, THIS DRAWING IS THE PROPERTY OF ARKOCONSULT AS. THE DRAWING CAN NOT BE USED, MADE PUBLIC OR HANDED OVER TO A THIRD PART WITHOUT OUR WRITTEN CONSENT. ANY INFRINGEMENT WILL LEAD TO LEGAL PROCEEDINGS.	
	<ul style="list-style-type: none"> PART OF DRAWING MAY NOT BE SHOWN IN SCALE DO NOT TAKE MEASURES ON DRAWING ONLY RELAY ON GIVE DIMENSIONS 		
REV. DESCRIPTION	RILI, 4 MANNS BOLIG MANGER, GNR. 45, BNR.429	REVISION/DATE:	
	SEKSJONERING UTEARELAER	PROJECT NO.: 2012140	DRAWING NO.: 17412140A25
		SCALE: 1:500	FORMAT: A4
	ARKOCONSULT AS, Postboks 103, 5291 Valest.f. Tel.: 56390003 - Fax.: 56191130 - Mob.: 93241511 Mail: post@arkoconsult.no - Org.nr.: 997089782 MVA	DRAWN: LAH	DATE: 21.02.2014
		CHECKED:	DATE:

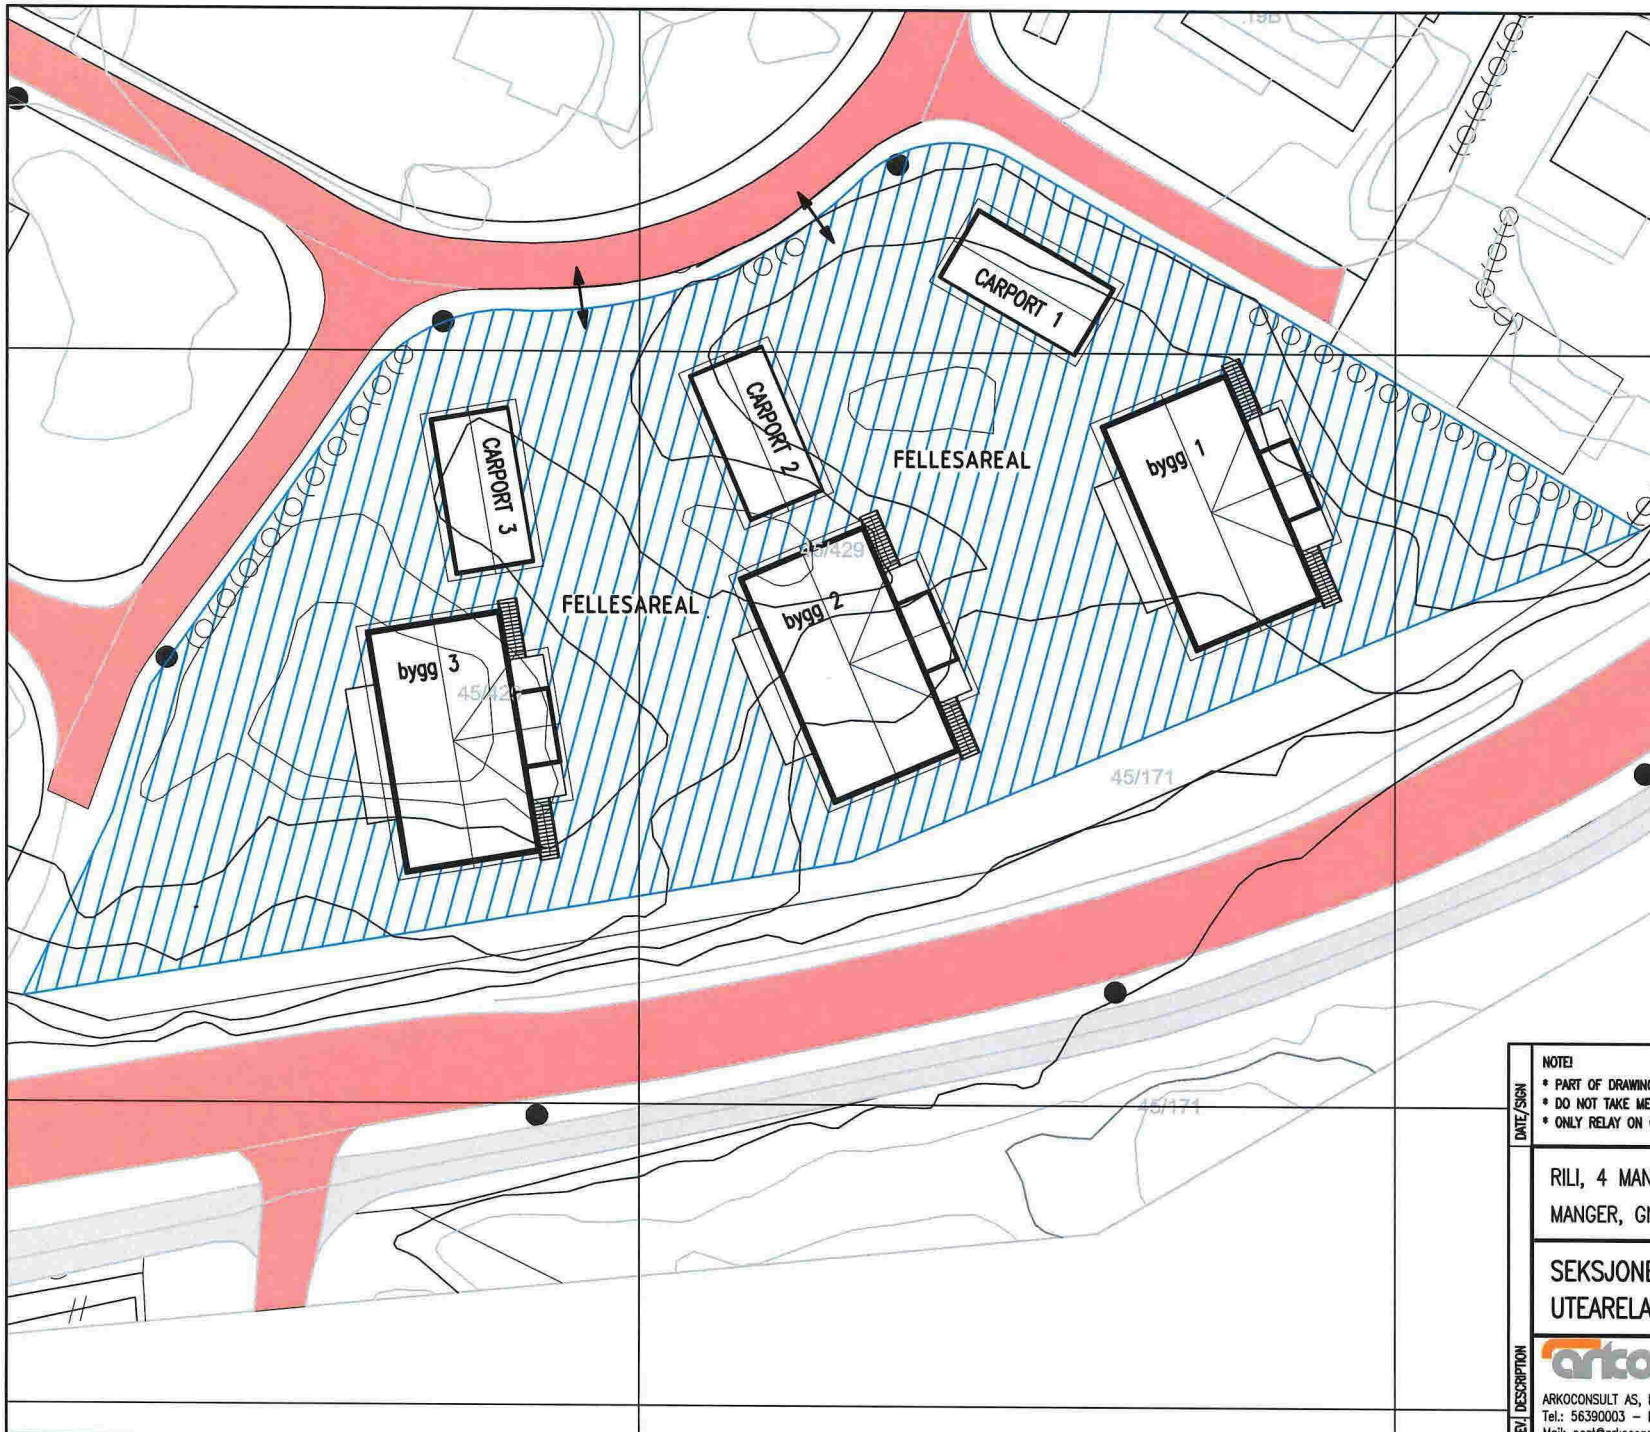

SITPLAN

SEKSJONERINGSBEGJÆRING
 VEDLEGG 5
 RADØY KOMMUNE
 GNR. 45 BRN. 429
 MANGER
 BYGGEÅR 2013
 MÅLESTOKK 1:500
 DATO: 21.02.2014

DATE/SIGN	NOTE!	ACCORDING TO INTERNATIONAL LAWS, THIS DRAWING IS THE PROPERTY OF ARKOCONSULT AS. THE DRAWING CAN NOT BE USED, MADE PUBLIC OR HANDED OVER TO A THIRD PART WITHOUT OUR WRITTEN CONSENT. ANY INFRINGEMENT WILL LEAD TO LEGAL PROCEEDINGS.	
	<ul style="list-style-type: none"> * PART OF DRAWING MAY NOT BE SHOWN IN SCALE * DO NOT TAKE MEASURES ON DRAWING * ONLY RELAY ON GIVE DIMENSIONS 		
REVISION/DATE:	RILI, 4 MANN'S BOLIG		
	MANGER, GNR. 45, BNR.429	PROJECT NO.: 2012140	
DRAWING NO.:	SEKSJONERING		
	UTEARELAER	17412140A25	
REV. DESCRIPTION		SCALE: 1:500	FORMAT: A4
	ARKOCONSULT AS, Postboks 103, 5291 Valest.f.	DRAWN: LAH	DATE: 21.02.2014
	Tel.: 56390003 - Fax.: 56191130 - Mob.: 93241511	CHECKED:	DATE:
	Mail: post@arkoconsult.no - Org.nr.: 997088782 MVA		

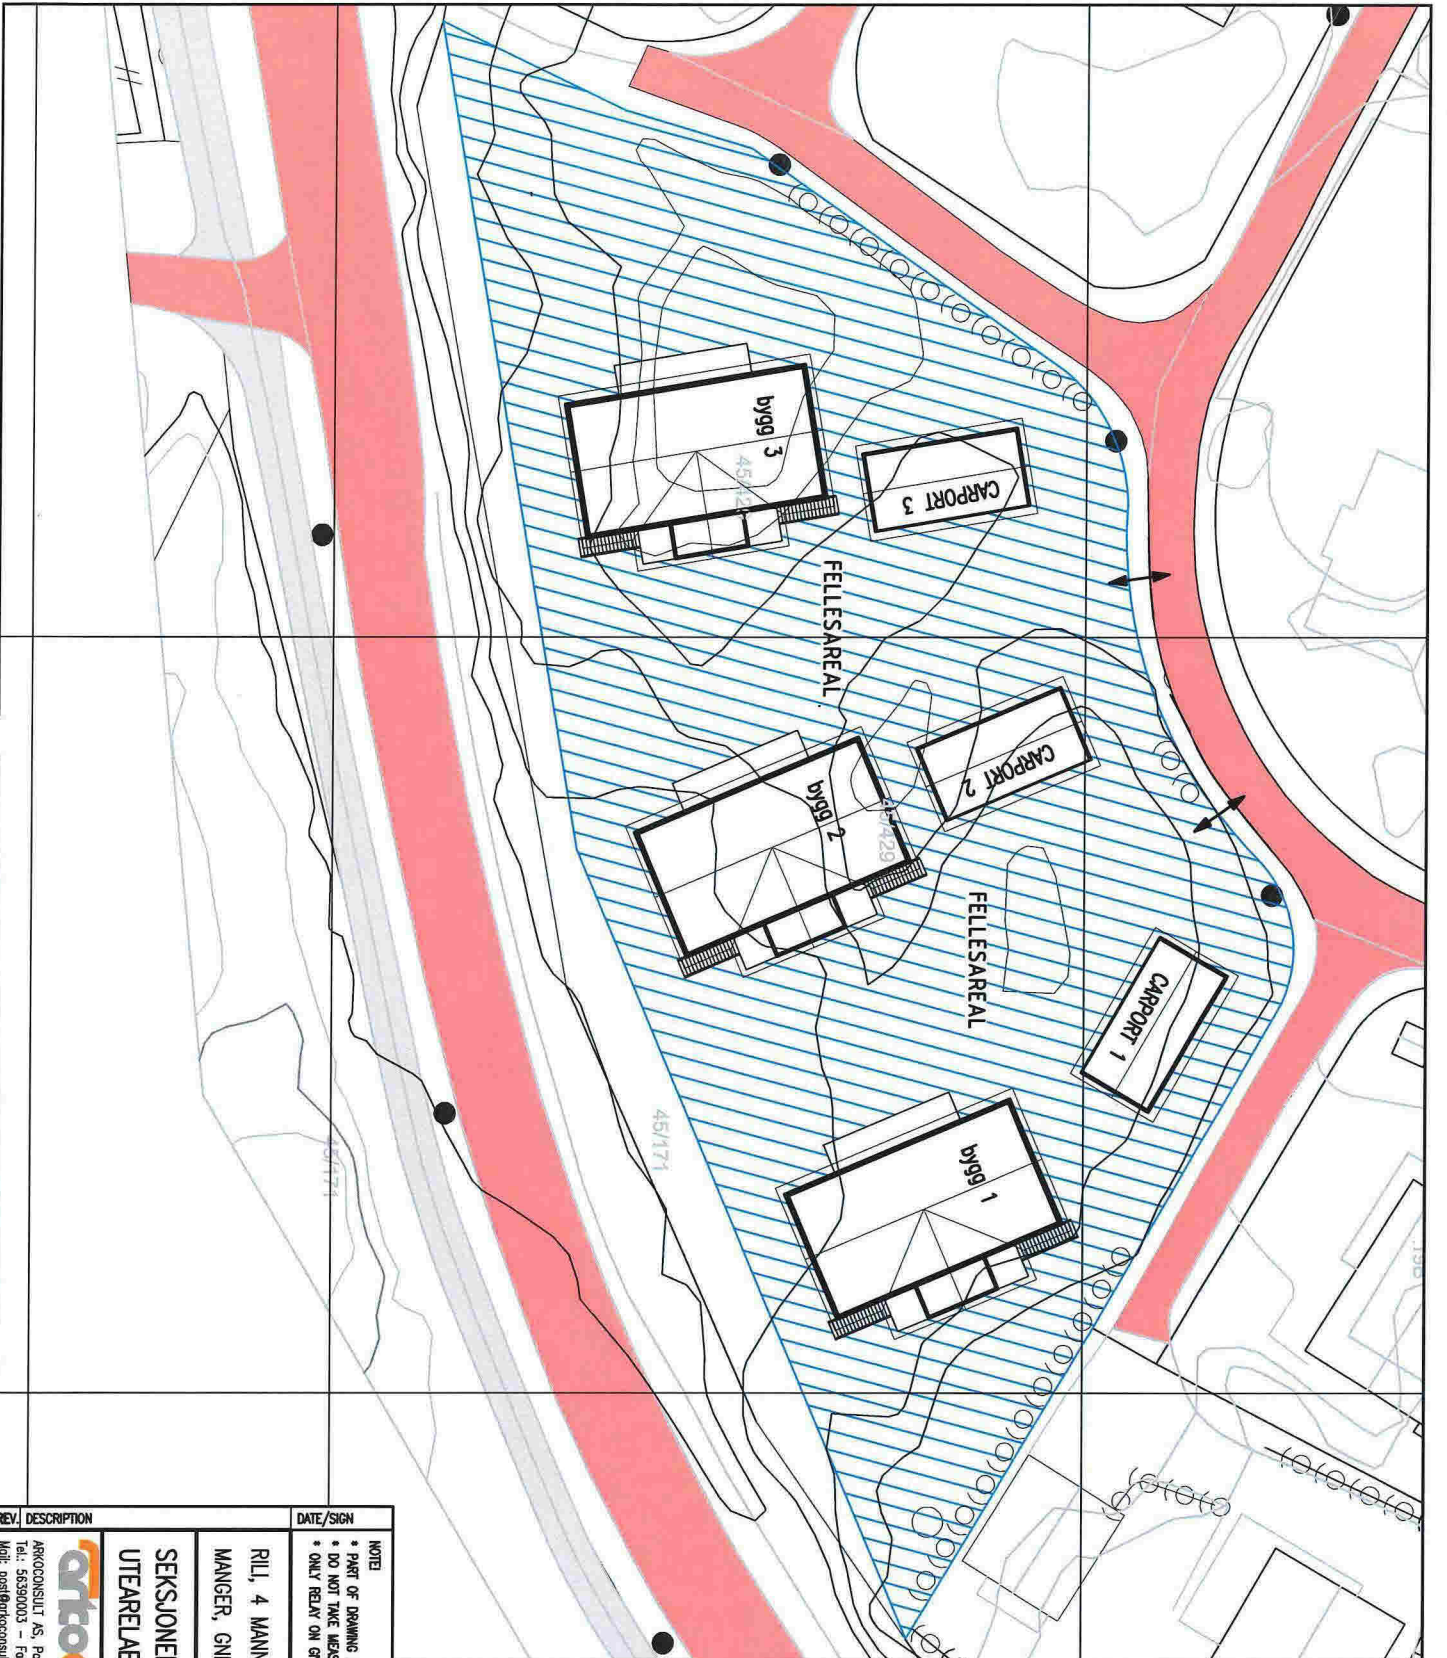

SITPLAN

SEKSJONERINGSBEGLJERING
 VEDEGG 5
 RADØY KOMMUNE
 GNR. 45 BRN. 429
 MANGER
 BYGGEAR 2013
 MALESTOKK 1:500
 DATO: 21.02.2014

REV.	DESCRIPTION	DATE/SIGN
	<p>NOTE</p> <ul style="list-style-type: none"> * PART OF DRAWING MAY NOT BE SHOWN IN SCALE * DO NOT TAKE MEASURES ON DRAWING * ONLY RELAY ON GIVE DIMENSIONS 	
	<p>RILL, 4 MANNIS BOLIG MANGER, GNR. 45, BNR.429</p>	
	<p>SEKSJONERING UTEARELAER</p>	
	<p>SCALE: 1:300 DRAWN: LM CHECKED:</p>	<p>REVISION/DATE PROJECT NO.: 2012140 DRAWING NO.: 17412140A25 DATE: 21.02.2014</p>

ortoconsult
 ORTOCONSULT AS, Postboks 103, 3291 Vabøstf.
 Tel.: 56390003 – Fax: 56191130 – Mob: 93241511
 Mail: post@ortoconsult.no – Org.nr.: 997089782 MMA