


SITUASJONSPLAN
GNR.45, BNR.74/93, MANGER, RADØY KOMMUNE


OK GULV: KOTE +15,2

FOR TERRENGSNITT SE TEGNING 17414138A11 OG 12


02.09.14/LAH	NOTE! * PART OF DRAWING MAY NOT BE SHOWN IN SCALE * DO NOT TAKE MEASURES ON DRAWING * ONLY RELAY ON GIVE DIMENSIONS	ACCORDING TO INTERNATIONAL LAWS, THIS DRAWING IS THE PROPERTY OF ARKOCONSULT AS. THE DRAWING CAN NOT BE USED, MADE PUBLIC OR HANDED OVER TO A THIRD PART WITHOUT OUR WRITTEN CONSENT. ANY INFRINGEMENT WILL LEAD TO LEGAL PROCEEDINGS.
DATE/SIGN		REVISION/DATE: A/02.09.14
	RILI EIENDOM AS 2 MANNSB. MANGER, 45/74,93	PROJECT NO.: 2014138
	SITUASJONSPLAN	DRAWING NO.: 17414138A10
ENDRET AVKJØRSEL	 ARKOCONSULT AS, Postboks 103, 5291 Valest.f. Tel.: 56390003 - Fax.: 56191130 - Mob.: 93241511 Mail: post@arkoconsult.no - Org.nr.: 997089782 MVA	SCALE: 1:500 FORMAT: A3
REV. DESCRIPTION		DRAWN: LAH DATE: 06.08.14
A		CHECKED: DATE:

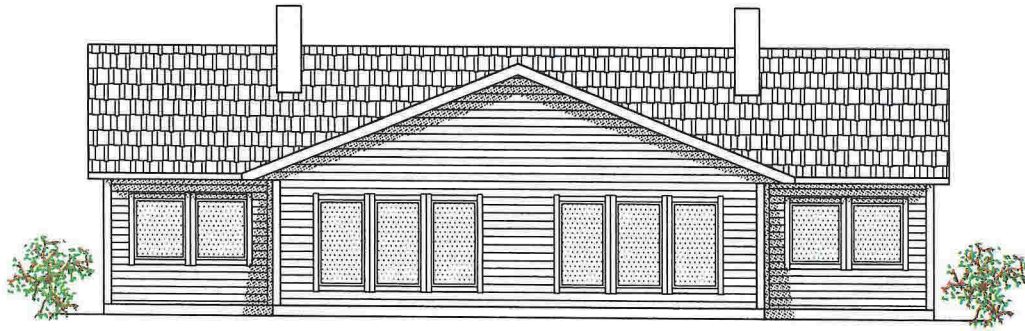


FASADE SØR

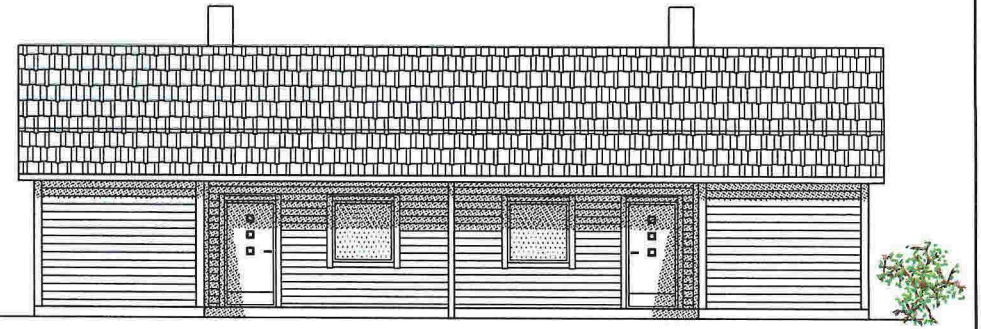


FASADE NORD

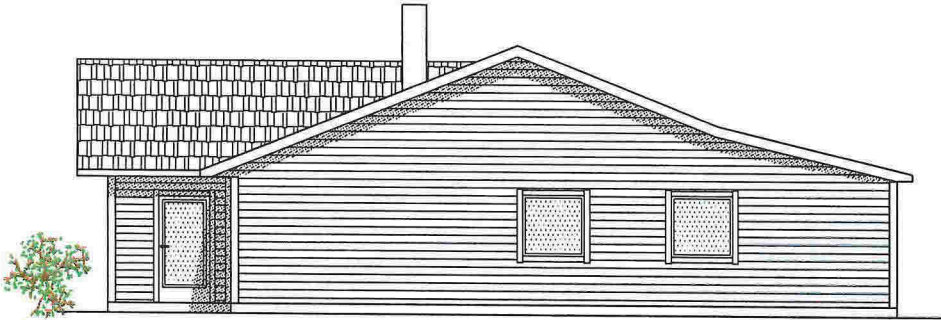

FASADE ØST

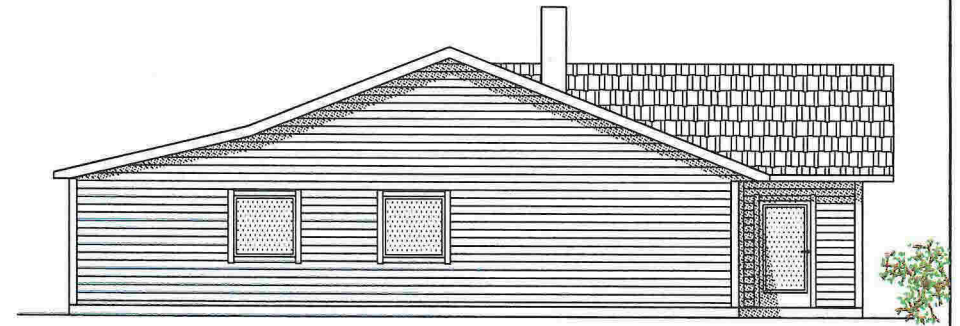


FASADE VEST

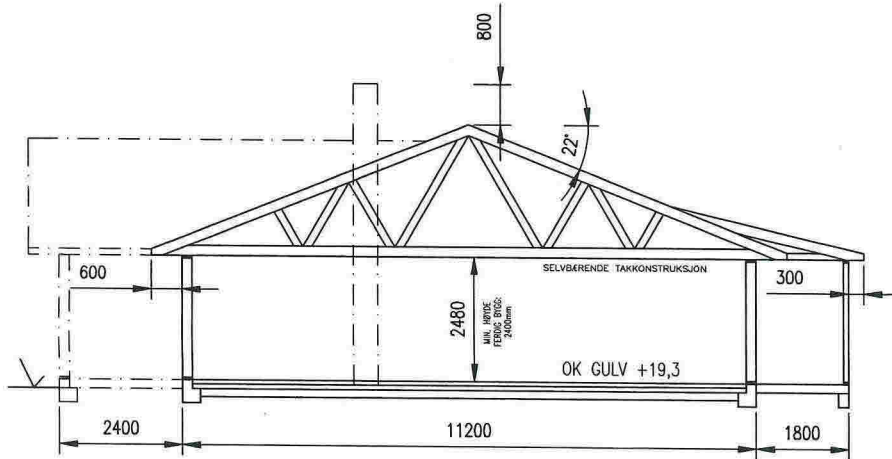


TYPISK SNITT


DATE/SIGN	NOTE!	ACCORDING TO INTERNATIONAL LAWS, THIS DRAWING IS THE PROPERTY OF ARKOCONSULT AS. THE DRAWING CAN NOT BE USED, MADE PUBLIC OR HANDED OVER TO A THIRD PART WITHOUT OUR WRITTEN CONSENT. ANY INFRINGEMENT WILL LEAD TO LEGAL PROCEEDINGS.	
	<ul style="list-style-type: none"> * PART OF DRAWING MAY NOT BE SHOWN IN SCALE * DO NOT TAKE MEASURES ON DRAWING * ONLY RELAY ON GIVE DIMENSIONS 		
REV. DESCRIPTION	RILI EIENDOM AS	REVISION/DATE:	
	2 MANN SB. MANGER, 45/74,93	PROJECT NO.: 2014138	
	FASADER	DRAWING NO.: 17414138A02	
	 ARKOCONSULT AS, Postboks 103, 5291 Valest.f. Tel.: 56390003 - Fax.: 56191130 - Mob.: 93241511 Mail: post@arkoconsult.no - Org.nr.: 997089782 MVA	SCALE: 1:100	FORMAT: A3
		DRAWN: LAH	DATE: 06.08.14
		CHECKED:	DATE:

E-2

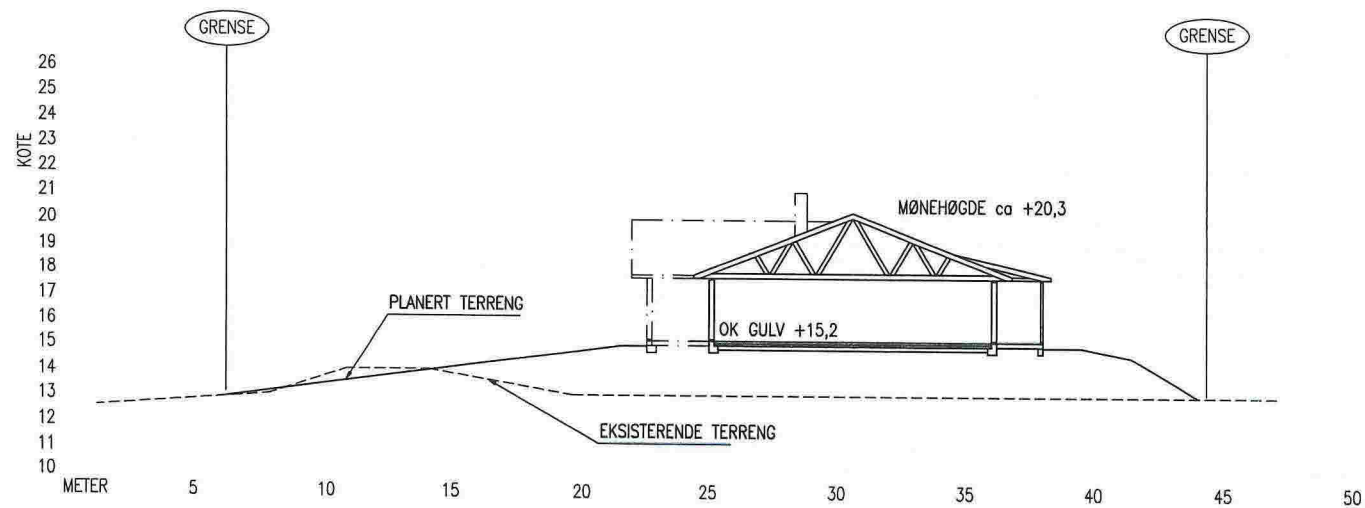


TERRENGPROFIL A-A

REV. DESCRIPTION	DATE/SIGN	NOTE! * PART OF DRAWING MAY NOT BE SHOWN IN SCALE * DO NOT TAKE MEASURES ON DRAWING * ONLY RELAY ON GIVE DIMENSIONS	ACCORDING TO INTERNATIONAL LAWS, THIS DRAWING IS THE PROPERTY OF ARKOCONSULT AS. THE DRAWING CAN NOT BE USED, MADE PUBLIC OR HANDED OVER TO A THIRD PART WITHOUT OUR WRITTEN CONSENT. ANY INFRINGEMENT WILL LEAD TO LEGAL PROCEEDINGS.
		RILI EIENDOM AS 2 MANNSB. MANGER, 45/74,93	REVISION/DATE:
		TERRENGPROFIL A-A	PROJECT NO.: 2014138
		 ARKOCONSULT AS, Postboks 103, 5291 Valest.f. Tel.: 56390003 – Fax.: 56191130 – Mob.: 93241511 Mail: post@arkoconsult.no – Org.nr.: 997089782 MVA	DRAWING NO.: 17414138A11
		SCALE: 1:200	FORMAT: A3
		DRAWN: LAH	DATE: 06.08.14
		CHECKED:	DATE:

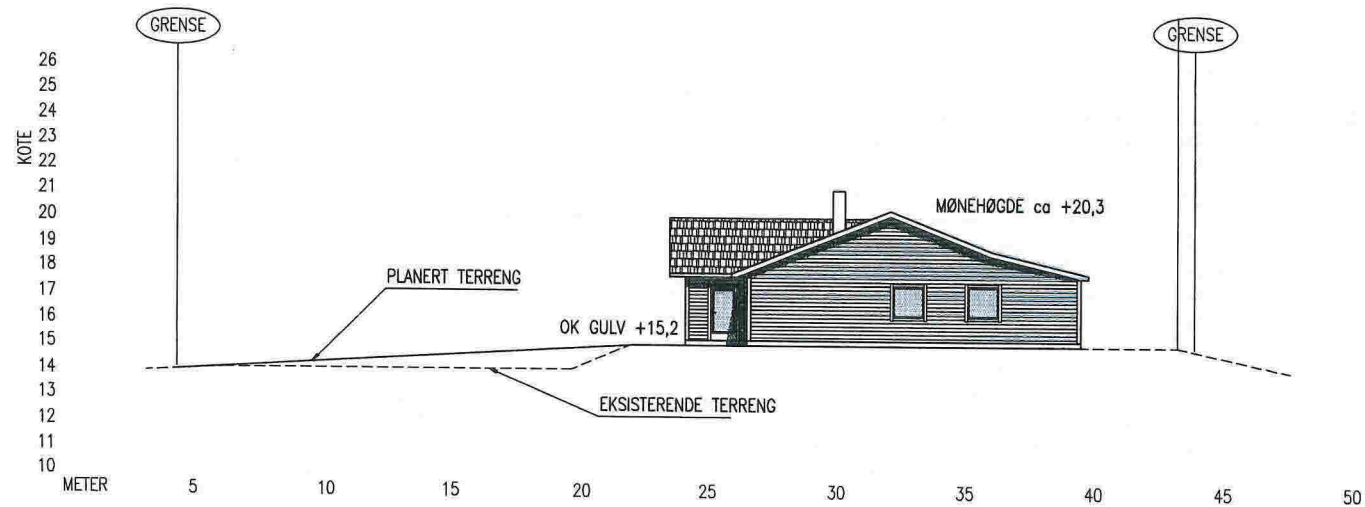

TERRENGPROFIL B-B

REV./DESCRIPTION	NOTE! * PART OF DRAWING MAY NOT BE SHOWN IN SCALE * DO NOT TAKE MEASURES ON DRAWING * ONLY RELAY ON GIVE DIMENSIONS	ACCORDING TO INTERNATIONAL LAWS, THIS DRAWING IS THE PROPERTY OF ARKOCONSULT AS. THE DRAWING CAN NOT BE USED, MADE PUBLIC OR HANDED OVER TO A THIRD PART WITHOUT OUR WRITTEN CONSENT. ANY INFRINGEMENT WILL LEAD TO LEGAL PROCEEDINGS.
	RILI EIENDOM AS 2 MANNSB. MANGER, 45/74,93	REVISION/DATE: PROJECT NO.: 2014138
	TERRENGPROFIL B-B	DRAWING NO.: 17414138A12
	 ARKOCONSULT AS, Postboks 103, 5291 Valest.f. Tel.: 56390003 – Fax.: 56191130 – Mob.: 93241511 Mail: post@arkoconsult.no – Org.nr.: 997089782 MVA	SCALE: 1:200 FORMAT: A3
		DRAWN: LAH DATE: 06.08.14
		CHECKED: DATE: