



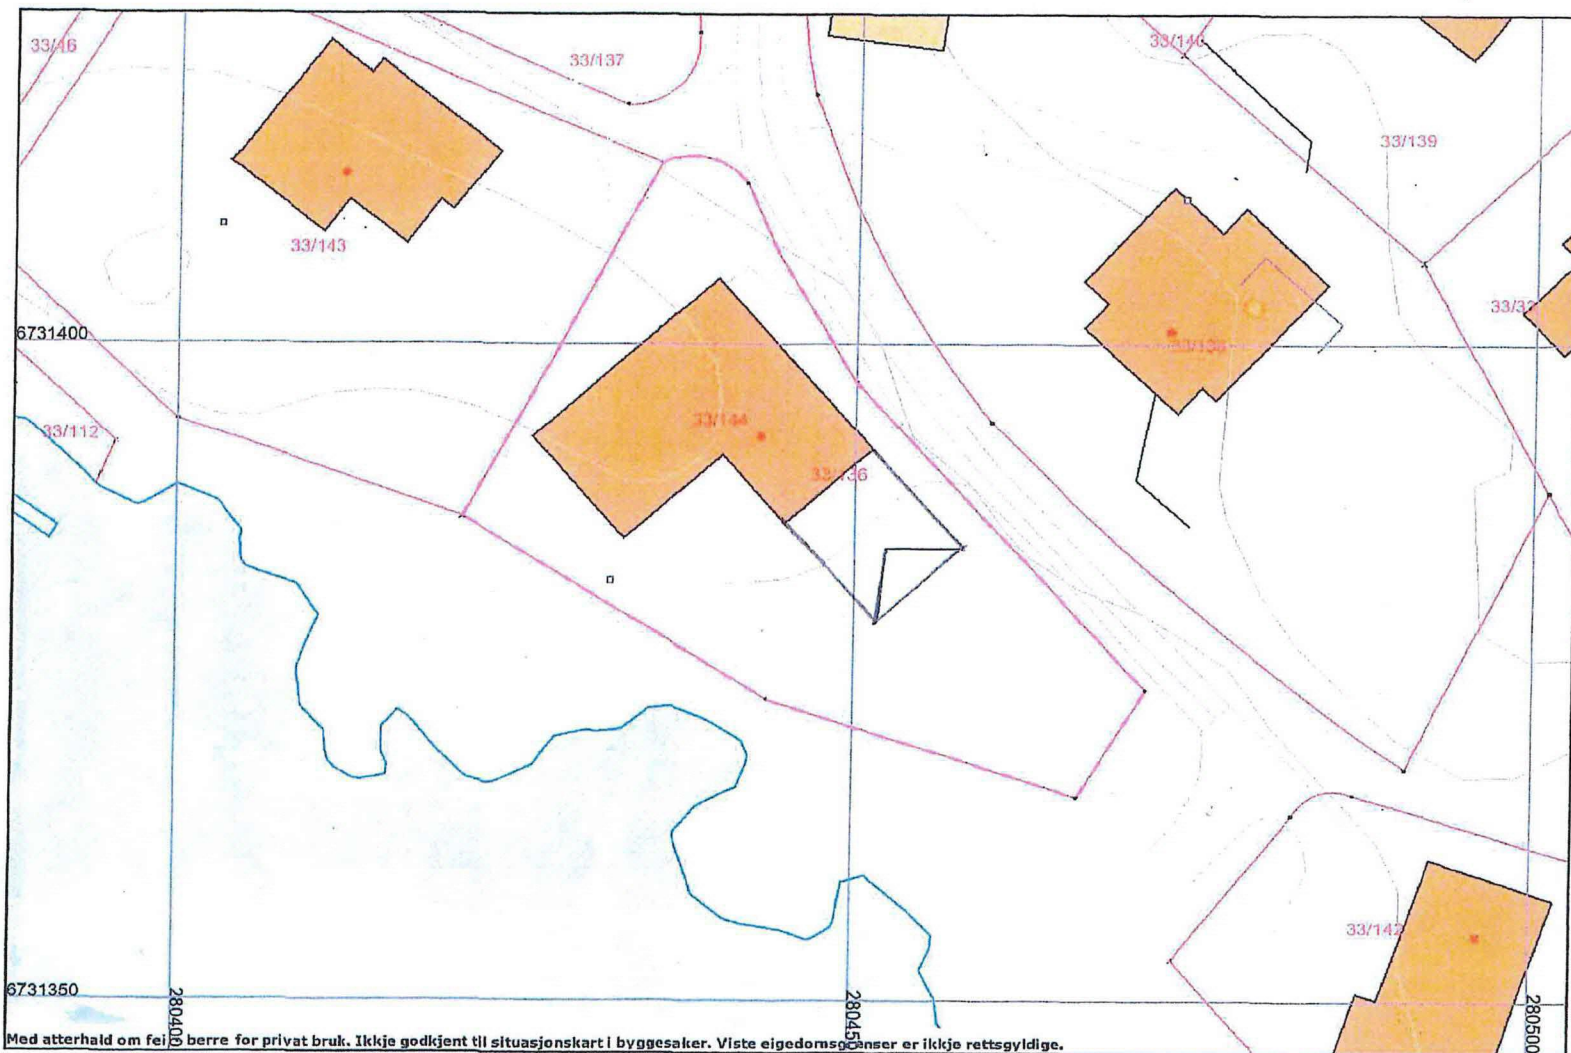

Målestokk = 1:500

N

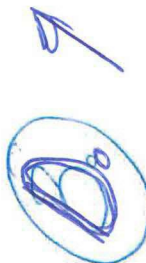


D.2

16.9.2019



Gnr. 33 bnr 144
Atterhald om feil i kartgrunnlaget.
14.03.2008
Målestokk 1:500
Radøy kartverk

2.

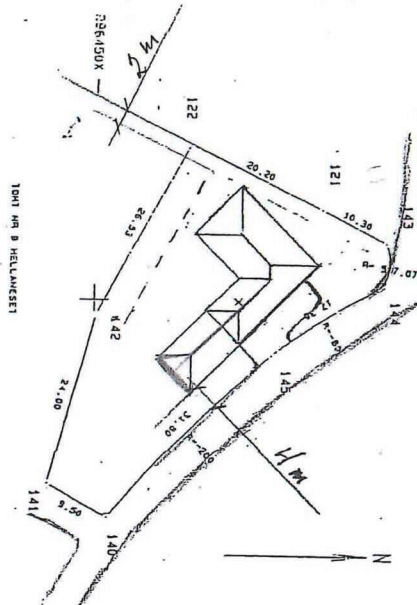

Grp. 33 bnr. 144 MÅLEBREVSKART

Representasjonspunkt X= 296470.00 Y= -58500.00

Koordinatsystem : NGO akse 1 Kartblad AD 62-1-15

Målestokk M= 1: 500 (728) 1103.7 m²

Punkt	X	Y	Måling	Vstand	Radius
AD6215	122	296163.21	58521.29	20.20	
AD6215	121	296181.15	58512.62	10.30	
AD6215	143	296490.75	-58508.21	6.49	
AD6215	144	296489.47	-58501.84	17.32	
AD6215	145	296474.66	-58492.87	31.77	
AD6215	140	296452.28	-58470.32	9.50	
AD6215	141	296443.98	-58474.94	24.00	
AD6215	142	296450.33	-58498.09	26.53	

Grp. 33 bnr. 144

MÅLEBREVSKART

Representasjonspunkt X= 296470.00 Y= -58500.00

Koordinatsystem : NGO akse 1 Kartblad AD 62-1-15

Målestokk M= 1: 500 Areal 1103.7 m²

Punkt	X	Y	Måling	Vstand	Radius
AD6215	122	296163.21	58521.29	Bolz i 1.	20.20
AD6215	121	296181.15	58512.62	Bolz i 1.	10.30
AD6215	143	296490.75	-58508.21	Umarkert	6.49
AD6215	144	296489.47	-58501.84		17.32
AD6215	145	296474.66	-58492.87	Umarkert	31.77
AD6215	140	296452.28	-58470.32	Umarkert	9.50
AD6215	141	296443.98	-58474.94	Malt kors	24.00
AD6215	142	296450.33	-58498.09	Umarkert	26.53