
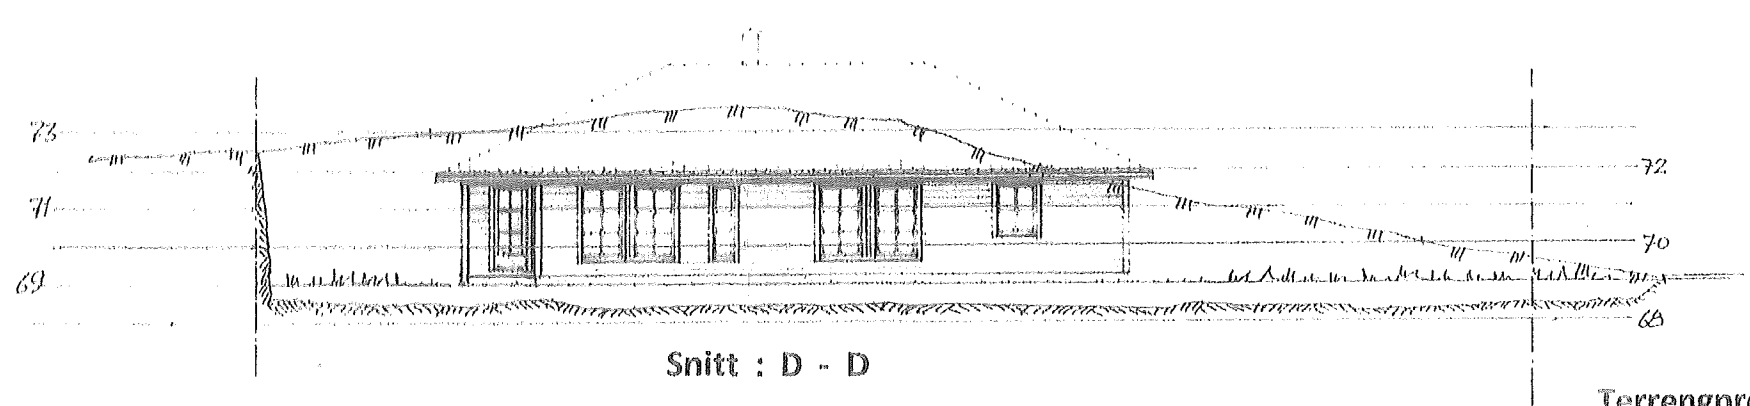
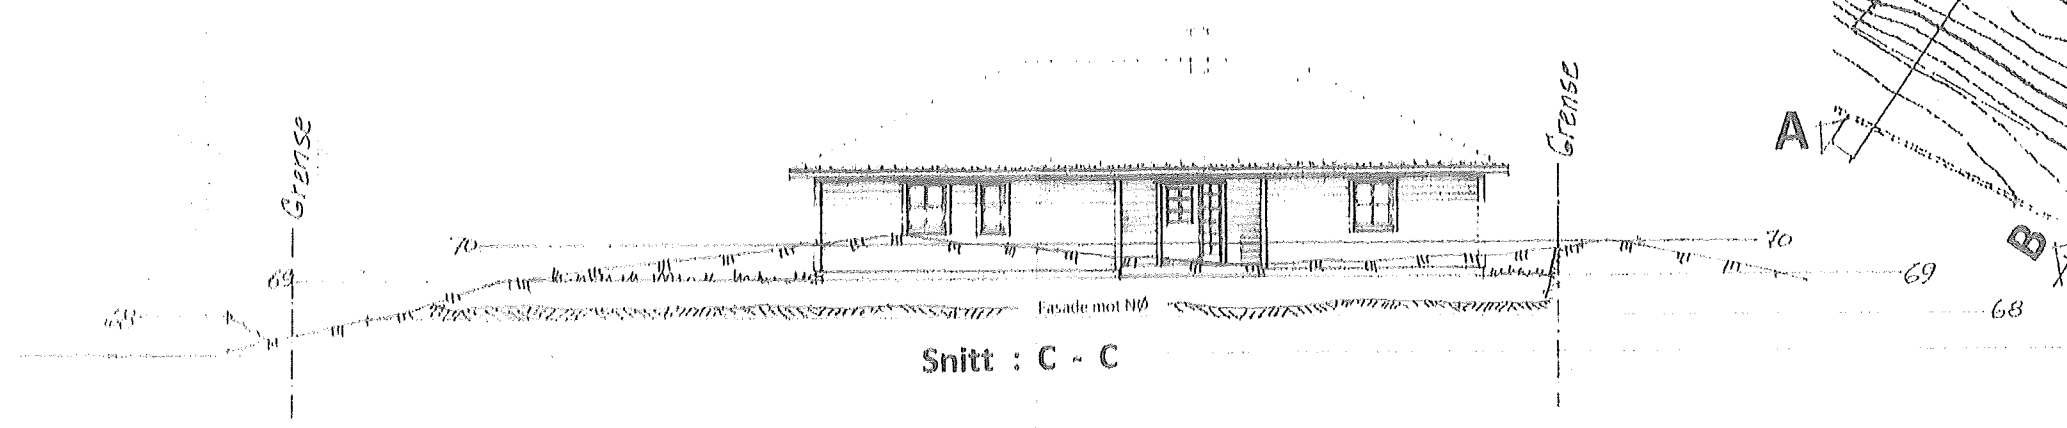
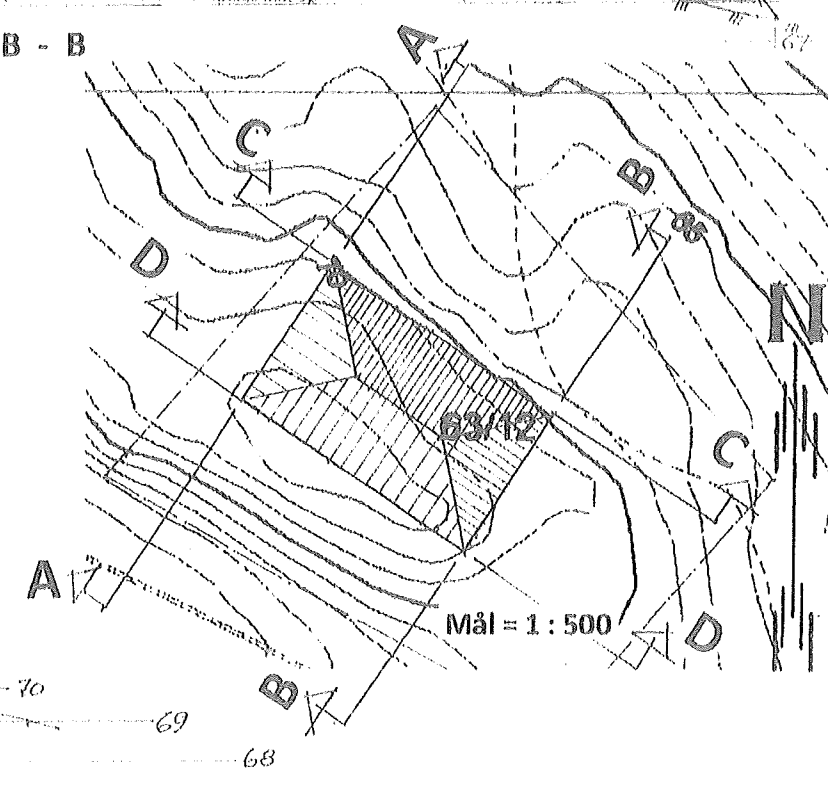
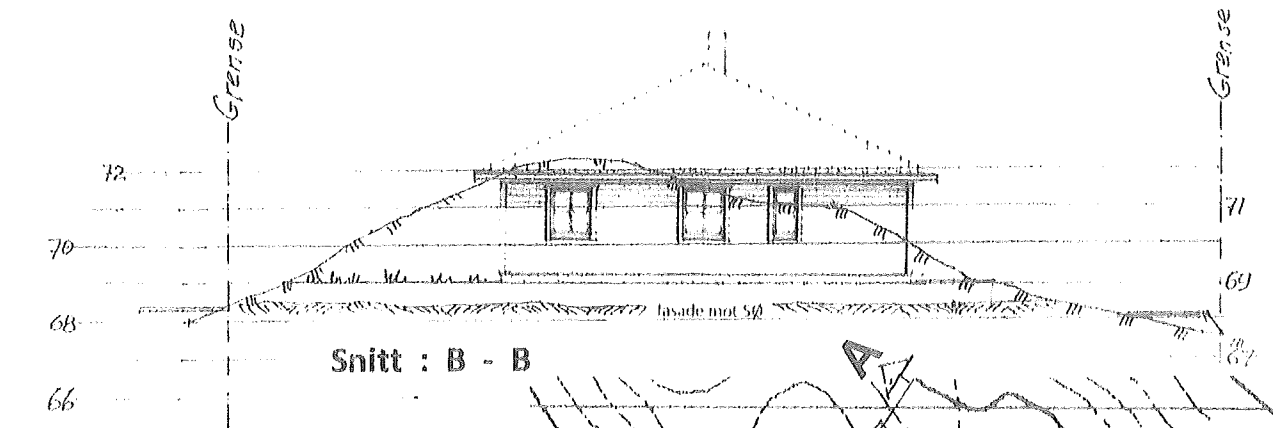


D-C

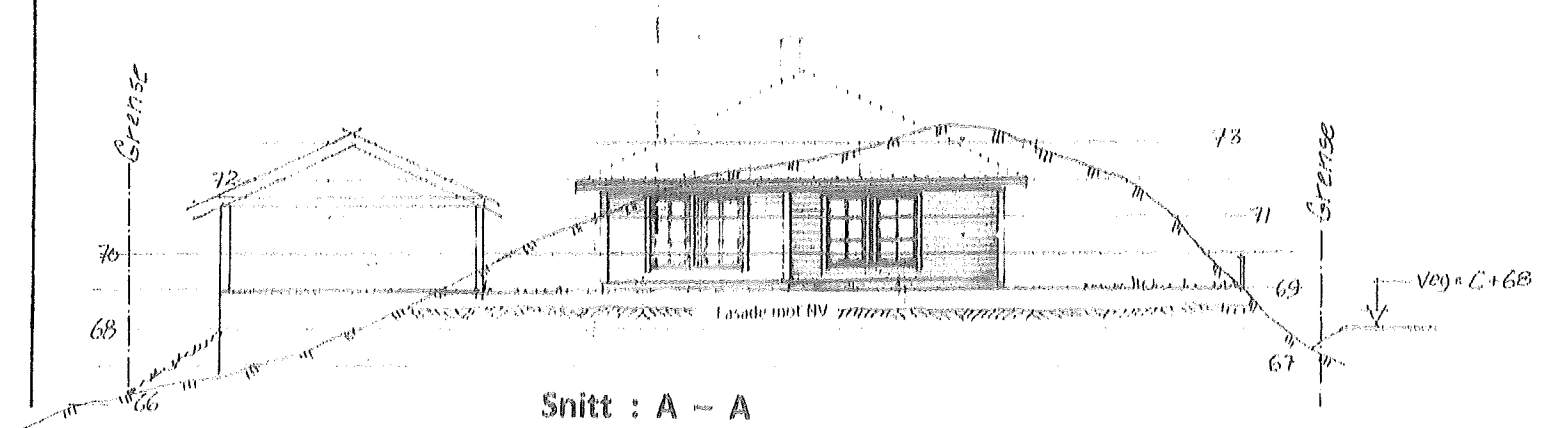

Terrengprofiler i Mål = 1 : 200

Gnr. 63 , Bnr. 12 i Radøy kommune

Tiltakshaver : *Bense Ohnstad*

Manger , 05.09.2014  
Hammarkammarattene AS