




E-1

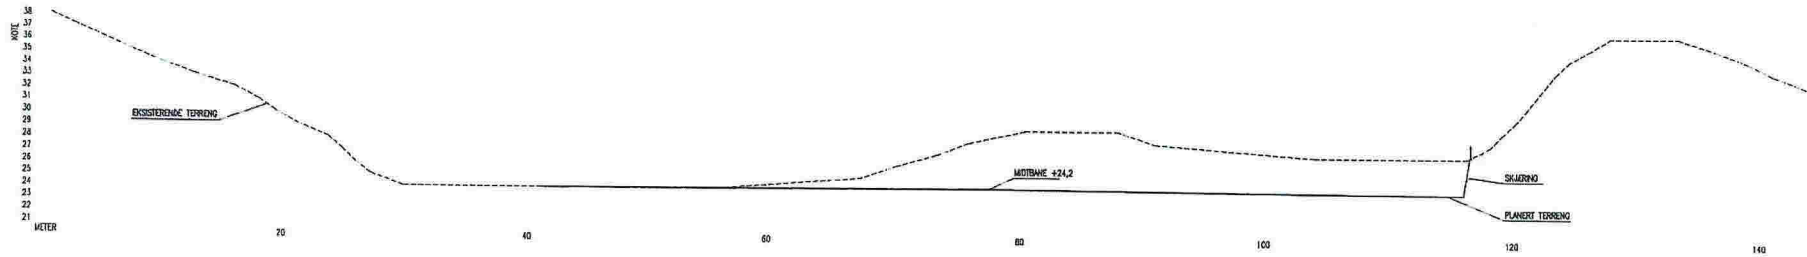

TERRENGSNITT E-E

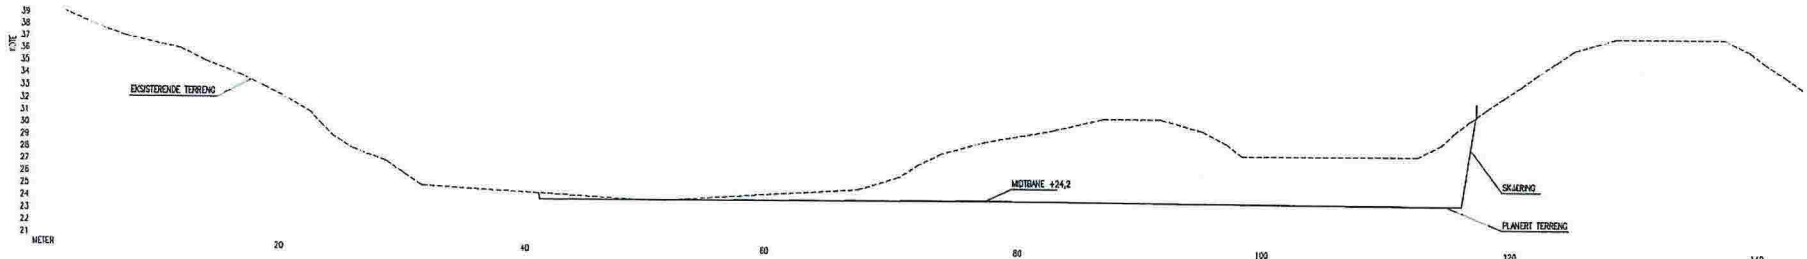


TERRENGSNITT F-F

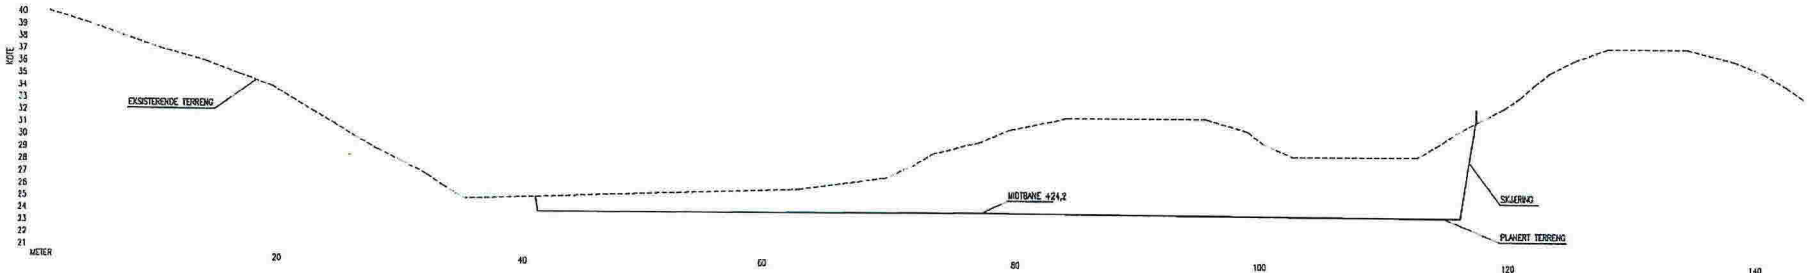


TERRENGSNITT G-G

FILE/ID/AN DESCRIPTION	NOTES	ACCORDING TO INTERNATIONAL LAW, THIS DRAWING IS THE PROPERTY OF ARKOCONSULT AS. THE DRAWING CAN NOT BE USED, MADE PUBLIC OR HANDED OVER TO A THIRD PARTY WITHOUT OUR WRITTEN CONSENT. ANY INFRACTION WILL LEAD TO LEGAL PROCEEDINGS.
	<ul style="list-style-type: none"> PART OF DRAWING MAY NOT BE SHOWN IN SCALE DO NOT TAKE MEASURES ON DRAWING ONLY RELY ON GIVE DIMENSIONS 	
NAME NUMBER DESCRIPTION	HORDABØ IL NY KUNSTGRESS BANE	REVISION/DATE: A/21.01.15 PROJECT NO.: 2013145
	TERRENGSNITT E-E, F-F OG G-G	DRAWING NO.: 36913145A02
		SCALE: 1:200 FORMAT: A1
	ARKOCONSULT AS, Postboks 103, 5291 Væstf., Tlf: 58330003 - Fax: 58191130 - Mob: 93241511 Web: post@arkoconsult.no - Orgnr: 227859722 WVA	DRAWN: LHM DATE: 29.08.2013
		CHECKED: DATE:


E-2

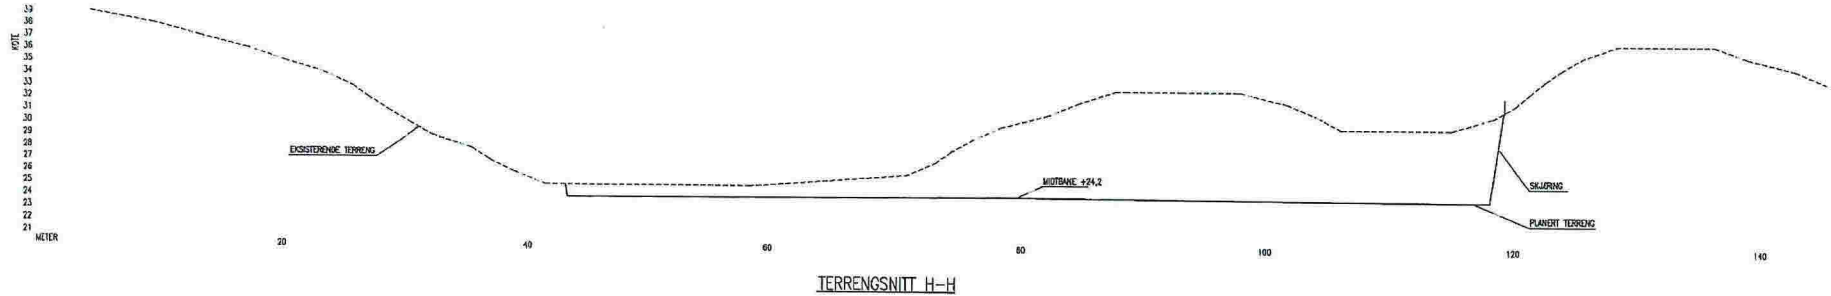


TERRENGSNITT H-H

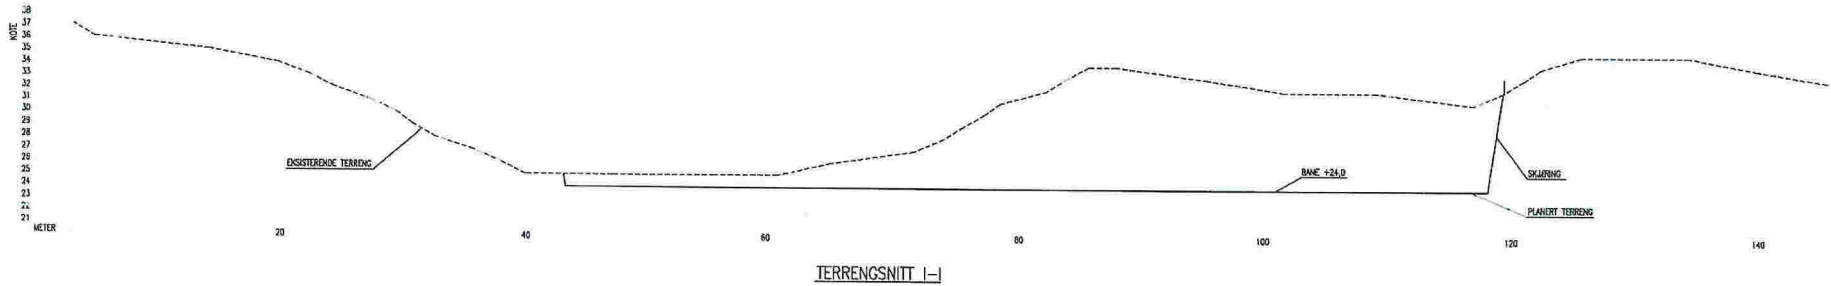

TERRENGSNITT I-I

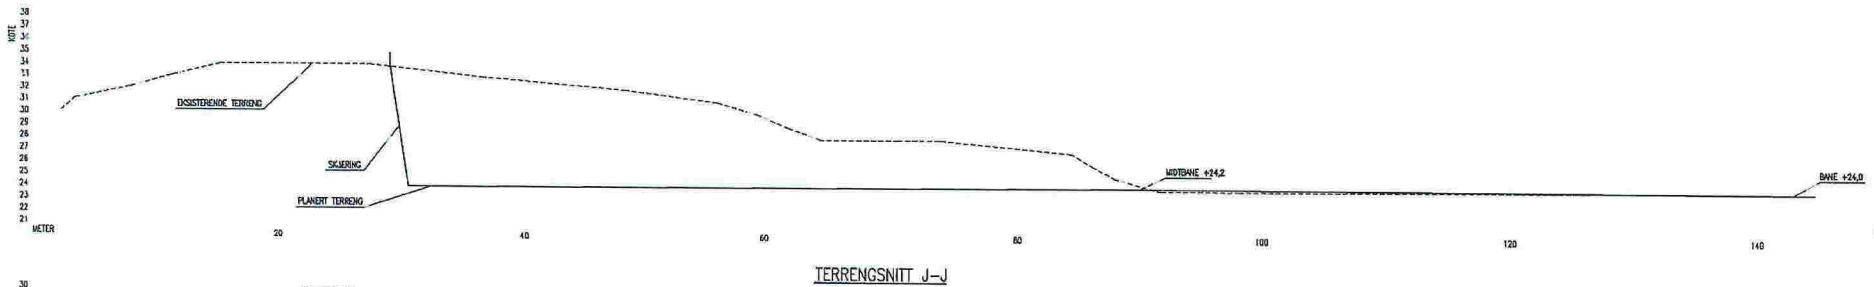

TERRENGSNITT J-J

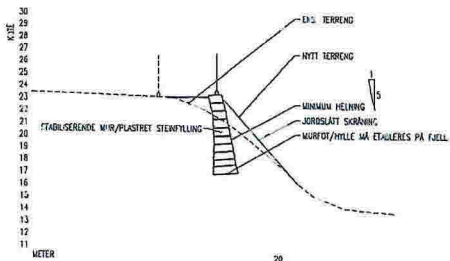

TYPISK SNITT I MASSEUTSKIFTINGSOMRÅDE

SNITTET VISER PRINSIPPET TILKAVT OMFATTER EKS. SKRÅNING/PLANERING SOM HAR SENNINGER, TILTAKSÅVER ØNSKER Å STABILISERE GRUNNEN VED Å FORETA EN MASSEUTSKIFTING. HER ER EKS. FORRETTET BOKTIDNING ETC. UTVIRKENE MÅ SELV VURDERE RIKTIG PÅLASSNING HVERTER OG AVSTAND TIL EKS. TOPP PÅLASSNING MÅ SIKRES VAREDE HAR TELAV ER ENDELIG PÅLASSING I TERRENGET. UNDERØKSELSE AV EKS. FUNDAMENT FOR IDRETTSMÅLL ØBR. HANDEGES FOR UTØVELSE

A. BANE BEREDE B. PLAN LAG/OMRÅDE C. SKJERING	NOTIS * PART OF DRAWING MAY NOT BE SHOWN IN SCALE * DO NOT TAKE MEASURES ON DRAWING * ONLY RELAY ON GIVE DIMENSIONS	ACCORDING TO INTERNATIONAL LAW, THIS DRAWING IS THE PROPERTY OF ARKONCONSULT AS. THE CONTENTS CAN NOT BE USED, MADE PUBLIC OR REPRODUCED IN ANY MANNER WITHOUT OUR WRITTEN CONSENT. ANY INFRACTION WILL LEAD TO LEGAL PROCEEDINGS.
	HORDABØ IL NY KUNSTGRESS BANE	REVISION/DATE: A/21.01.15 PROJECT NO.: 2013145
	TERRENGS. H-H, I-I, J-J PRINSIPP SNITT MASSEUTS.	DRAWING NO.: 36913145A03
	ARKONCONSULT AS, Postboks 103, 5291 Vabøf., Tel.: 56390003 - Fax: 56191130 - Mob: 93241514 Mail: post@arkonconsult.no - Org.nr.: 997063782 MVA	SCALE: 1:200 DRAWN: LHM CHECKED: