


DATO 25.08.2015



REV. A 23.04.15
JUSTERT PLASSERING

REV. B 25.08.2015
FLYTTET 0,5 M MOT VEST

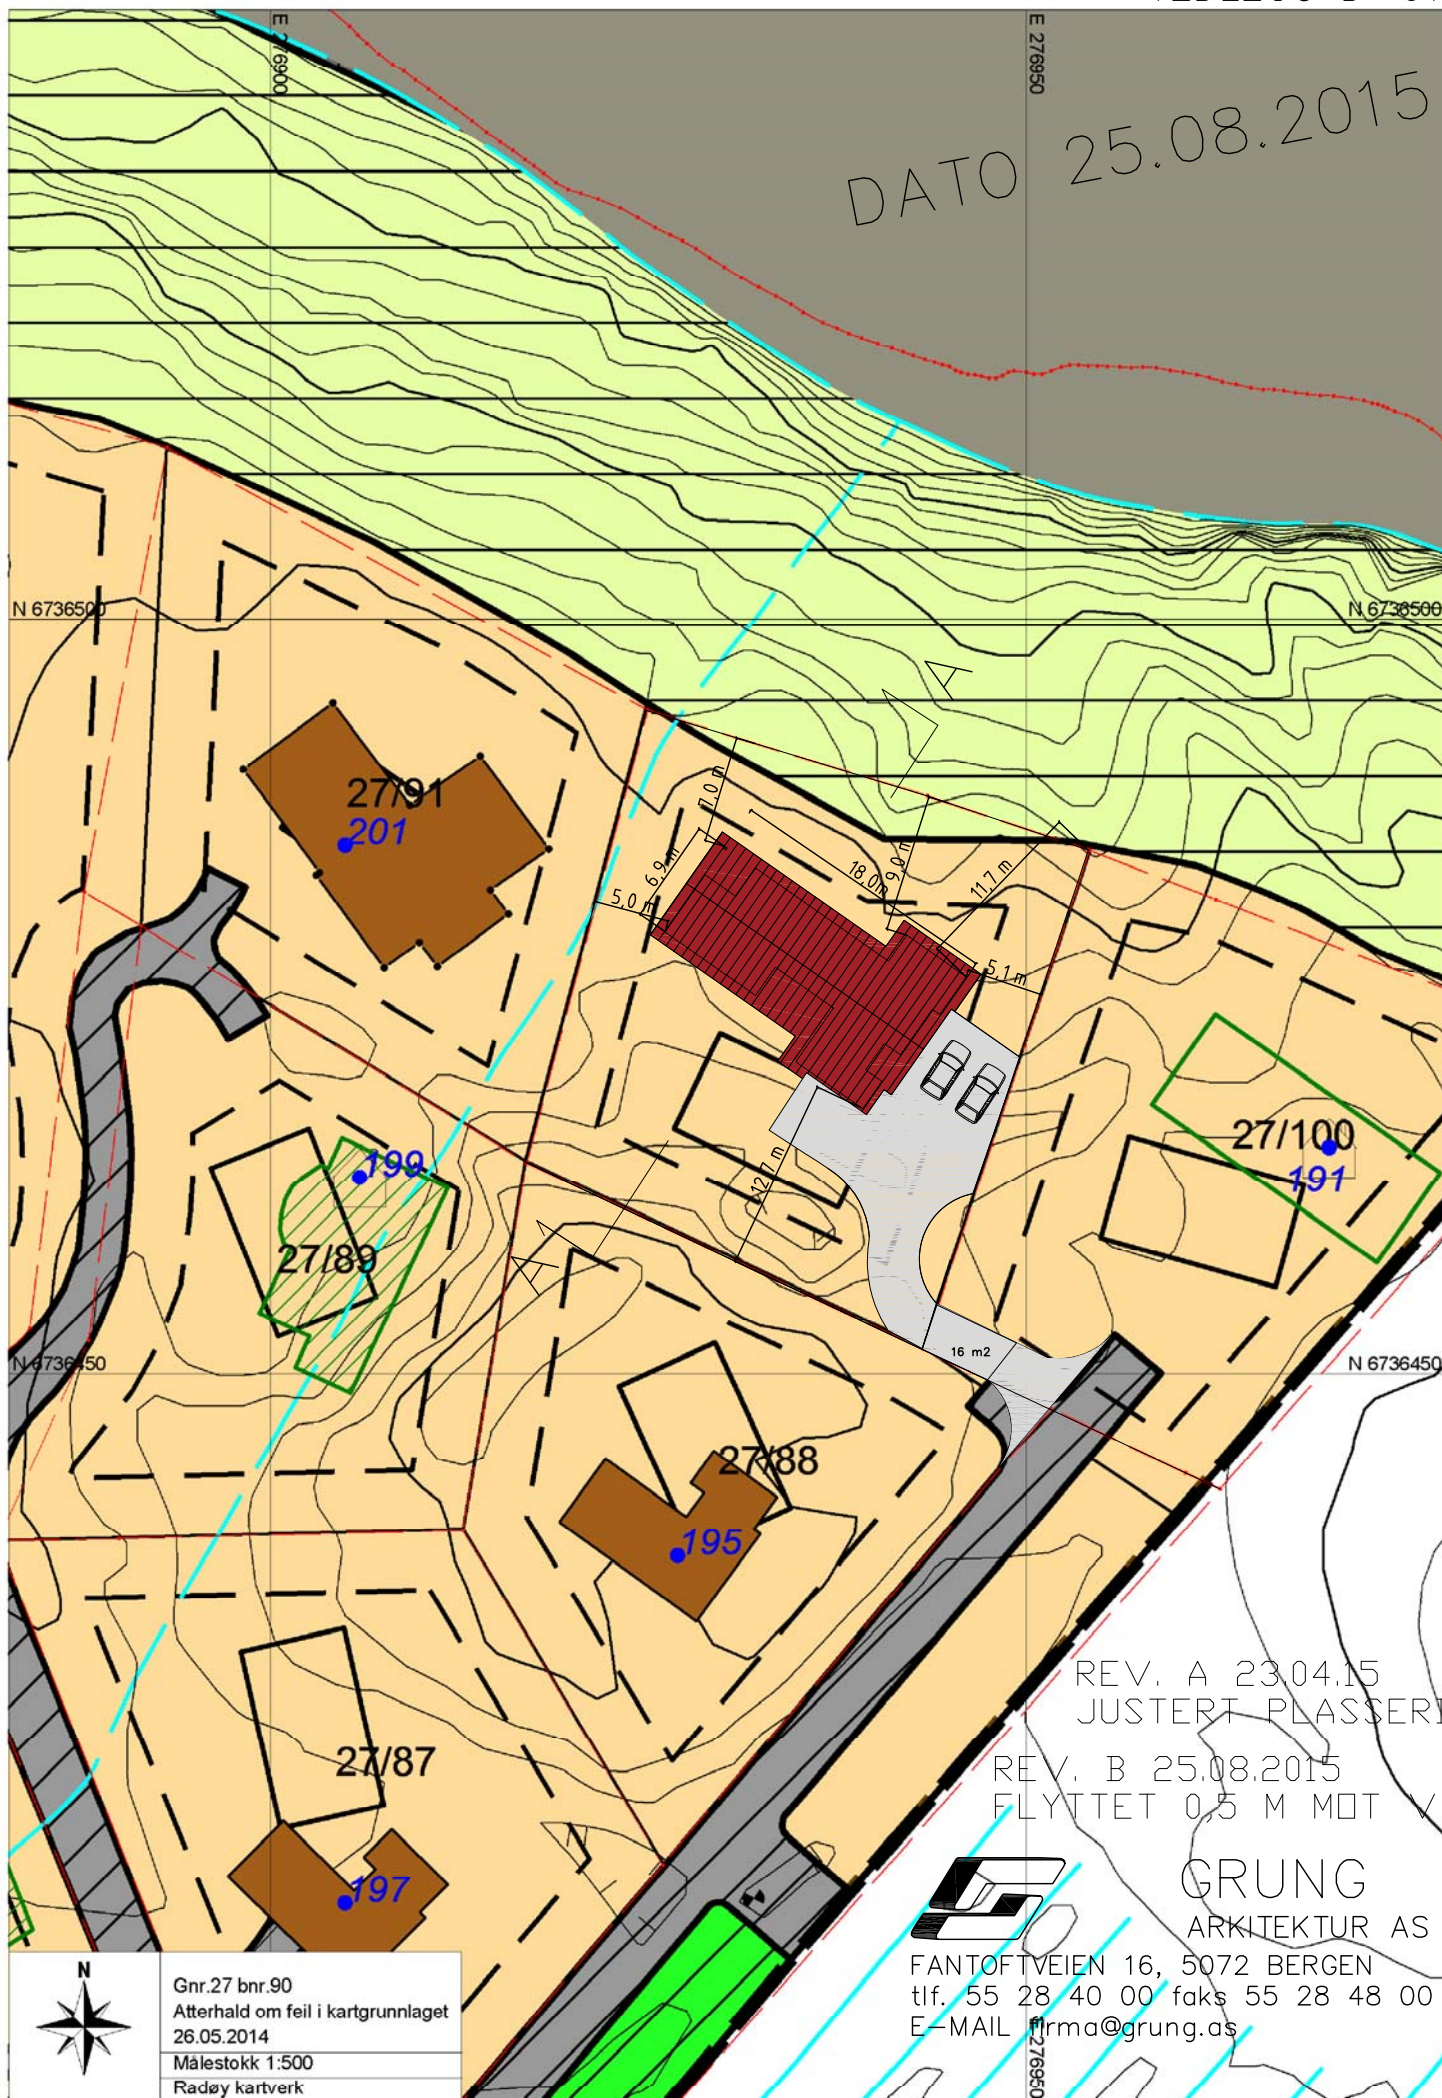

GRUNG
ARKITEKTUR AS

FANTOFTVEIEN 16, 5072 BERGEN
tlf. 55 28 40 00 / faks 55 28 48 00
E-MAIL firma@grung.as



Gnr.27 bnr.90
Atterhald om feil i kartgrunnlaget
26.05.2014
Målestokk 1:500
Radøy kartverk