

HOH.


60

50

40

30

20

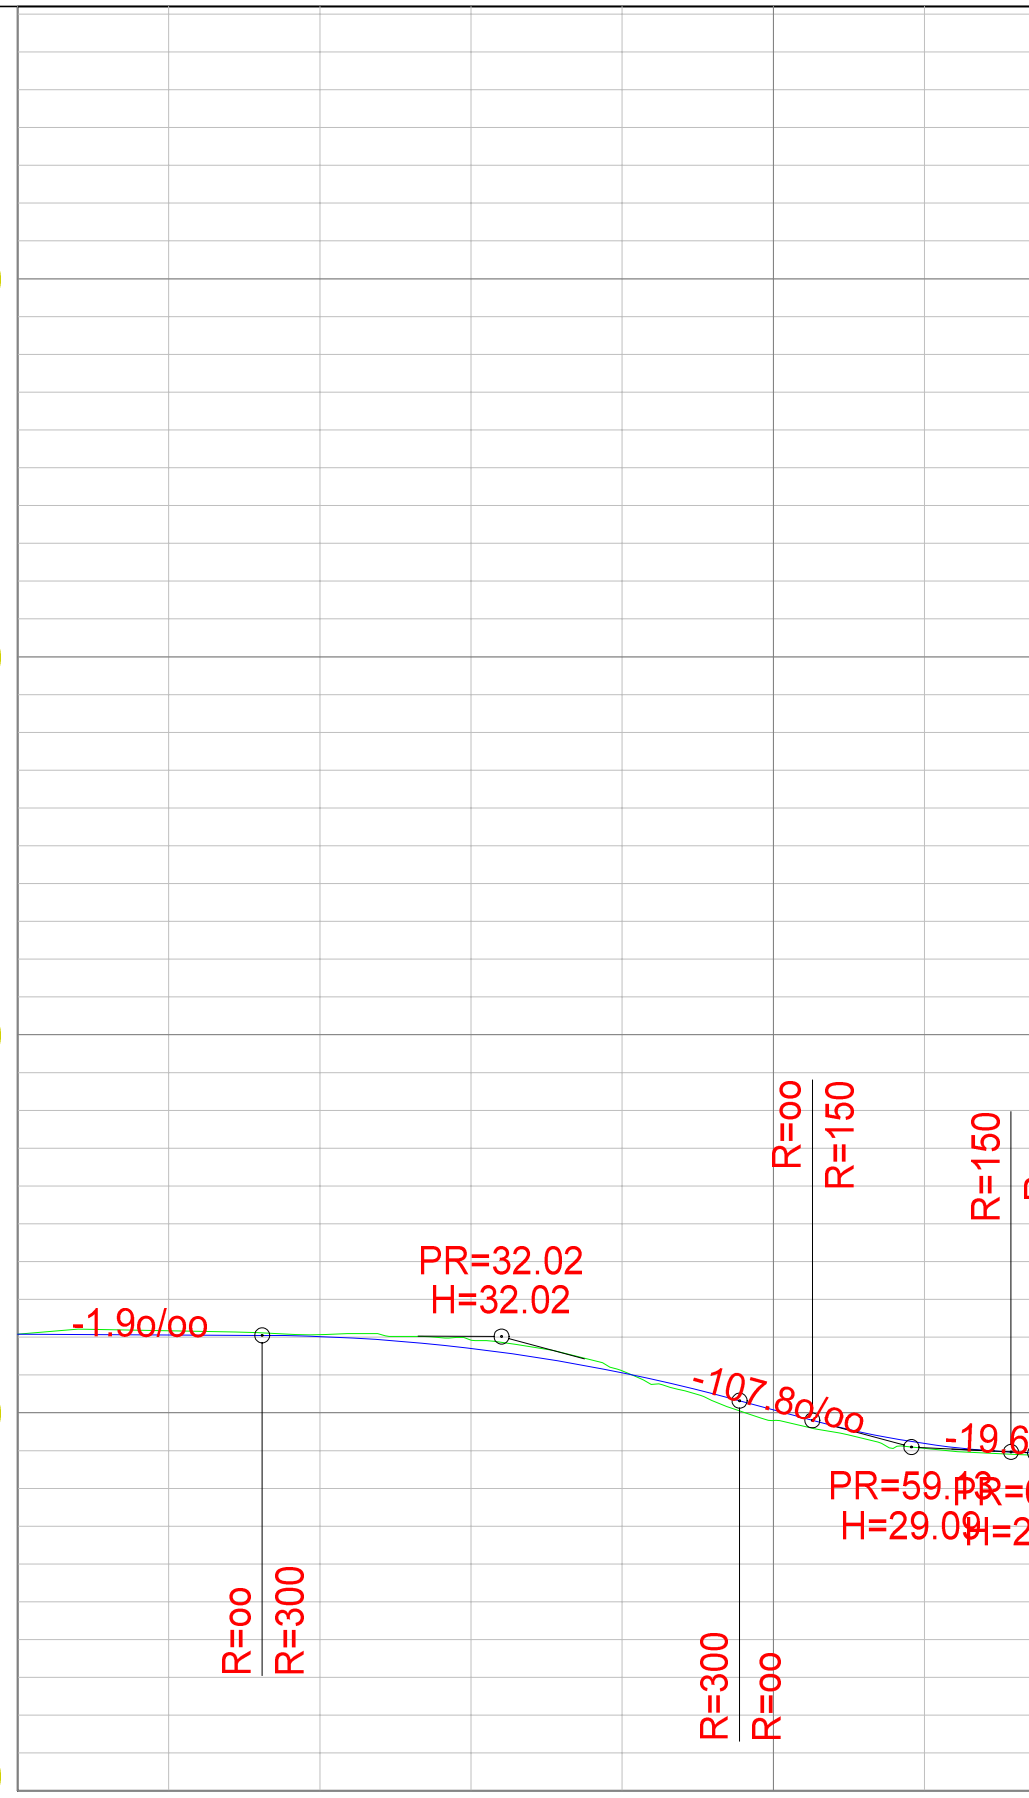

DATE/SIGN	NOTE! * PART OF DRAWING MAY NOT BE SHOWN IN SCALE * DO NOT TAKE MEASURES ON DRAWING * ONLY RELAY ON GIVE DIMENSIONS	ACCORDING TO INTERNATIONAL LAWS, THIS DRAWING IS THE PROPERTY OF ARKOCONSULT AS. THE DRAWING CAN NOT BE USED, MADE PUBLIC OR HANDED OVER TO A THIRD PART WITHOUT OUR WRITTEN CONSENT. ANY INFRINGEMENT WILL LEAD TO LEGAL PROCEEDINGS.
	FV 409 - NY AVKJØRSEL BØVÅGEN NÆRINGS-PARK	REVISION/DATE: PROJECT NO.: 2014019
REV. DESCRIPTION	LENGDEPROFIL AVKJØRSEL	DRAWING NO.: <b>17414019A02</b>
	 ARKOCONSULT AS, Postboks 103, 5291 Valest.f. Tel.: 56390003 - Fax.: 56191130 - Mob.: 93241511 Mail: post@arkoconsult.no - Org.nr.: 997089782 MVA	SCALE: 1:500/200      FORMAT: A3
		DRAWN: PKT      DATE: 09.09.15
	CHECKED:	DATE: