


D-1

20-January-2016

Situasjonsplan Gnr: 98 Bnr: 40

06.05.2015

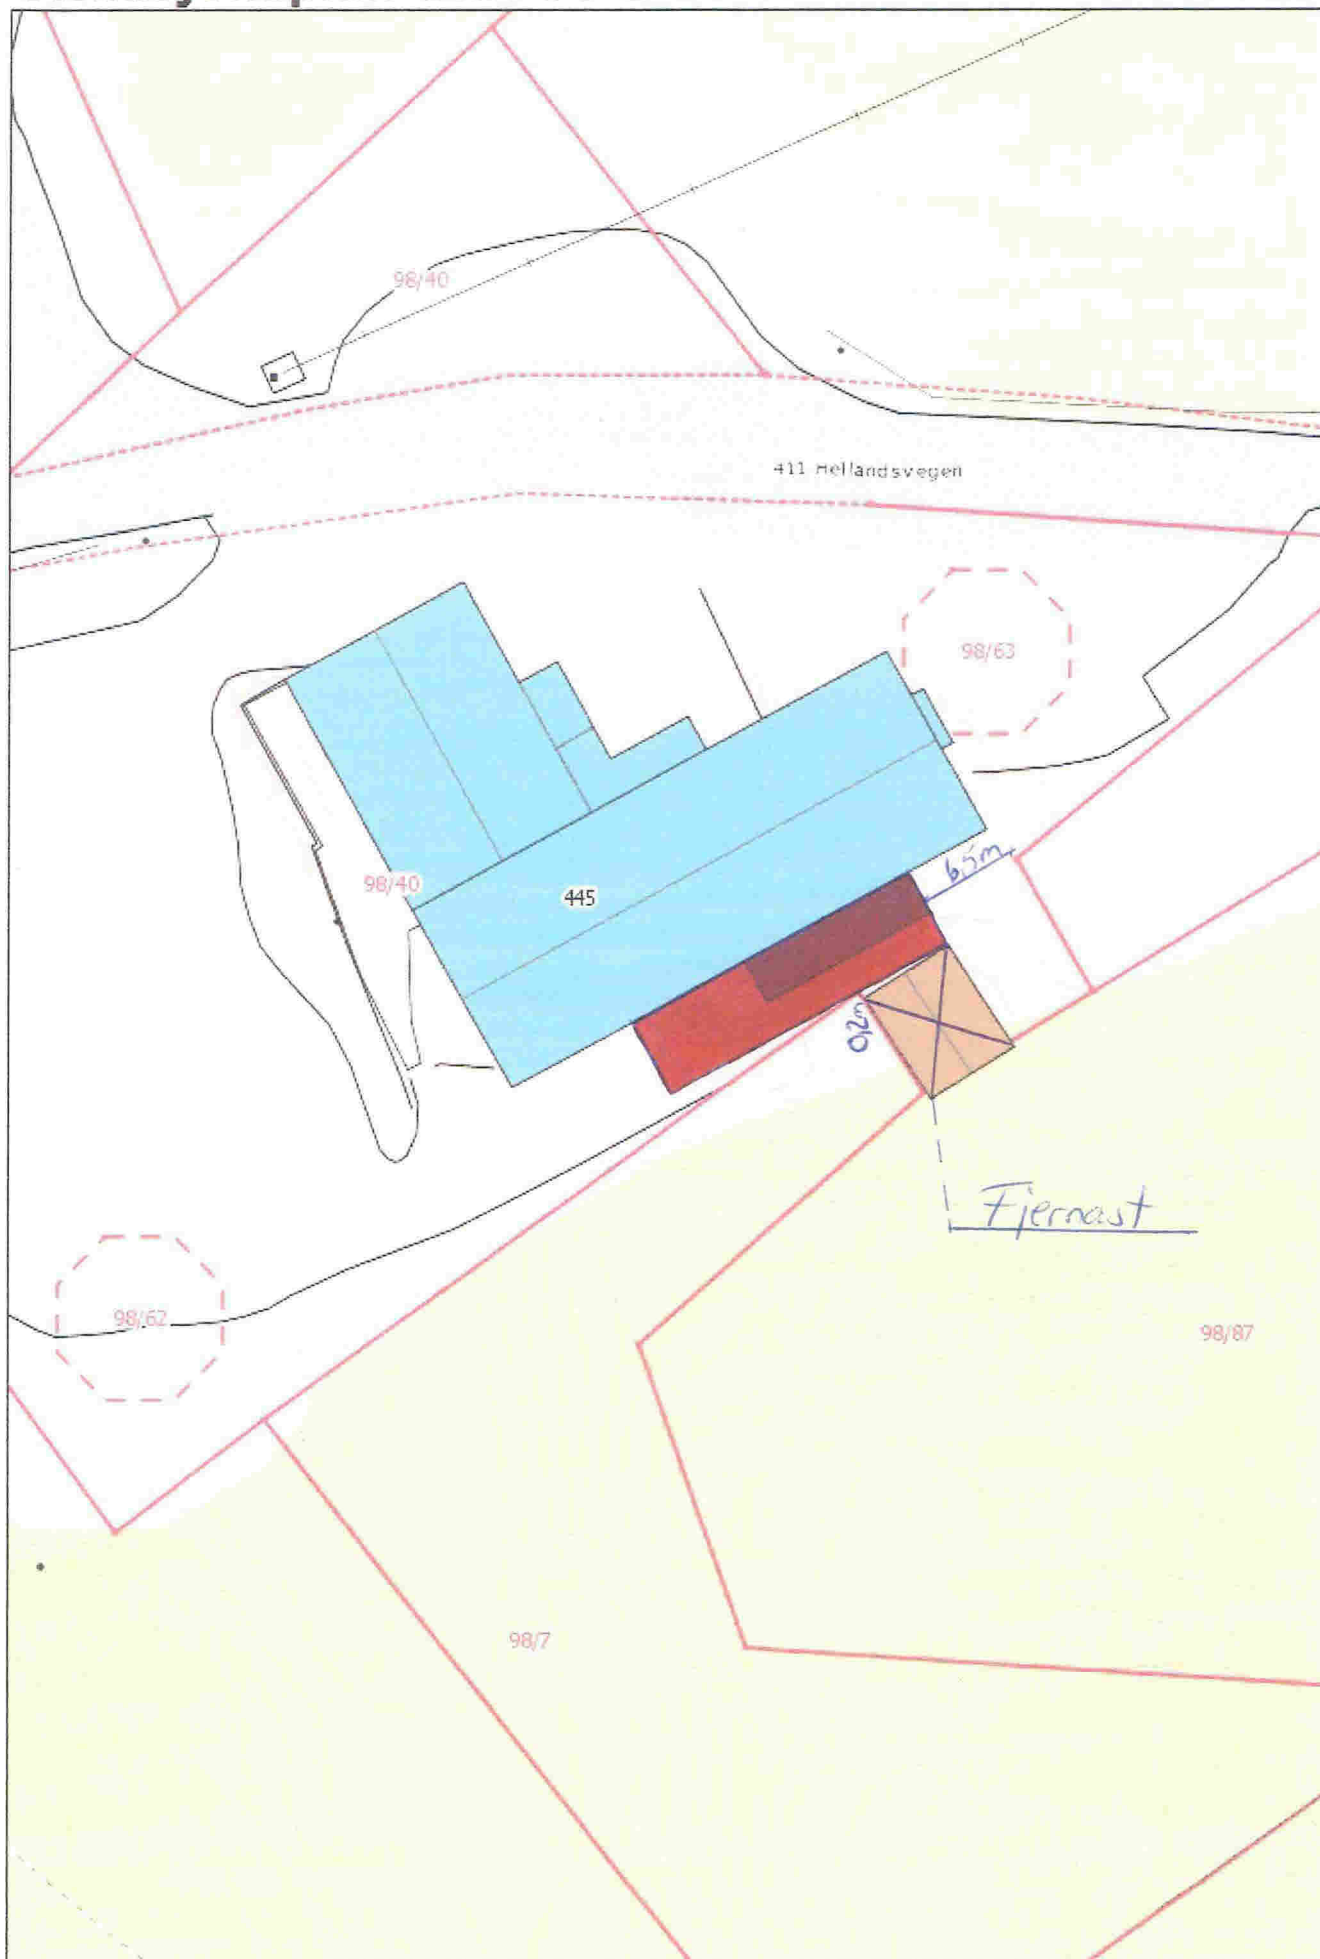

Målestokk: 1:500