
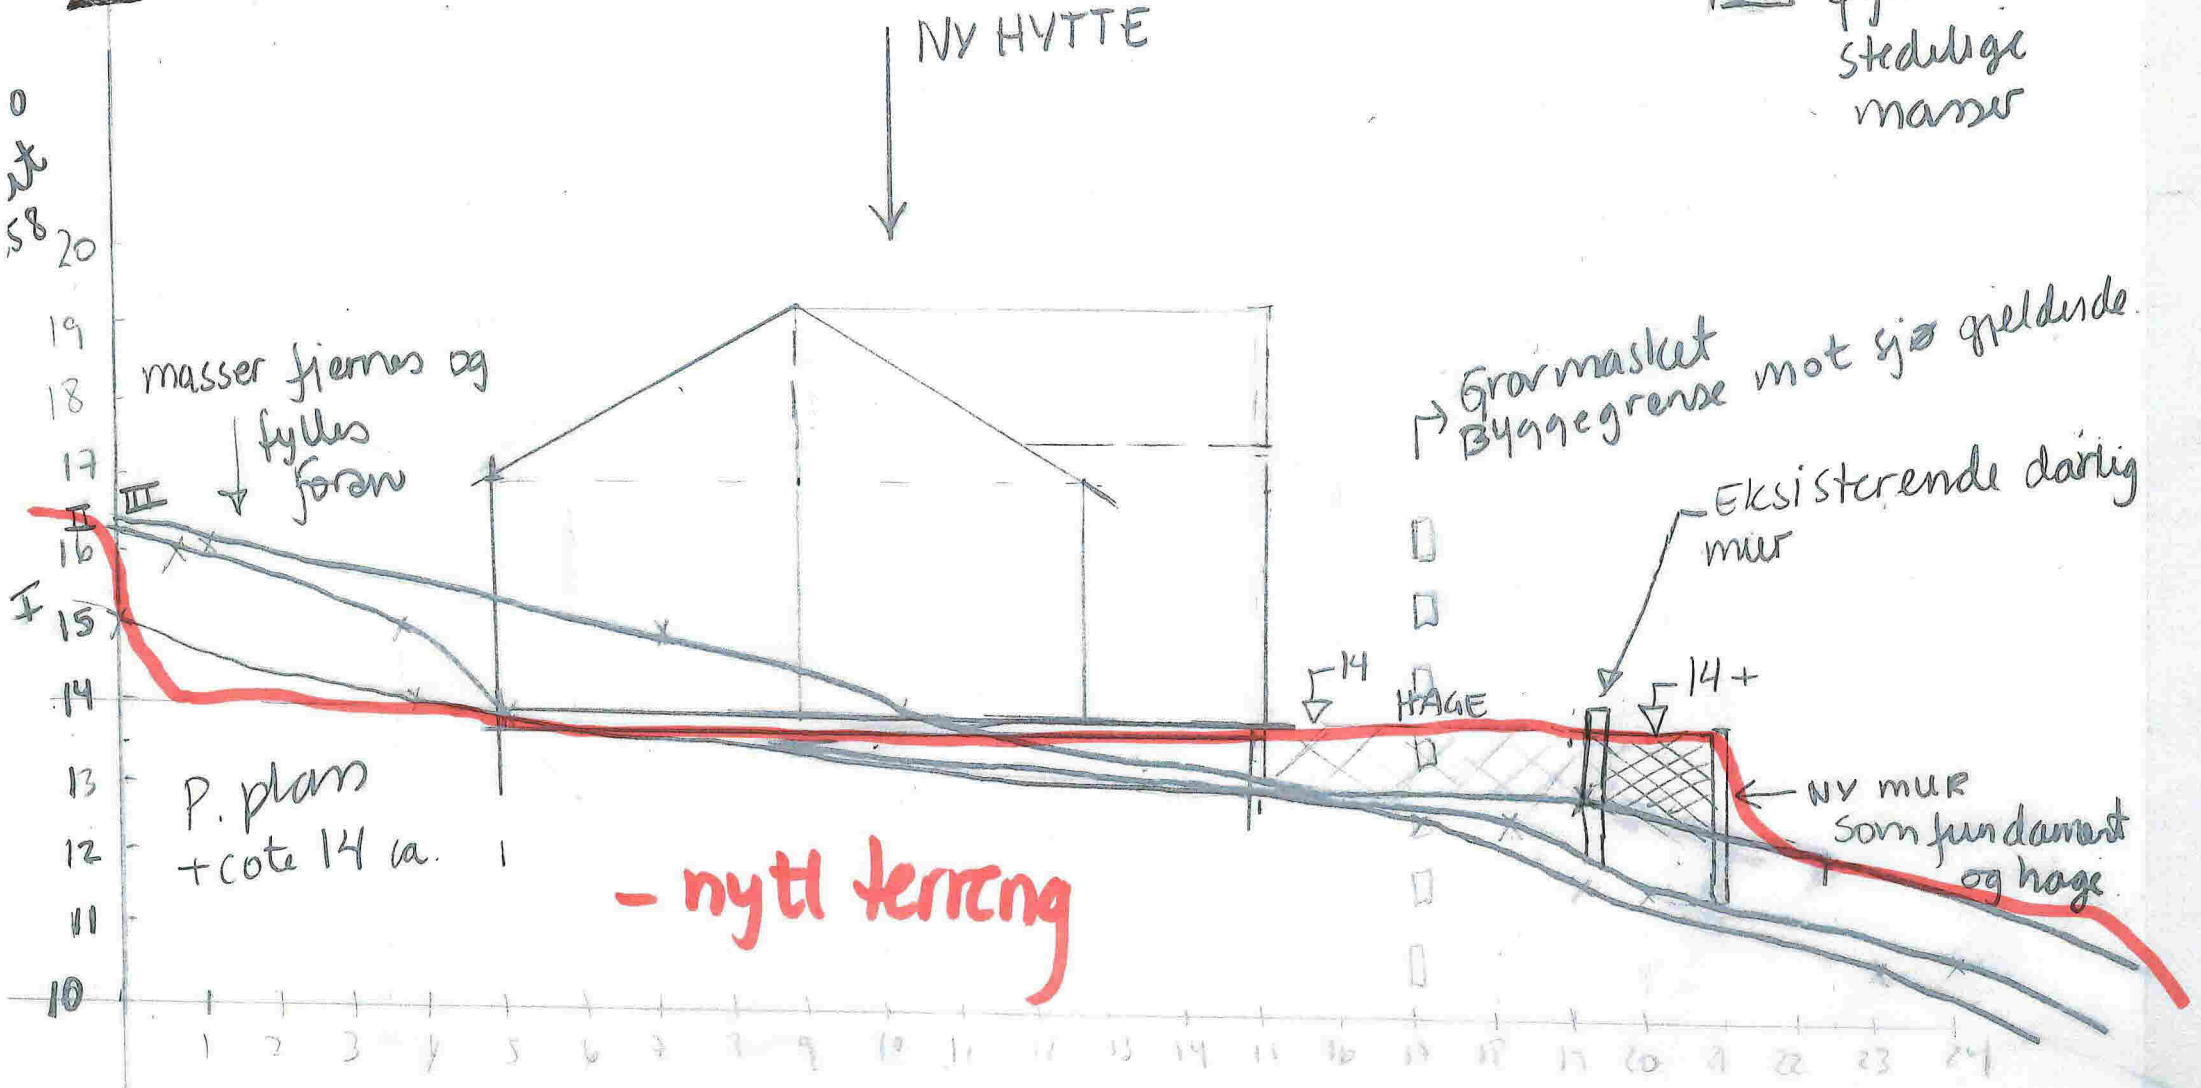


# VEDLEGG 4

## Profilplan Mayne tuling, BØVSEET gnr 24 bnr 97

EKSISTERENDE TERRENG PROFILER

 fylles med  
stedulige  
masser



- nytt terreng

M 1:100 DATO: 15.3.2016