


**FTTH Radøy, R5A
Nye stolper
KV6023 Dalland**

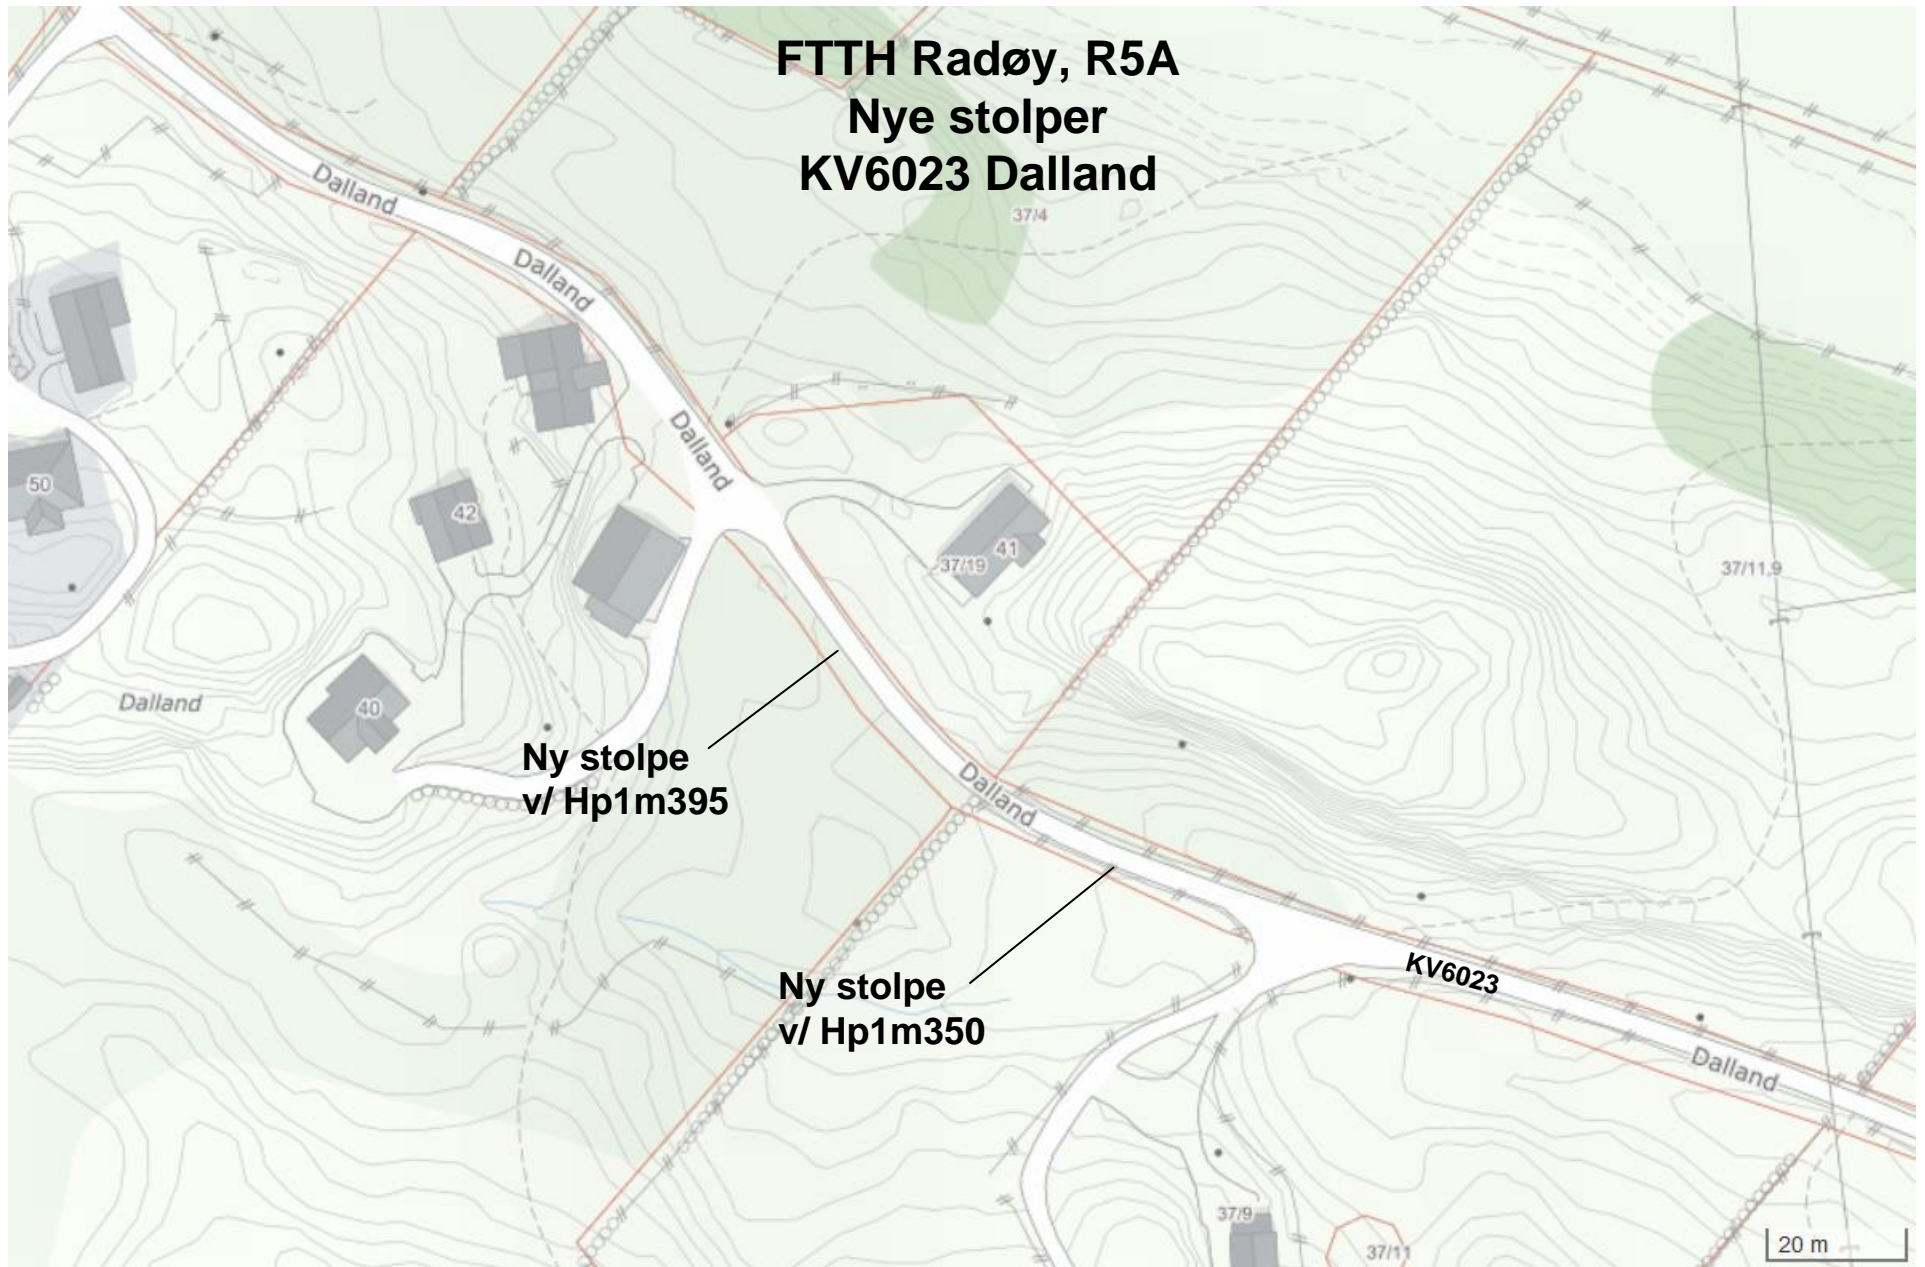

**Ny stolpe
v/ Hp1m395**

**Ny stolpe
v/ Hp1m350**

20 m