


1

Snitt A-A


1 : 100

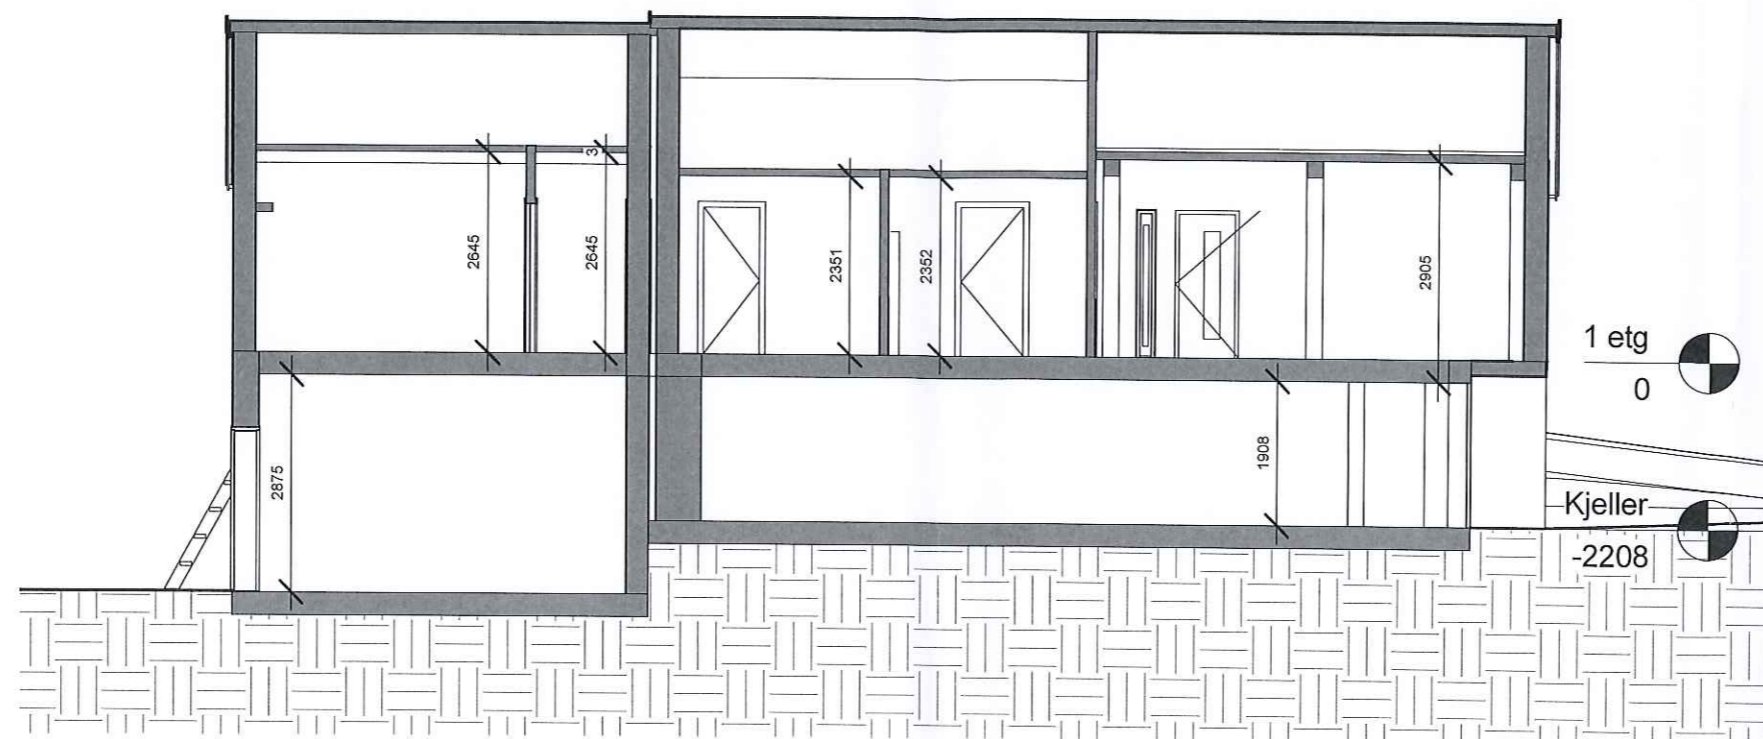

2

Snitt B-B

1 : 100

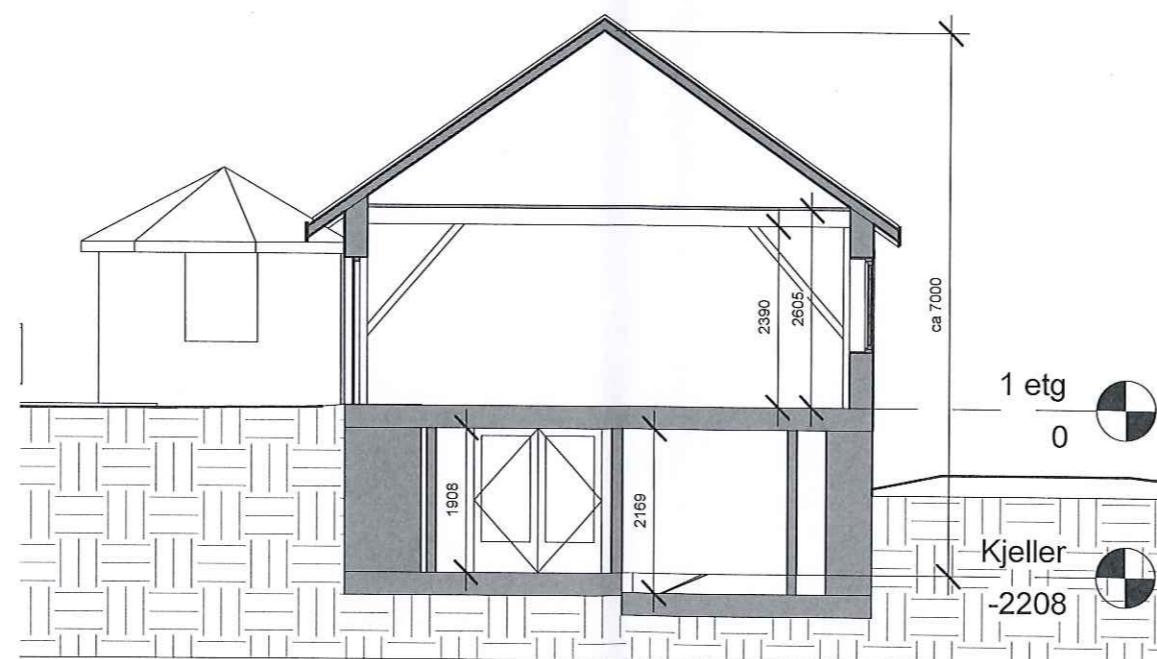

Temahuset - 5353 Straume
TLF: 56315560 FAX: 56315561 WEB: www.stracon.no

Nr	Beskrivelse	Dato
	Radøy kommune gnr 66 bnr 1	

Kristoffer Hagenes
Bruksendring løe
Manger

Snitter

Prosjekt nr	7141
Dato	rev. 20.12.16
Tegnet av	DPG
Kontrollert av	KK

A301

Målestokk

1 : 100