



Gnr. 25 bnr. 25/14,16,18
 Atterhald om feil i kartgrunnlaget
 29.05.2017
 Målestokk 1:500
 Radøy kartverk



FASADE SØD = ØST
1:100

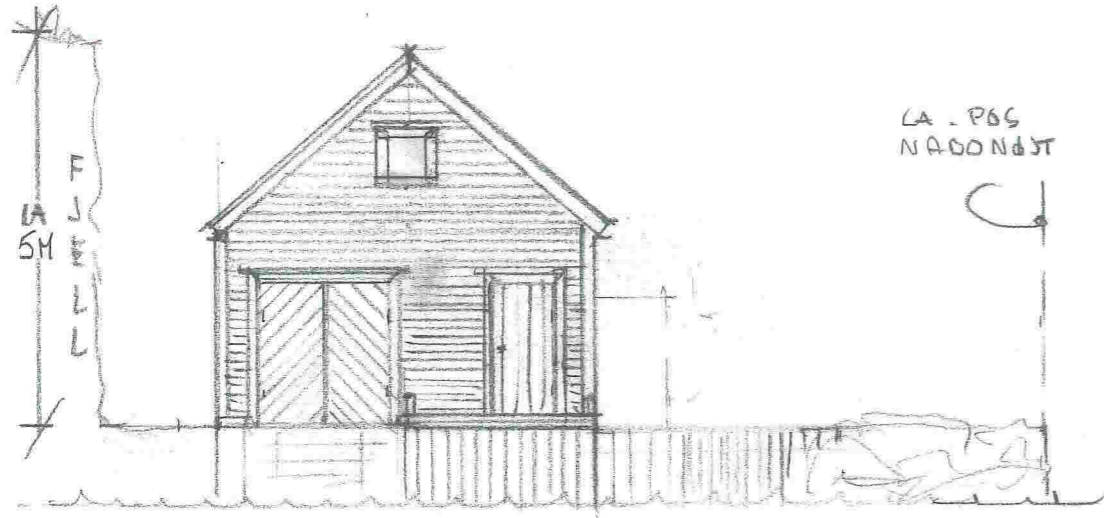



TVERRSNITT 1:100

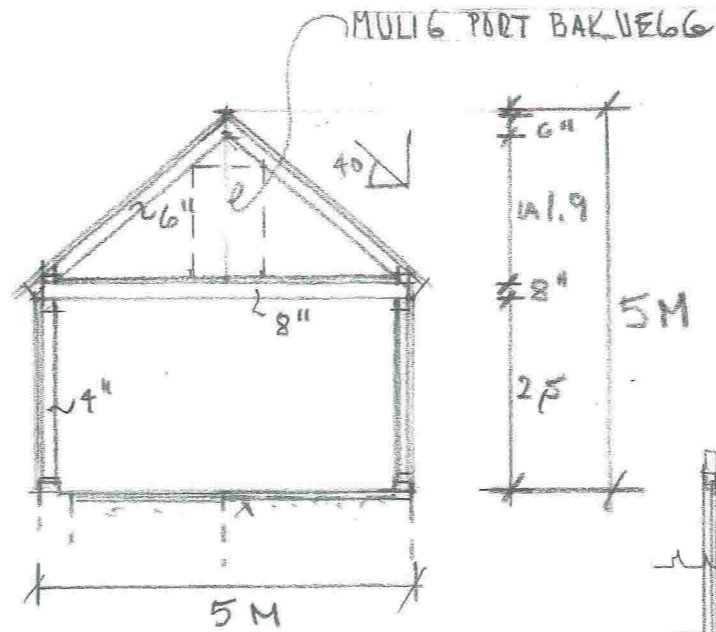

LANGVEGG MOT NABO NØST = NORD
1:100

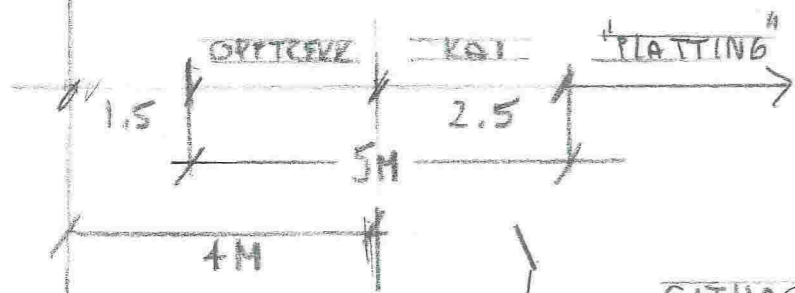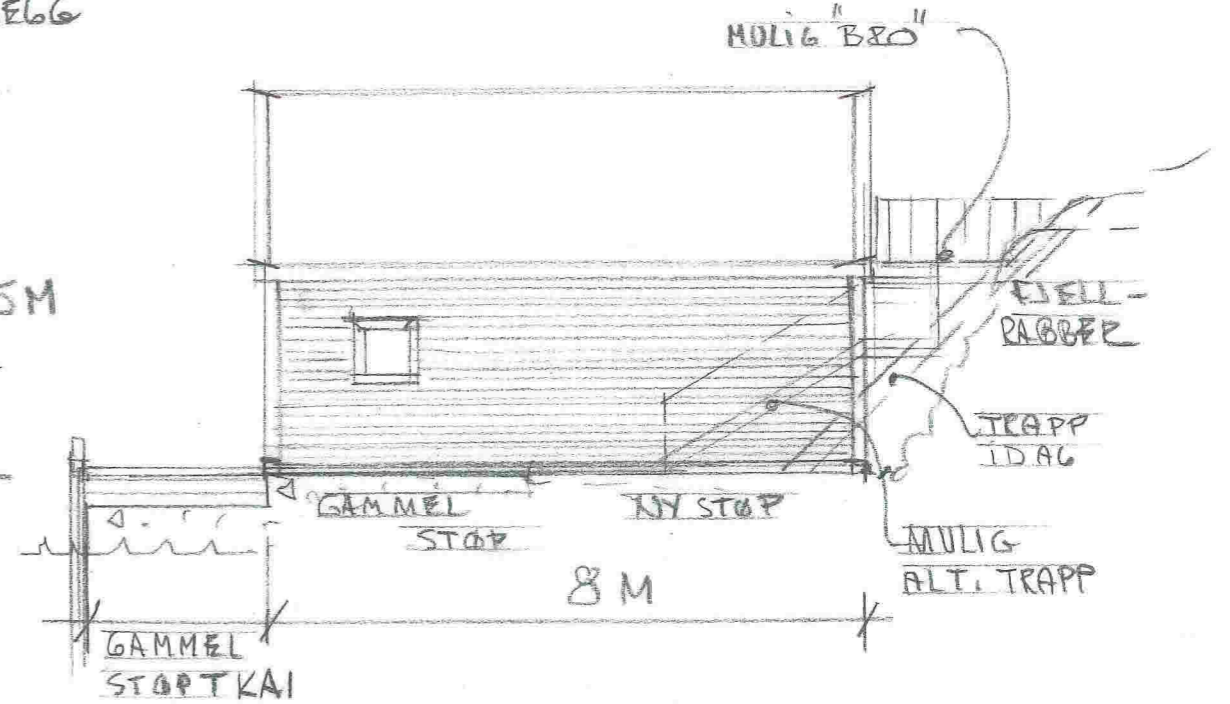

SITUASJONSPLAN
1:200

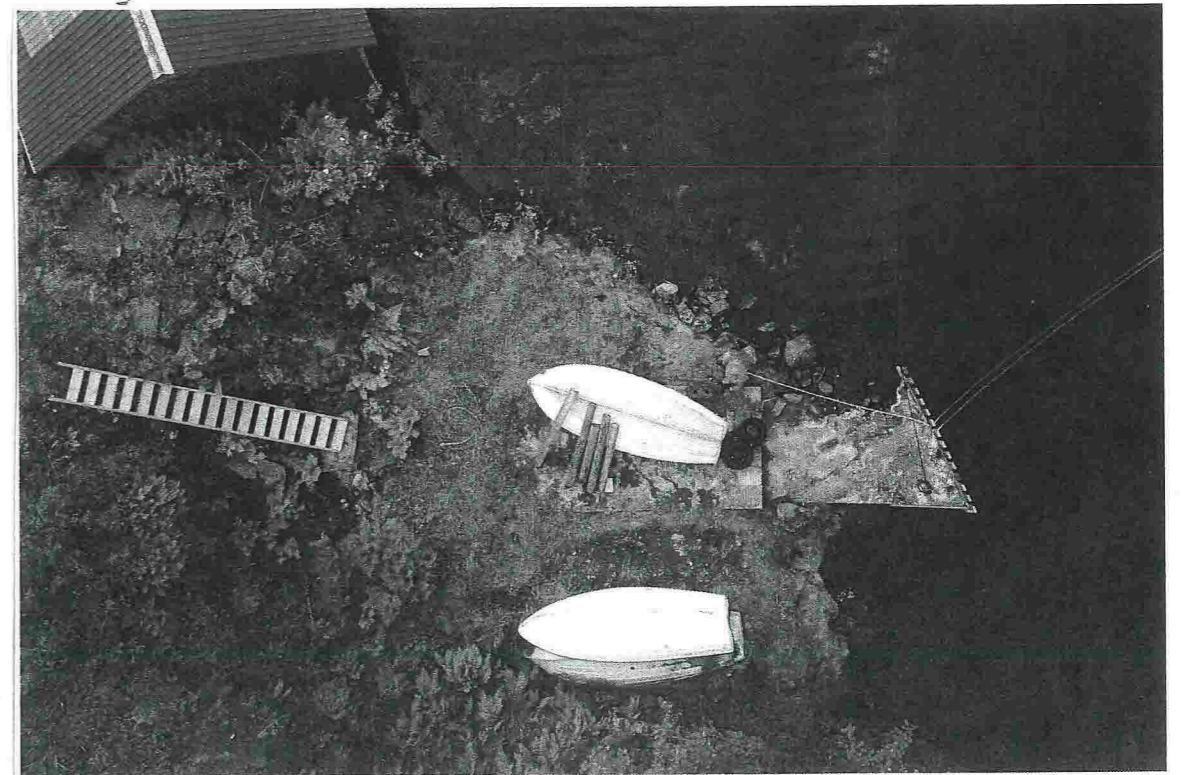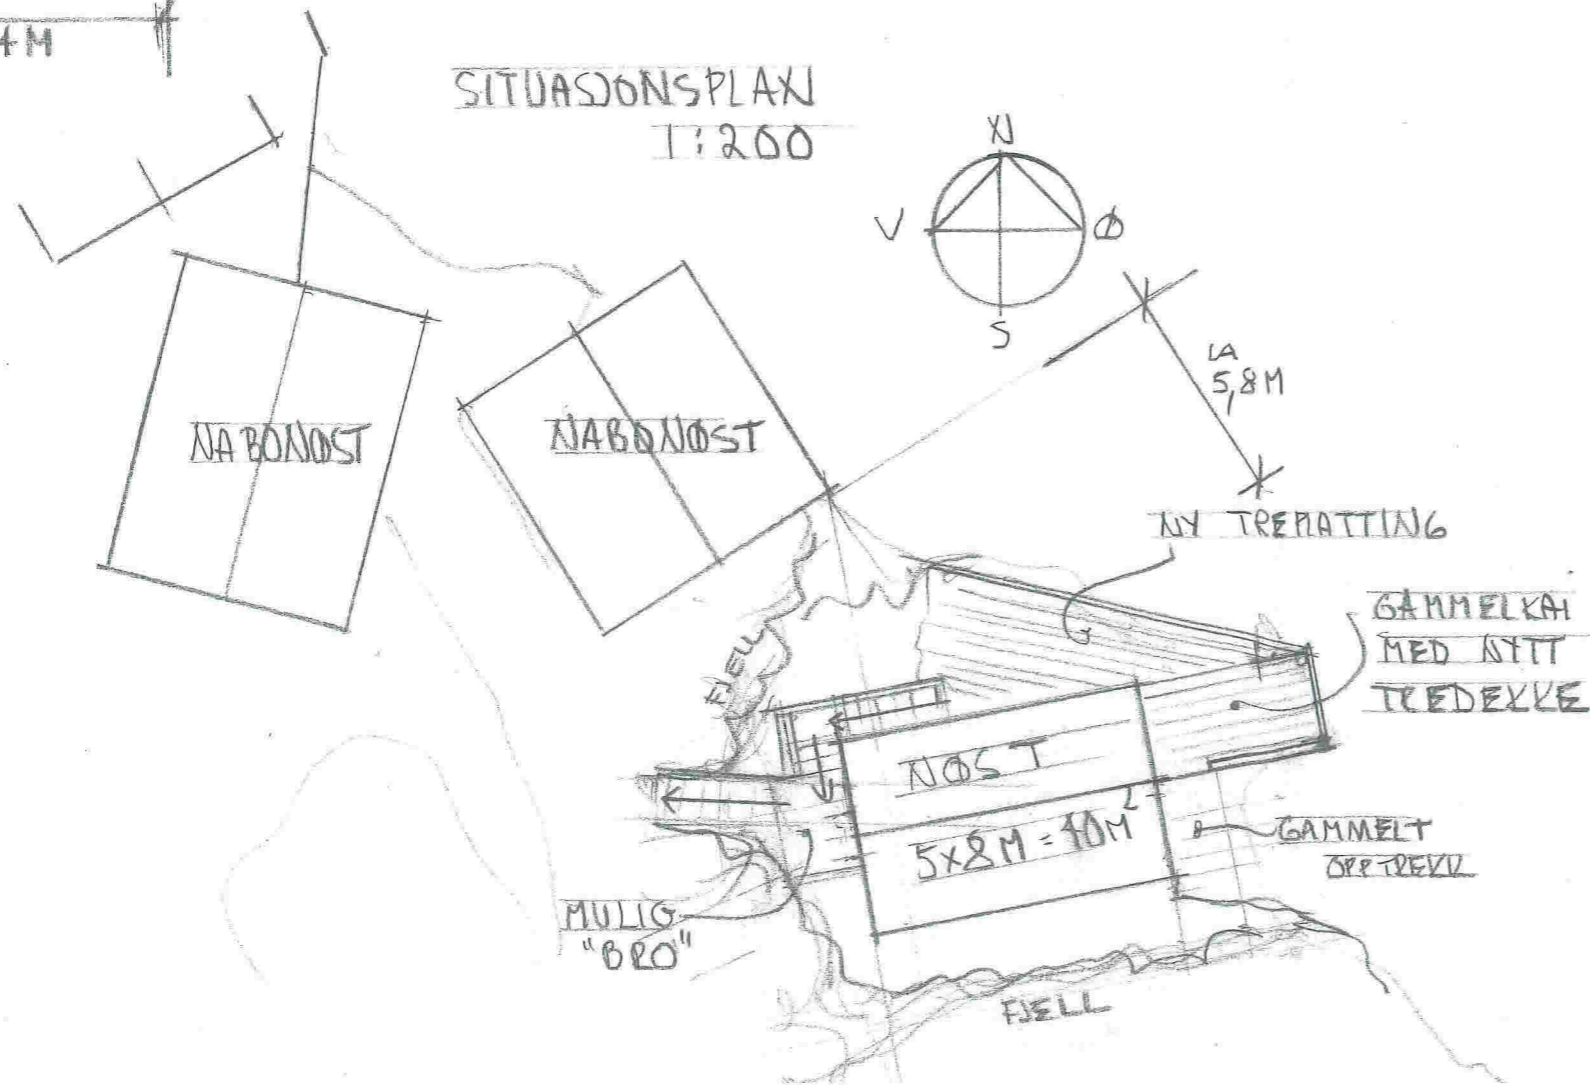

TOMTEN I DAG - DRONEFOTO

JOHNNY KRISTIANSEN

NØST PÅ GNR 25 / BNR 12 RADDY