




Tegn.nr.: B-21167	Dato: 12.07.17	Sign.: TF	Kontr.: POJ	Godkj.:
Målestokk: 1:25000	Rev.dato:	Rev.nr.:	Sign.:	Godkj.:
	Rev.dato:	Rev.nr.:	Sign.:	Godkj.:

SYMBOL	TEGNFORKLARING
	Ny 22 kV-ledning midlertidig ombygging
	22 kV-linje eksisterende



22 kV-ledning L811 Kartveit - Austreim
Seksjon Marås - Kjeset, Oversiktskart

Beskr.:

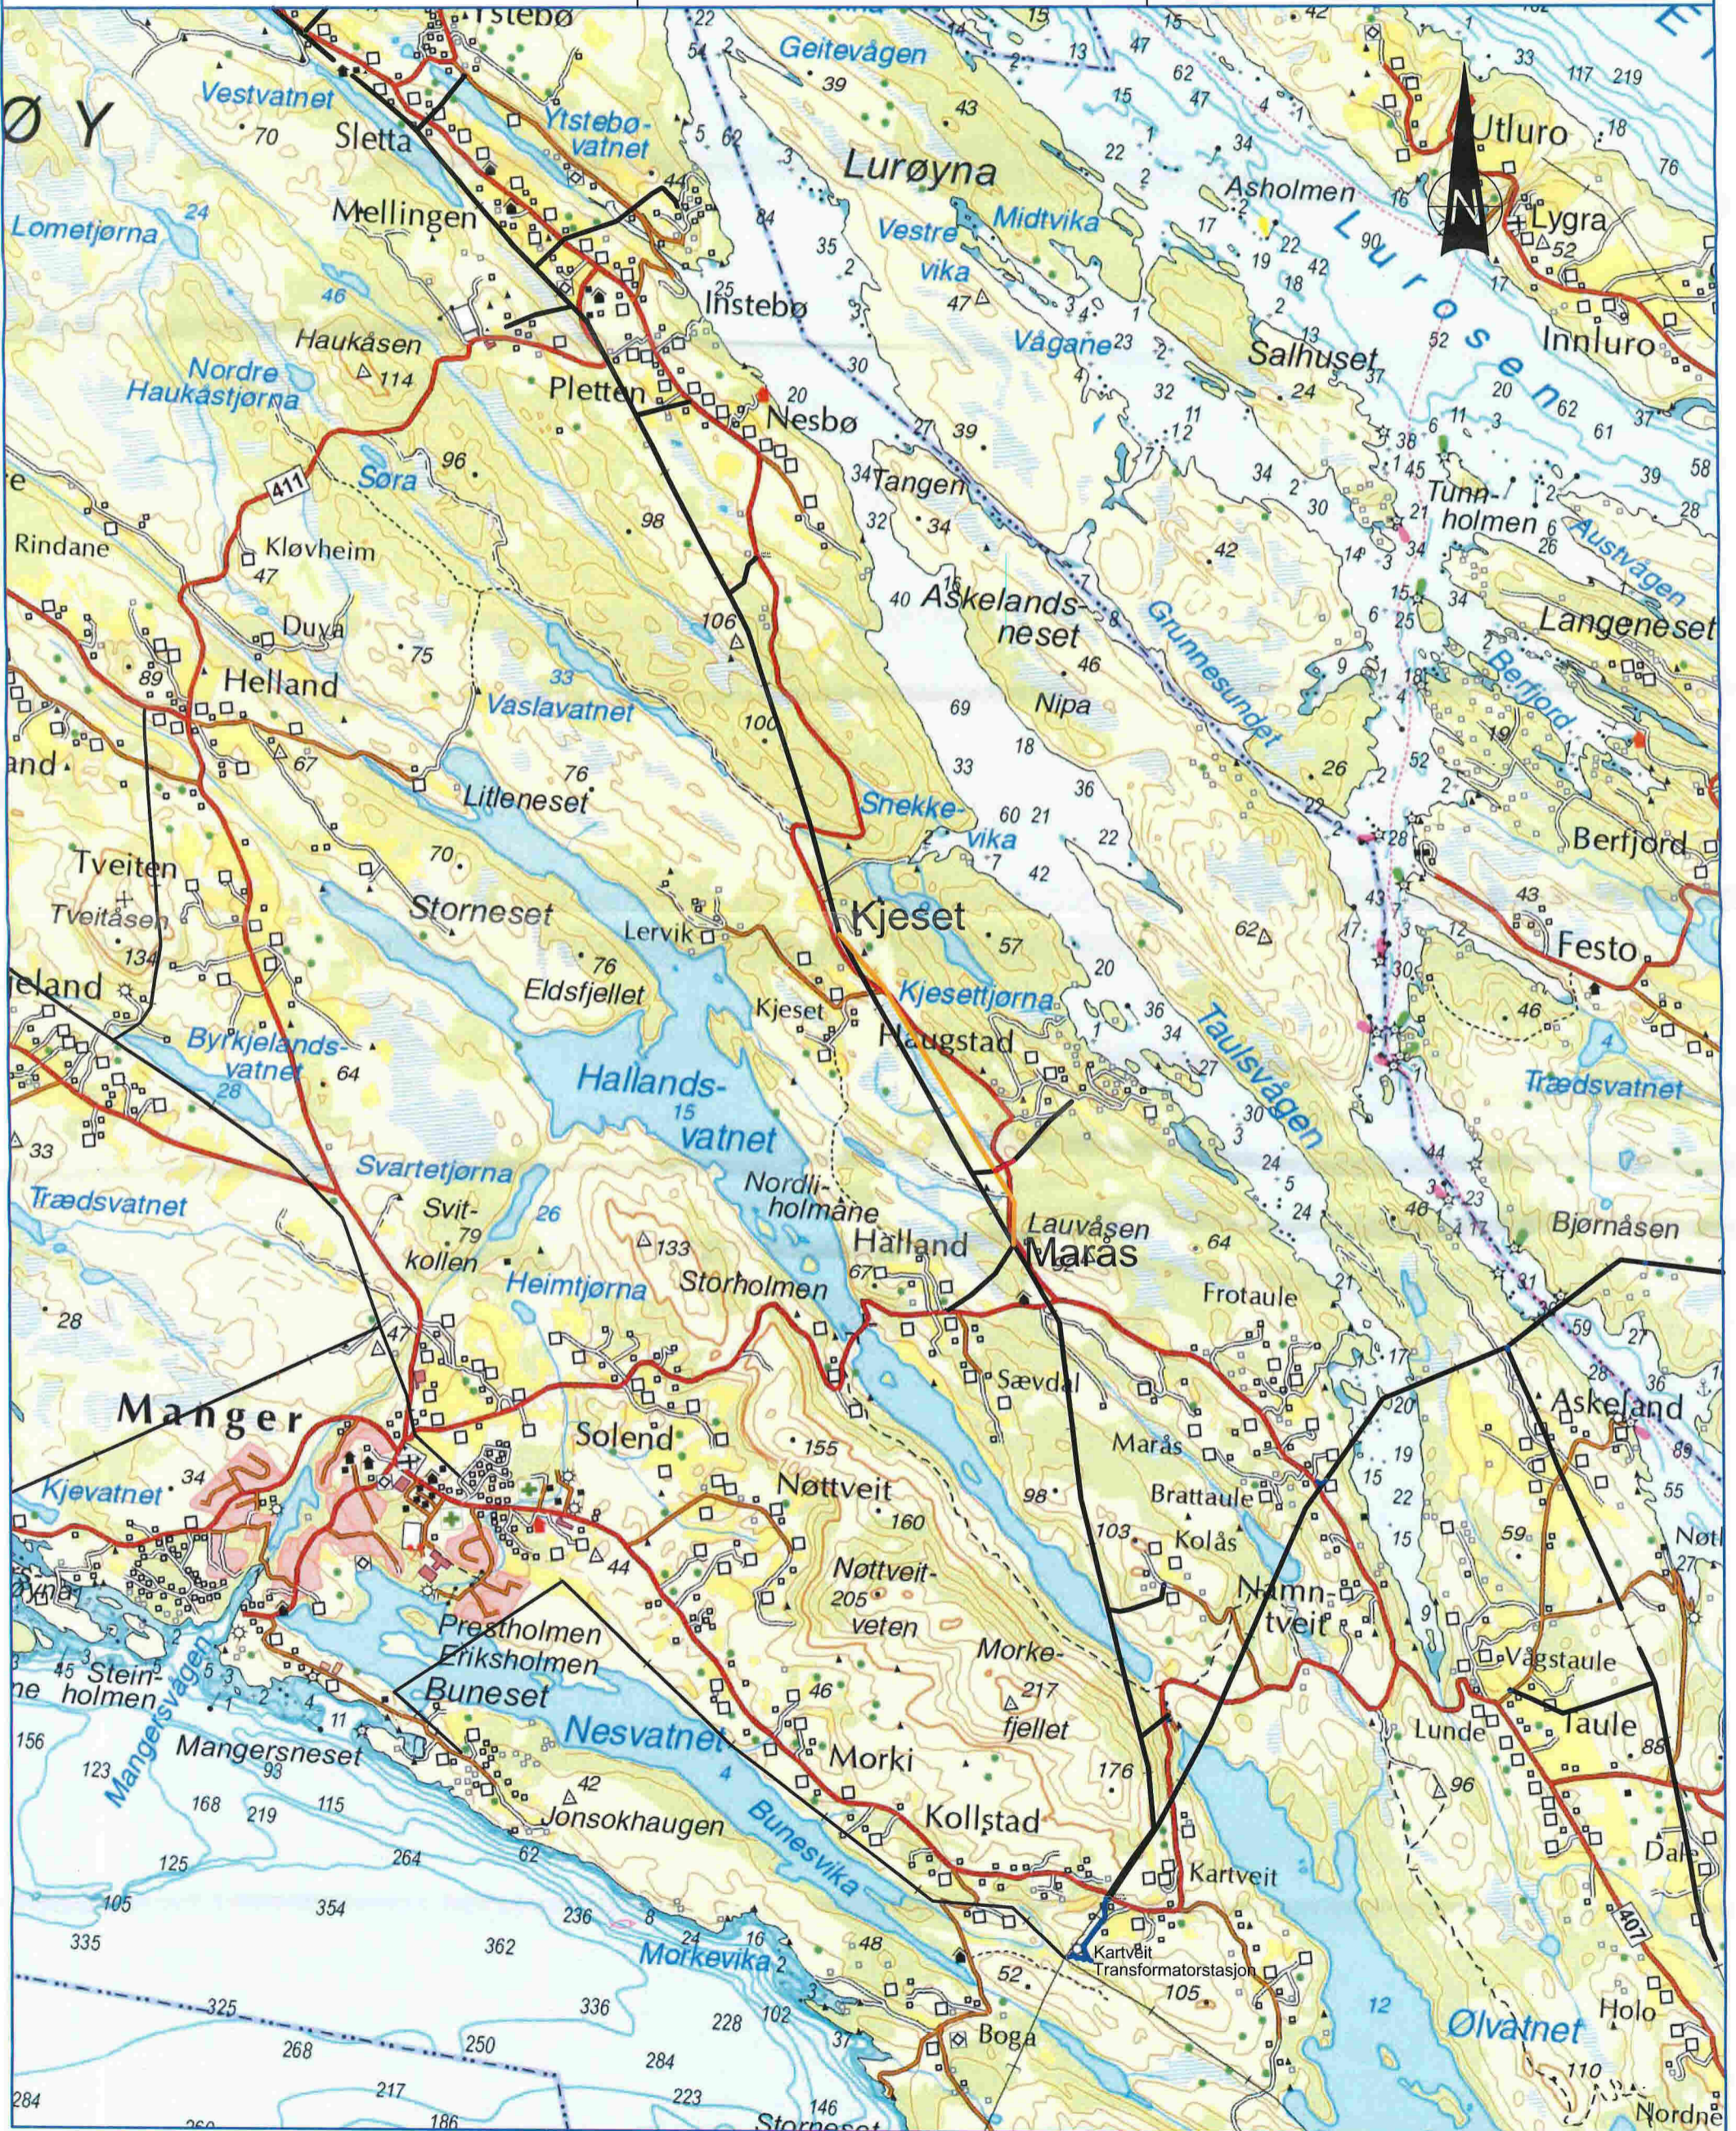

SYMBOL

- Ny 22 kV-luftledning permanent
- Ny 22 kV-luftledning midlertidig
- Ny 22 kV-jordkabel ifb. med veg
- 22 kV-linje beholdes
- 22 kV-linje rives
- 22 kV-eksisterende jordkabel
- Lavsp.ledning bygges om
- ▲ ▲ ▲ ▲ Trafo ny / rives / beholdes / midlertidig.

TEGNFORKLARING

