


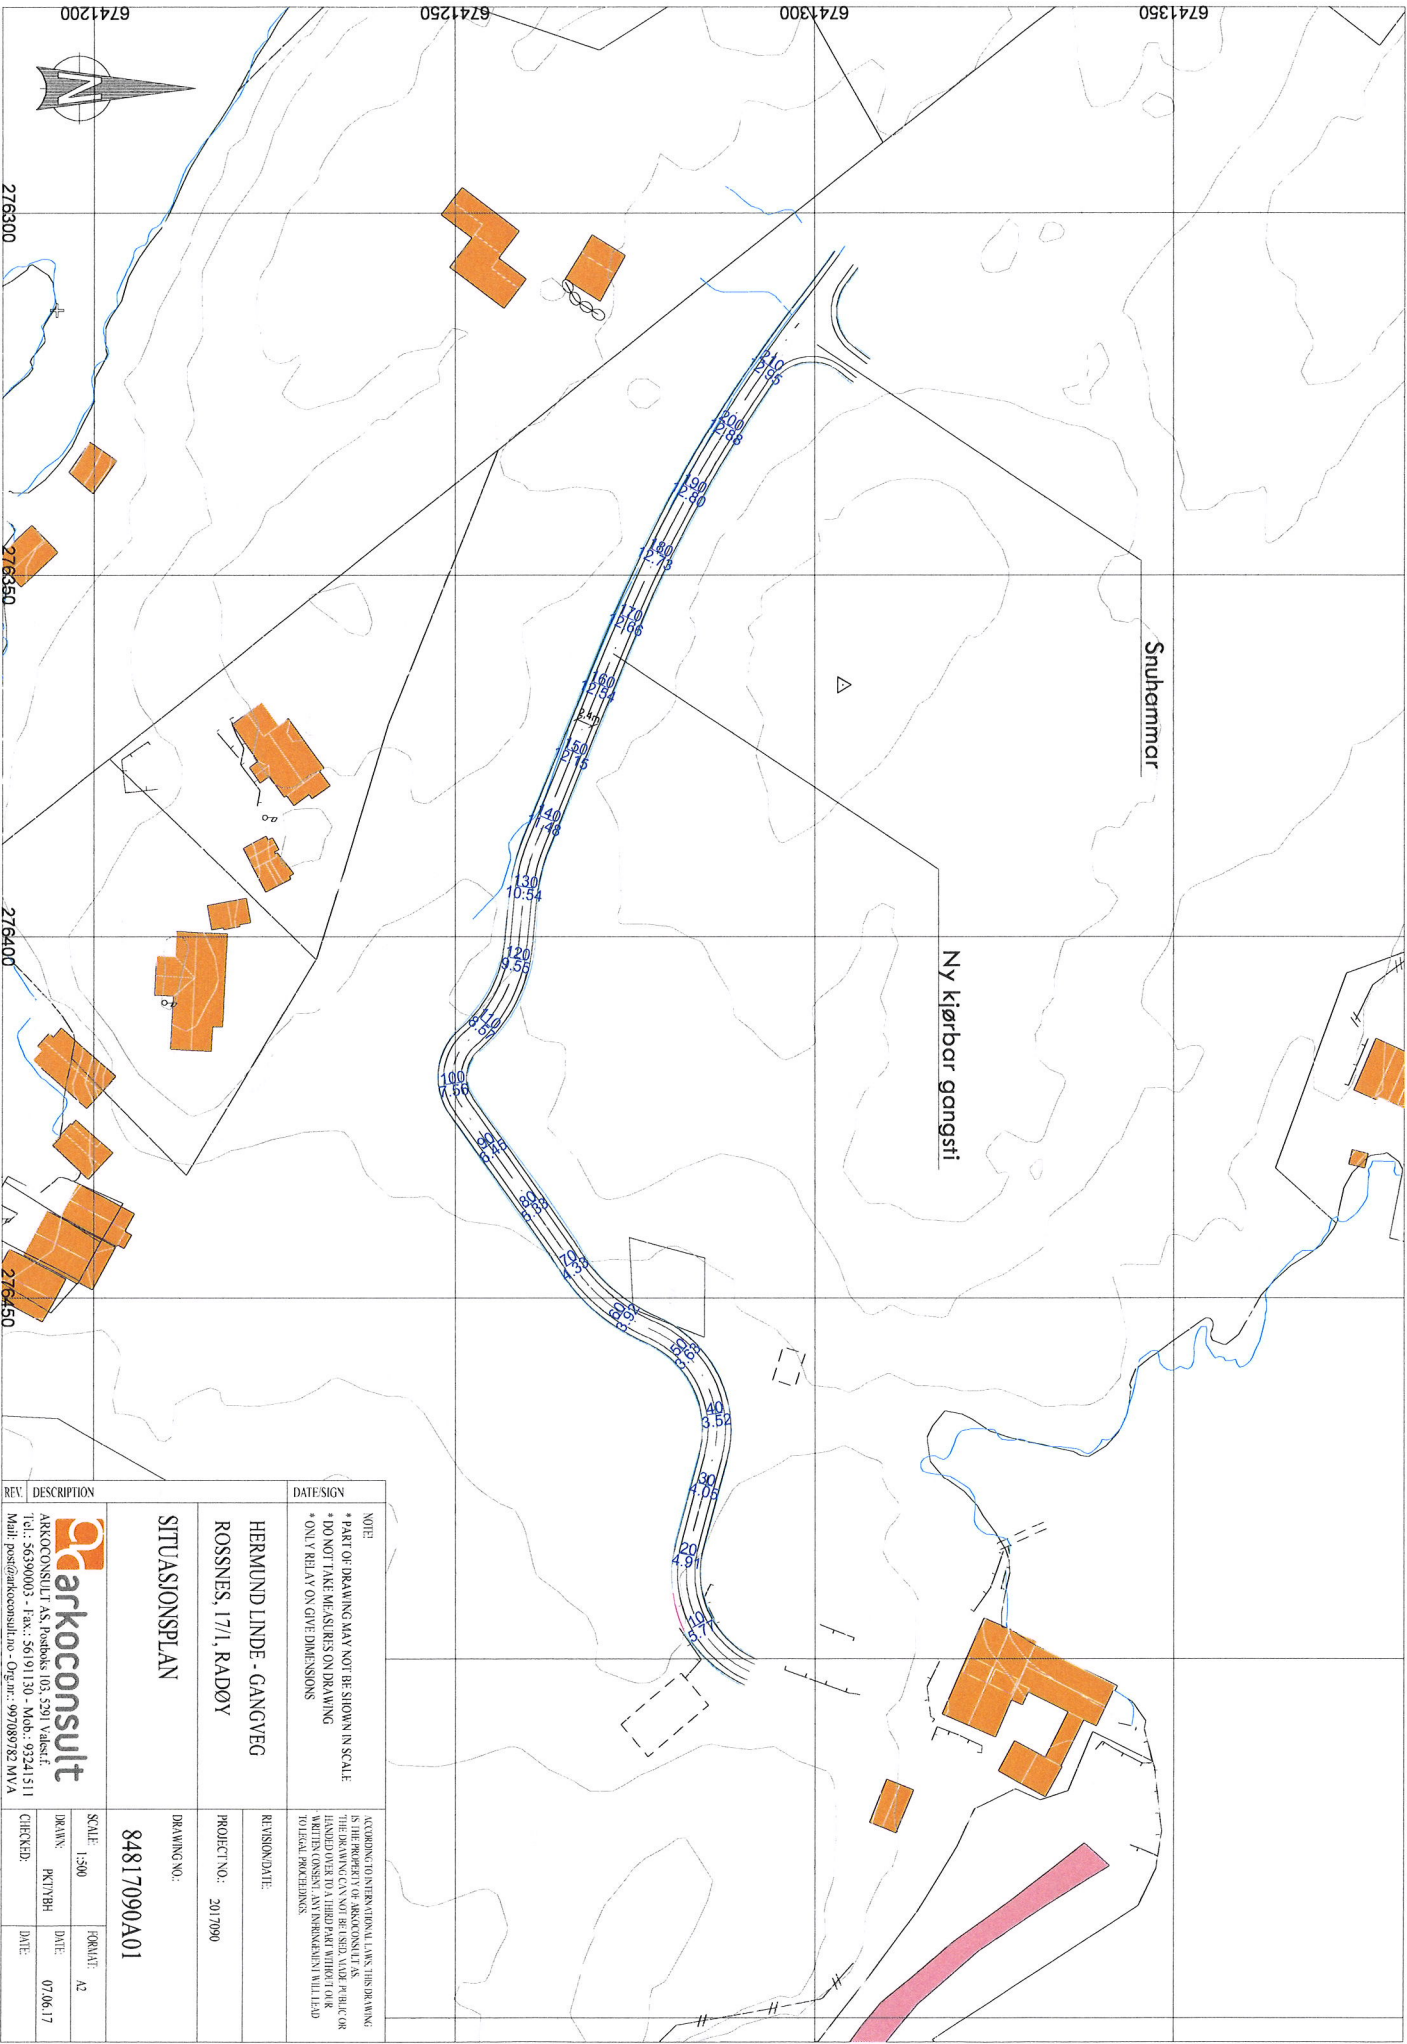

REV		DESCRIPTION	DATE/ISSUE	
		arkoconsult ARKOCONSULT AS, Postboks 103, 5291 Våløstet, Tel.: 56390003 - Fax.: 56191130 - Mob.: 93241511 Mail: post@arkoconsult.no - Org.nr.: 997089782 MVA	NOTE: * PART OF DRAWING MAY NOT BE SHOWN IN SCALE * DO NOT TAKE MEASURES ON DRAWING * ONLY RELAY ON GIVEN DIMENSIONS	
		SITUASJONSPLAN	NOTICE: INFORMATION LINK THIS DRAWING IS THE PROPERTY OF ARKOCONSULT AS. THE DRAWING CAN NOT BE USED PUBLIC OR HANDLED OVER TO A THIRD PARTY WITHOUT OUR WRITTEN CONSENT. AN INFRINGEMENT WILL LEAD TO LEGAL PROCEEDINGS.	
		HERMUND LINDE - GANGVEG ROSSNES, 17/1, RADØY	REVISION/DATE:	
		PROJECT NO.: 201790	DRAWING NO.: 84817090A01	
		SCALE: 1:500	FORMAT: A2	
		DRAWN: PCT/BBH	DATE: 07/06/17	
		CHECKED:	DATE:	