


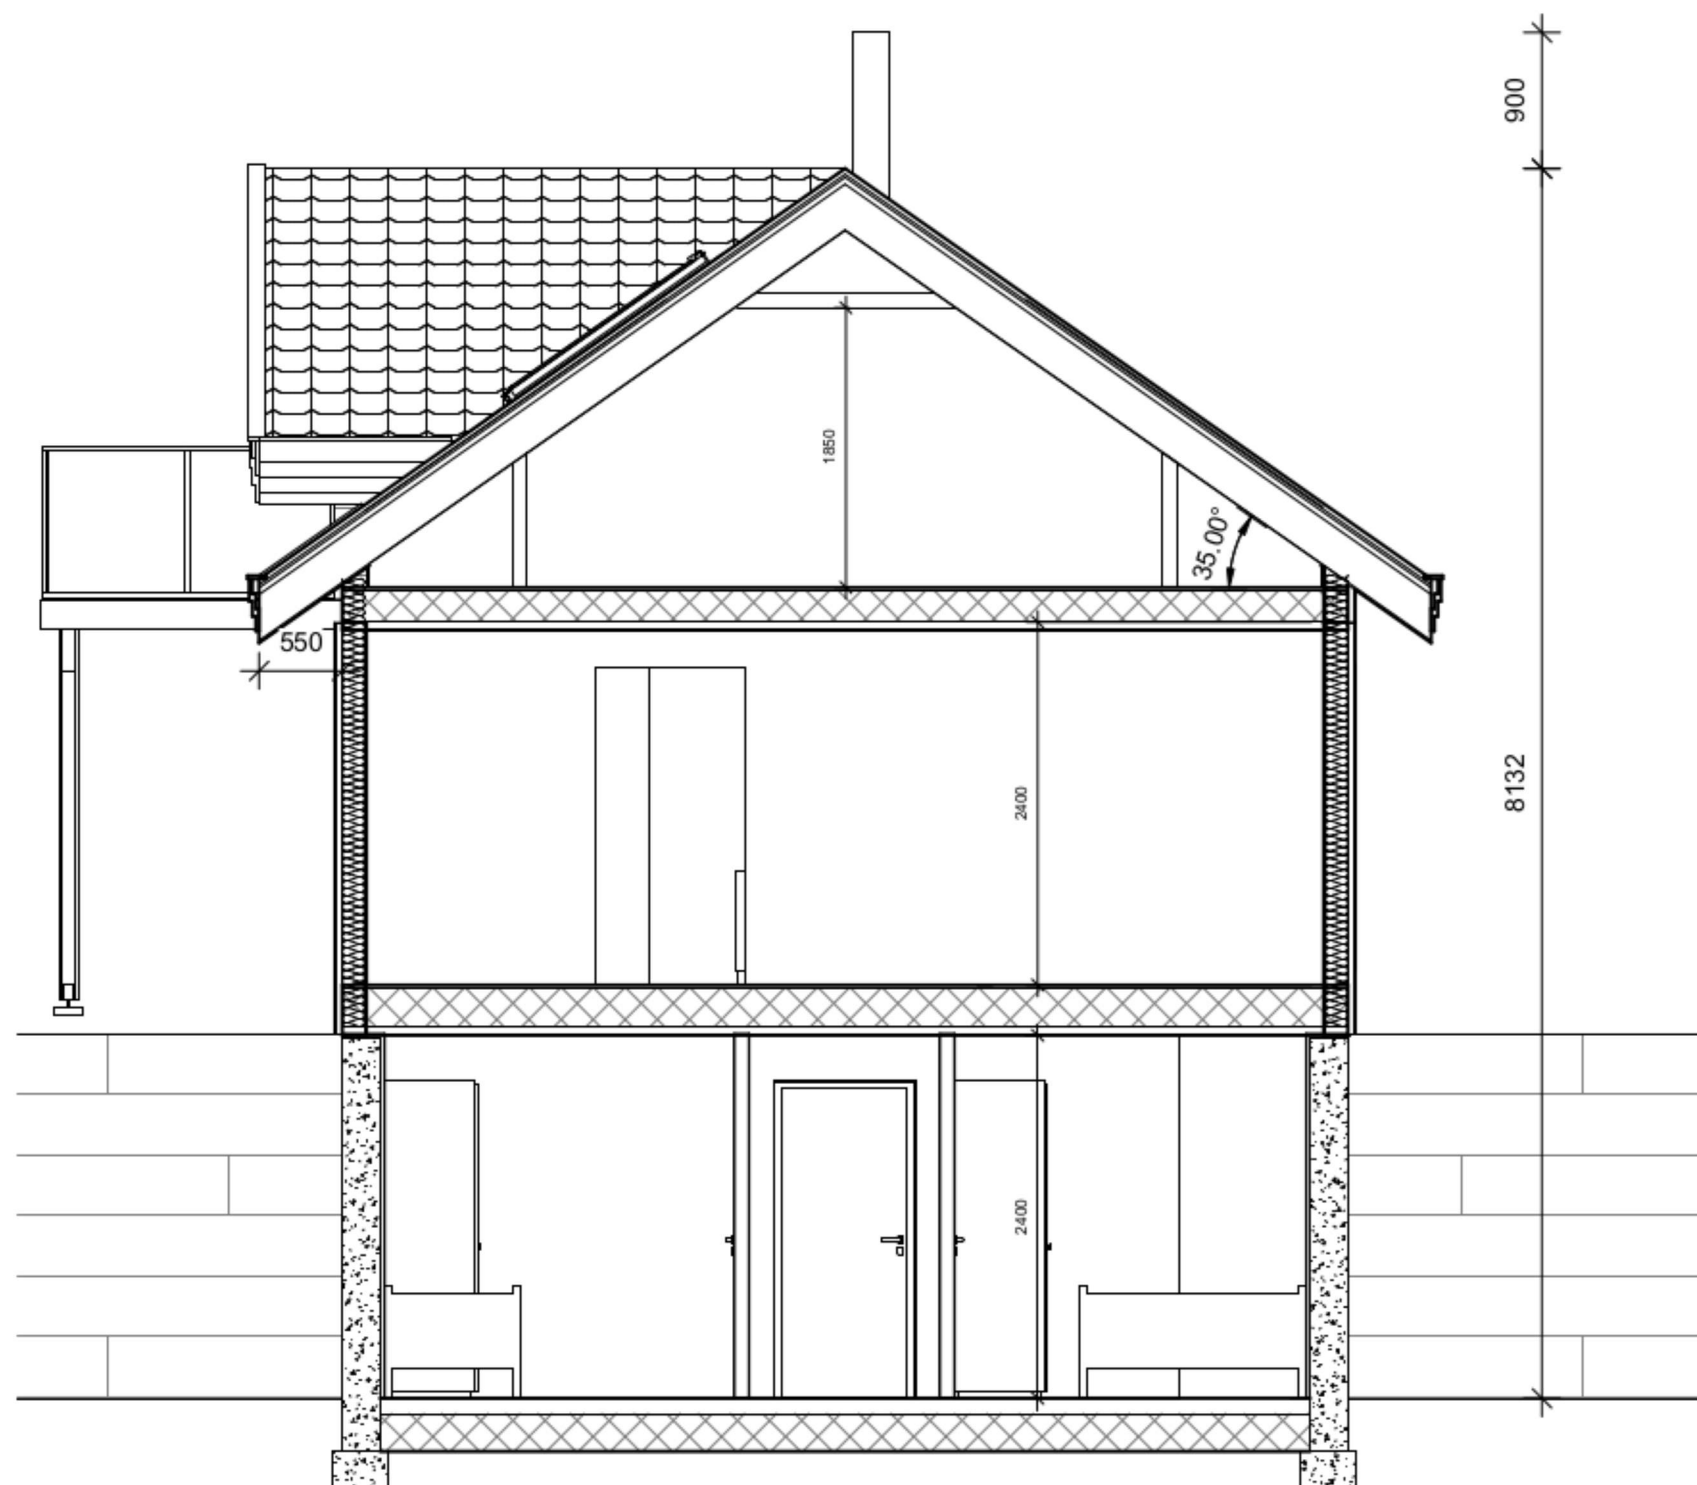

1 Snitt 1 Arb.1-50
1 : 50