



1 Plan 01

1 : 100

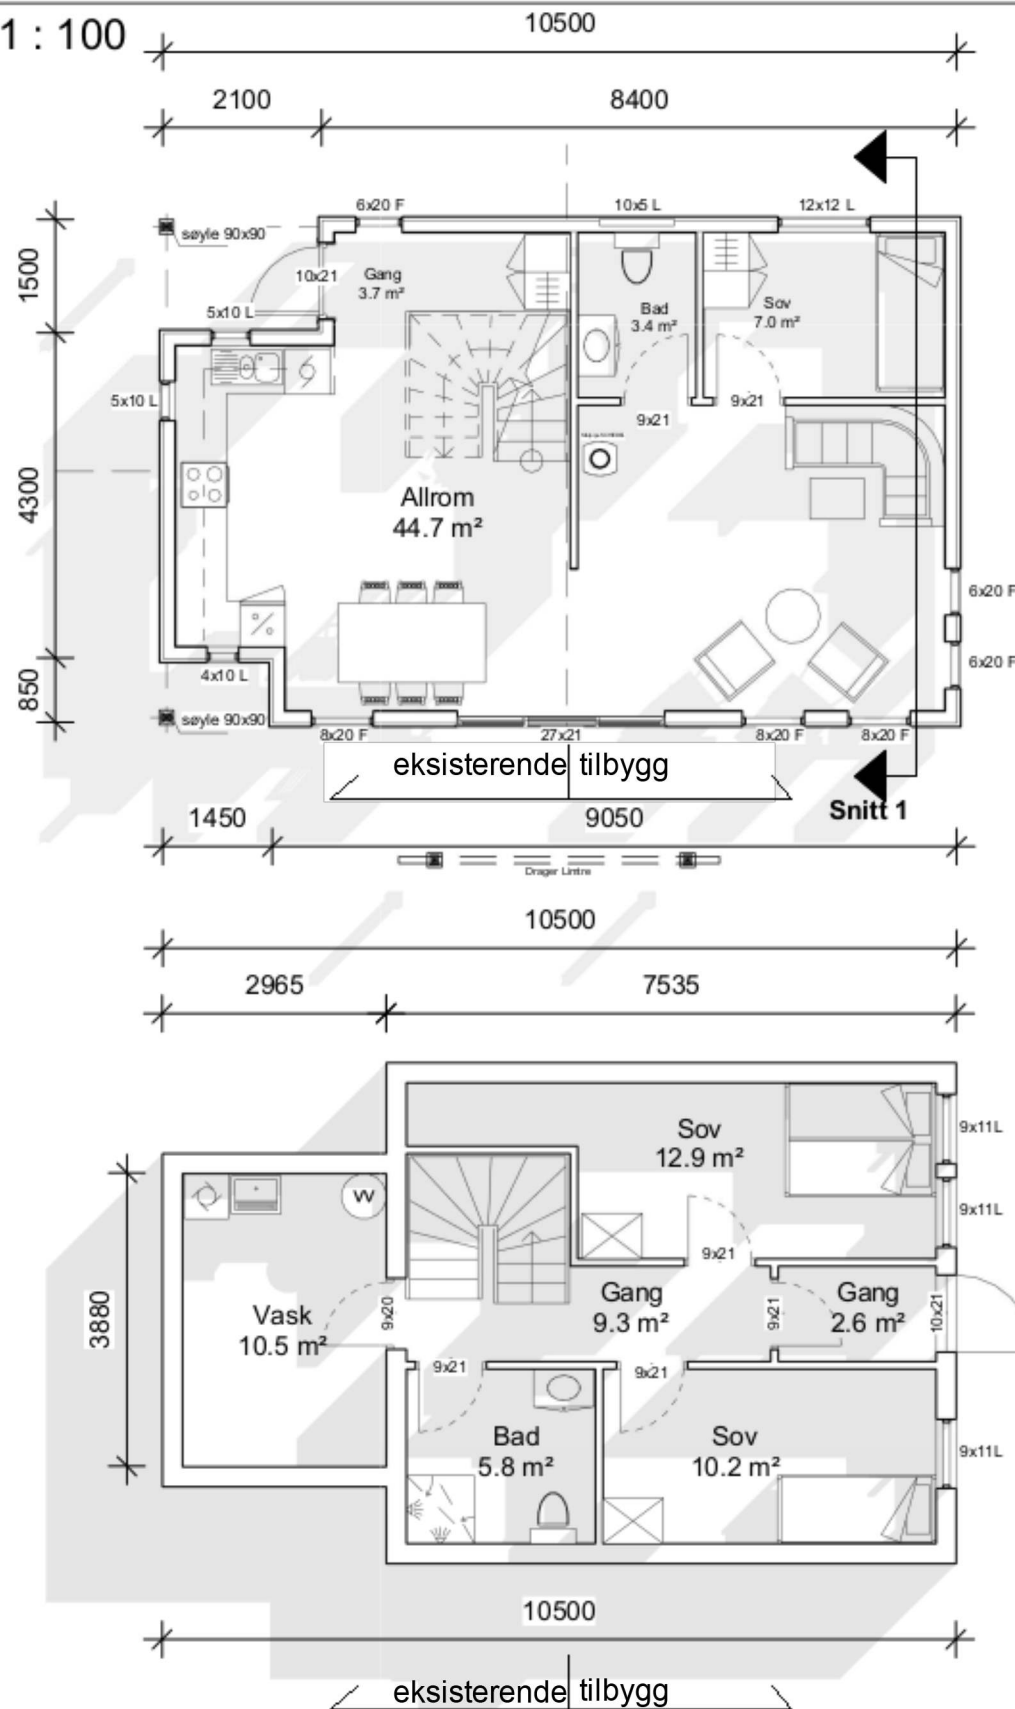

Eksisterende BRA 1 etg	26 m ²
Eksisterende BRA Kjeller	11 m ²
Ny BRA 1 etg	38.4 m ²
Ny BRA Kjeller	43.2 m ²
Eksisterende BYA	30.6 m ²
Ny BYA	41 m ²
Total BRA	118.6 m ²
Total BYA	71.6 m ²

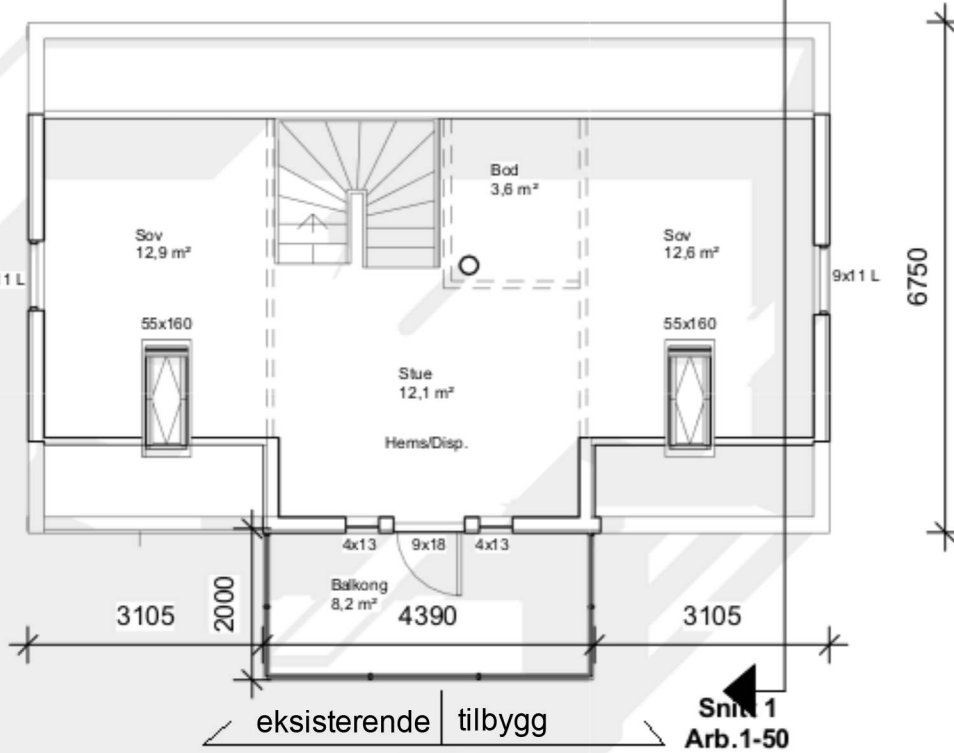

2 Plan 02

1 : 100