


Kommune KNR GNR BNR FNR SNR
Alver 4631 - 195 / 36 / 0 / 0

BYA Bolig = 231,4 m²
MUA= 290 m²

BRA 1 Etasje = 128,7 m ²	Overbygget 43,0 m ²	Bod/garasje 38,0 m ²
BRA 2 Etasje = 118,9 m ²		Garasje 38,3 m ²
Sum BRA 247,6 m ²	Sum BRA 43 m ²	Sum BRA 76,3 m ²

SUM BRA = 366,9 m²

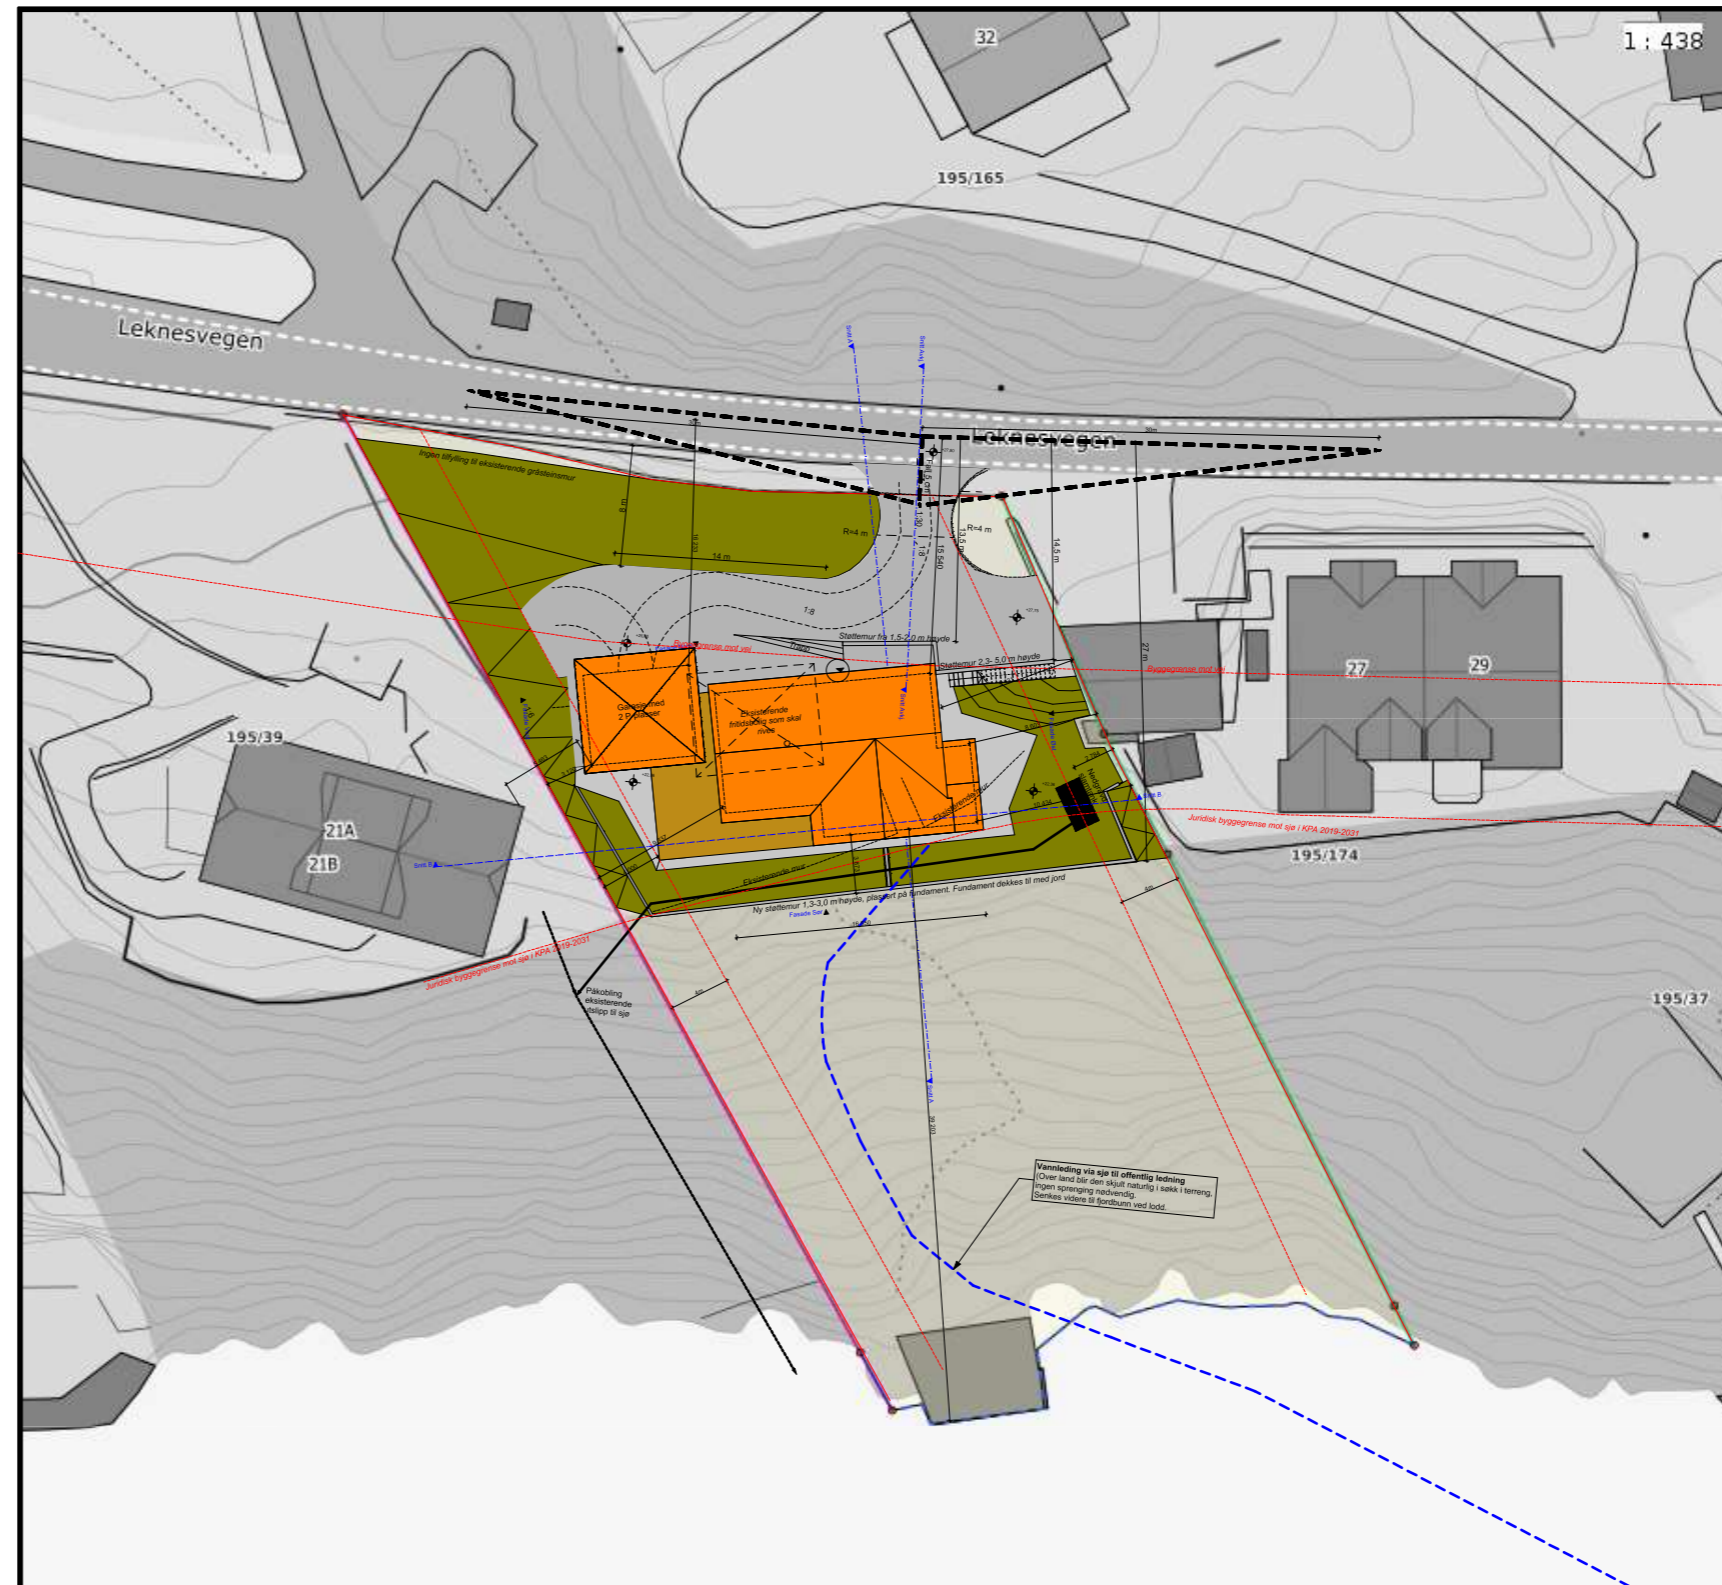

Situasjonsplan

1:500